

J L O'Hagan & Co

ARCHITECTS & PLANNERS


The Master's House Abbey Yard

NEWRY Co Down BT34 2EG

Tel: (028) 302 62828/302 64240


Fax: (028) 302 63344/302 57132

Email: johagan@btinternet.com

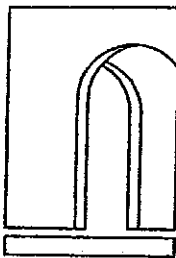

Site at Omeath - Mr John Morgan

Site plan 1:1250

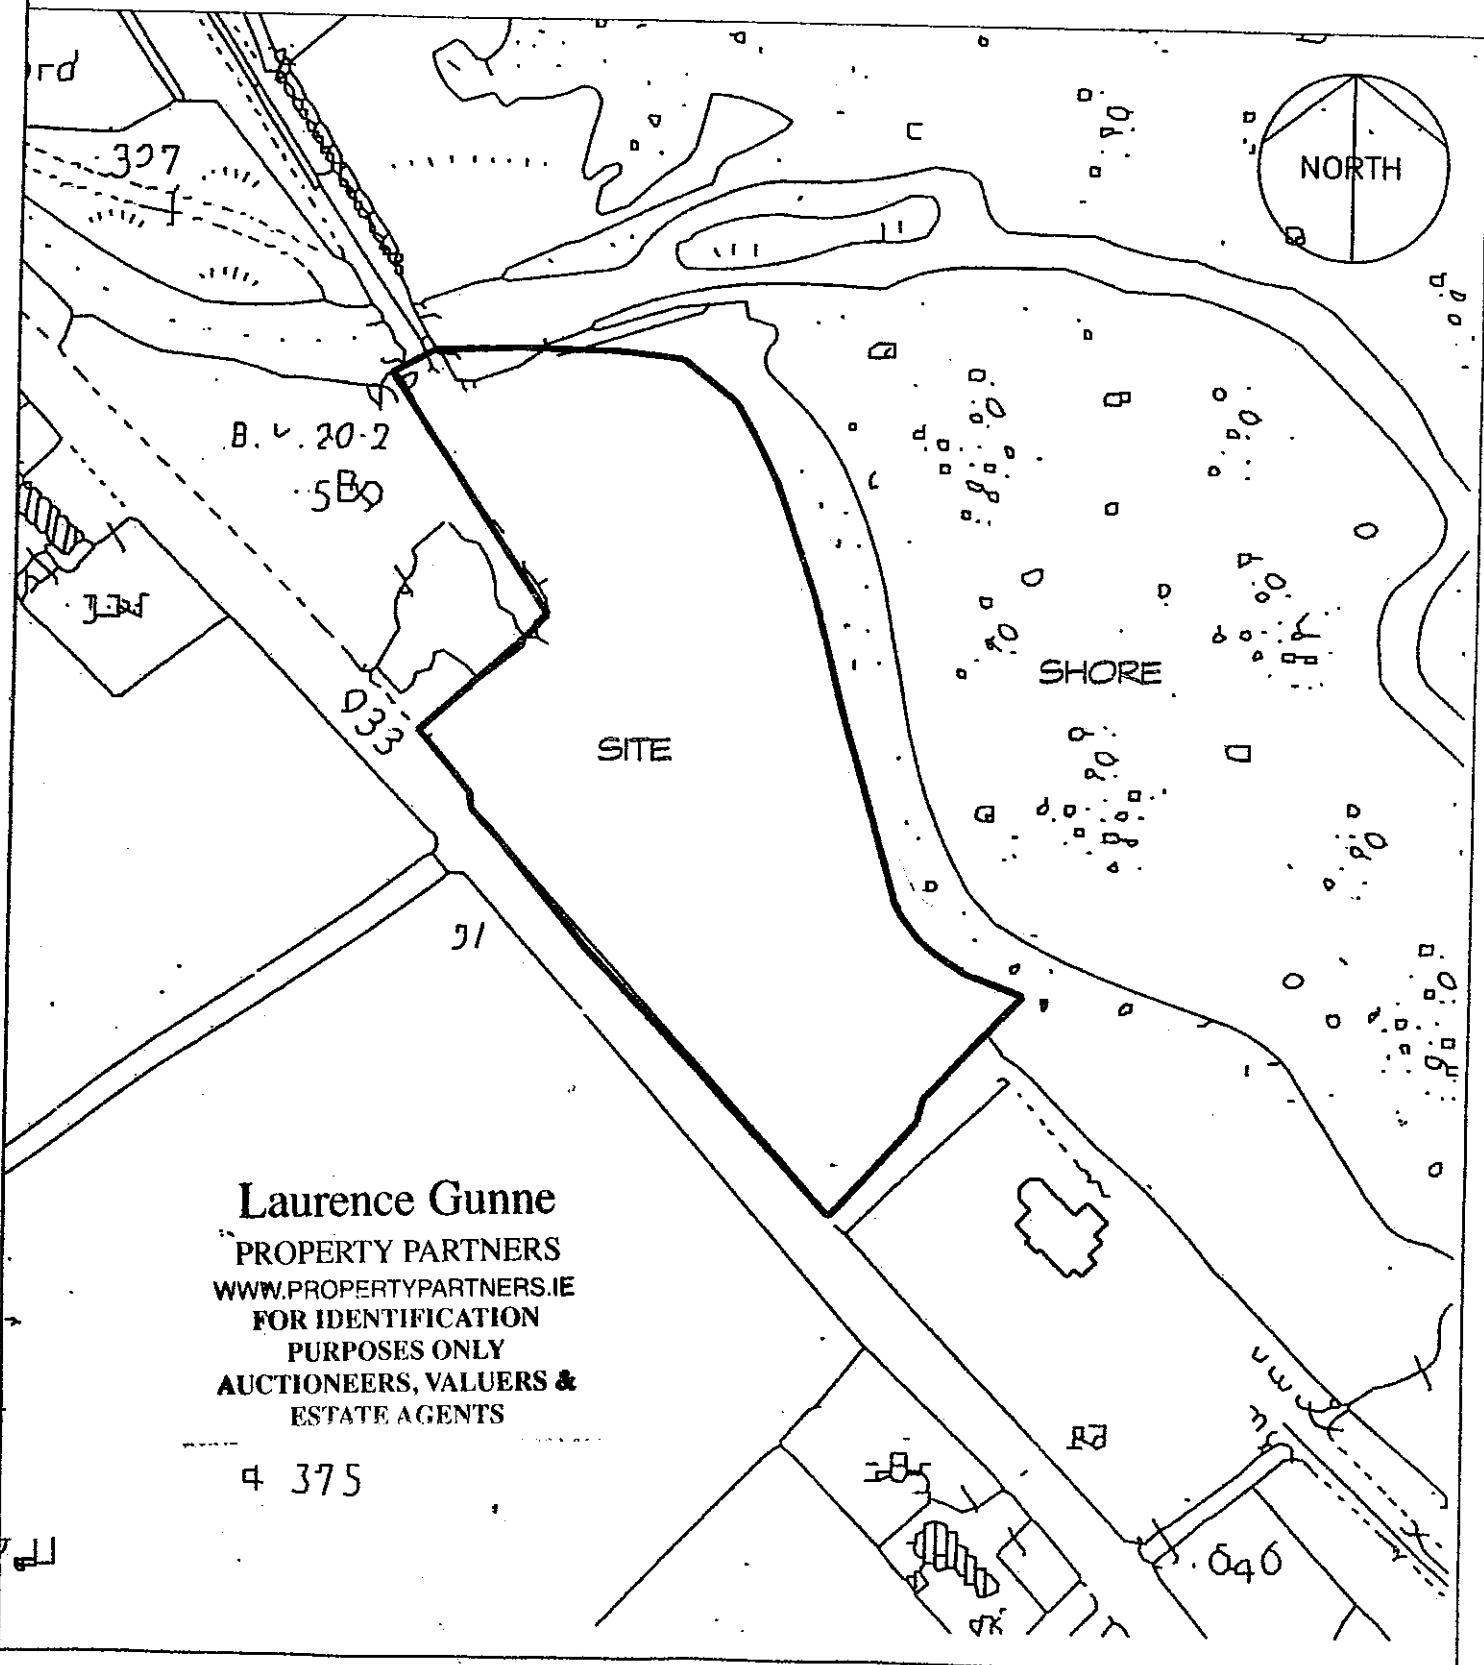

Laurence Gunne

PROPERTY PARTNERS

WWW.PROPERTYPARTNERS.IE

FOR IDENTIFICATION

PURPOSES ONLY

AUCTIONEERS, VALUERS &

ESTATE AGENTS

4 375