



Rev.	Date	Description	Drawn	Checked
0	20.12.16	Issued for information	AIM R.Rainey	
REVISIONS				

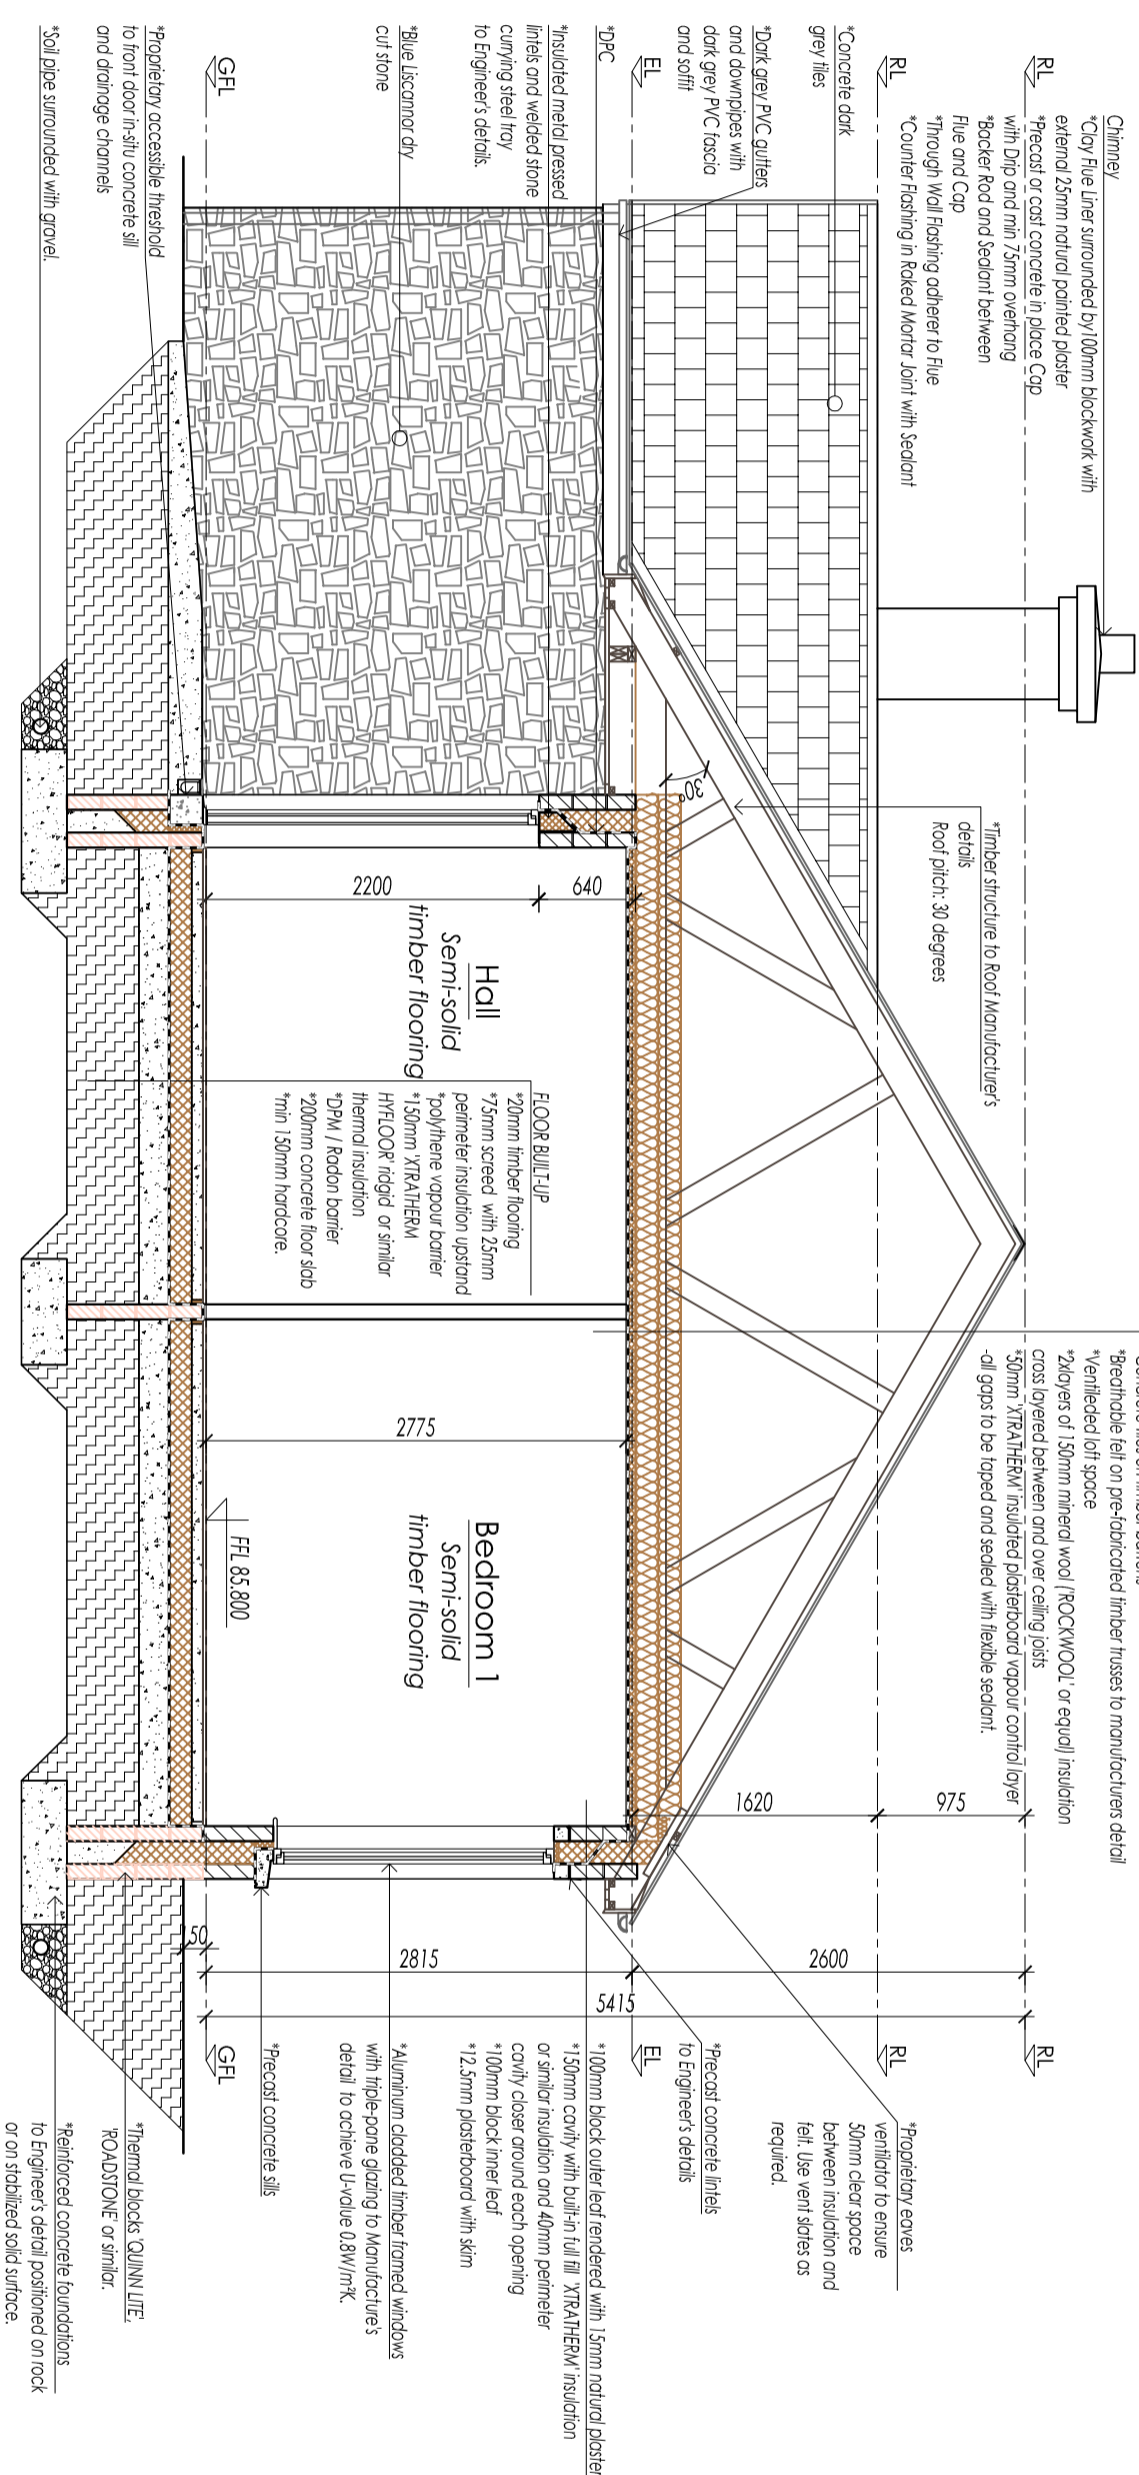

SECTION A-A  
SCALE 1:50

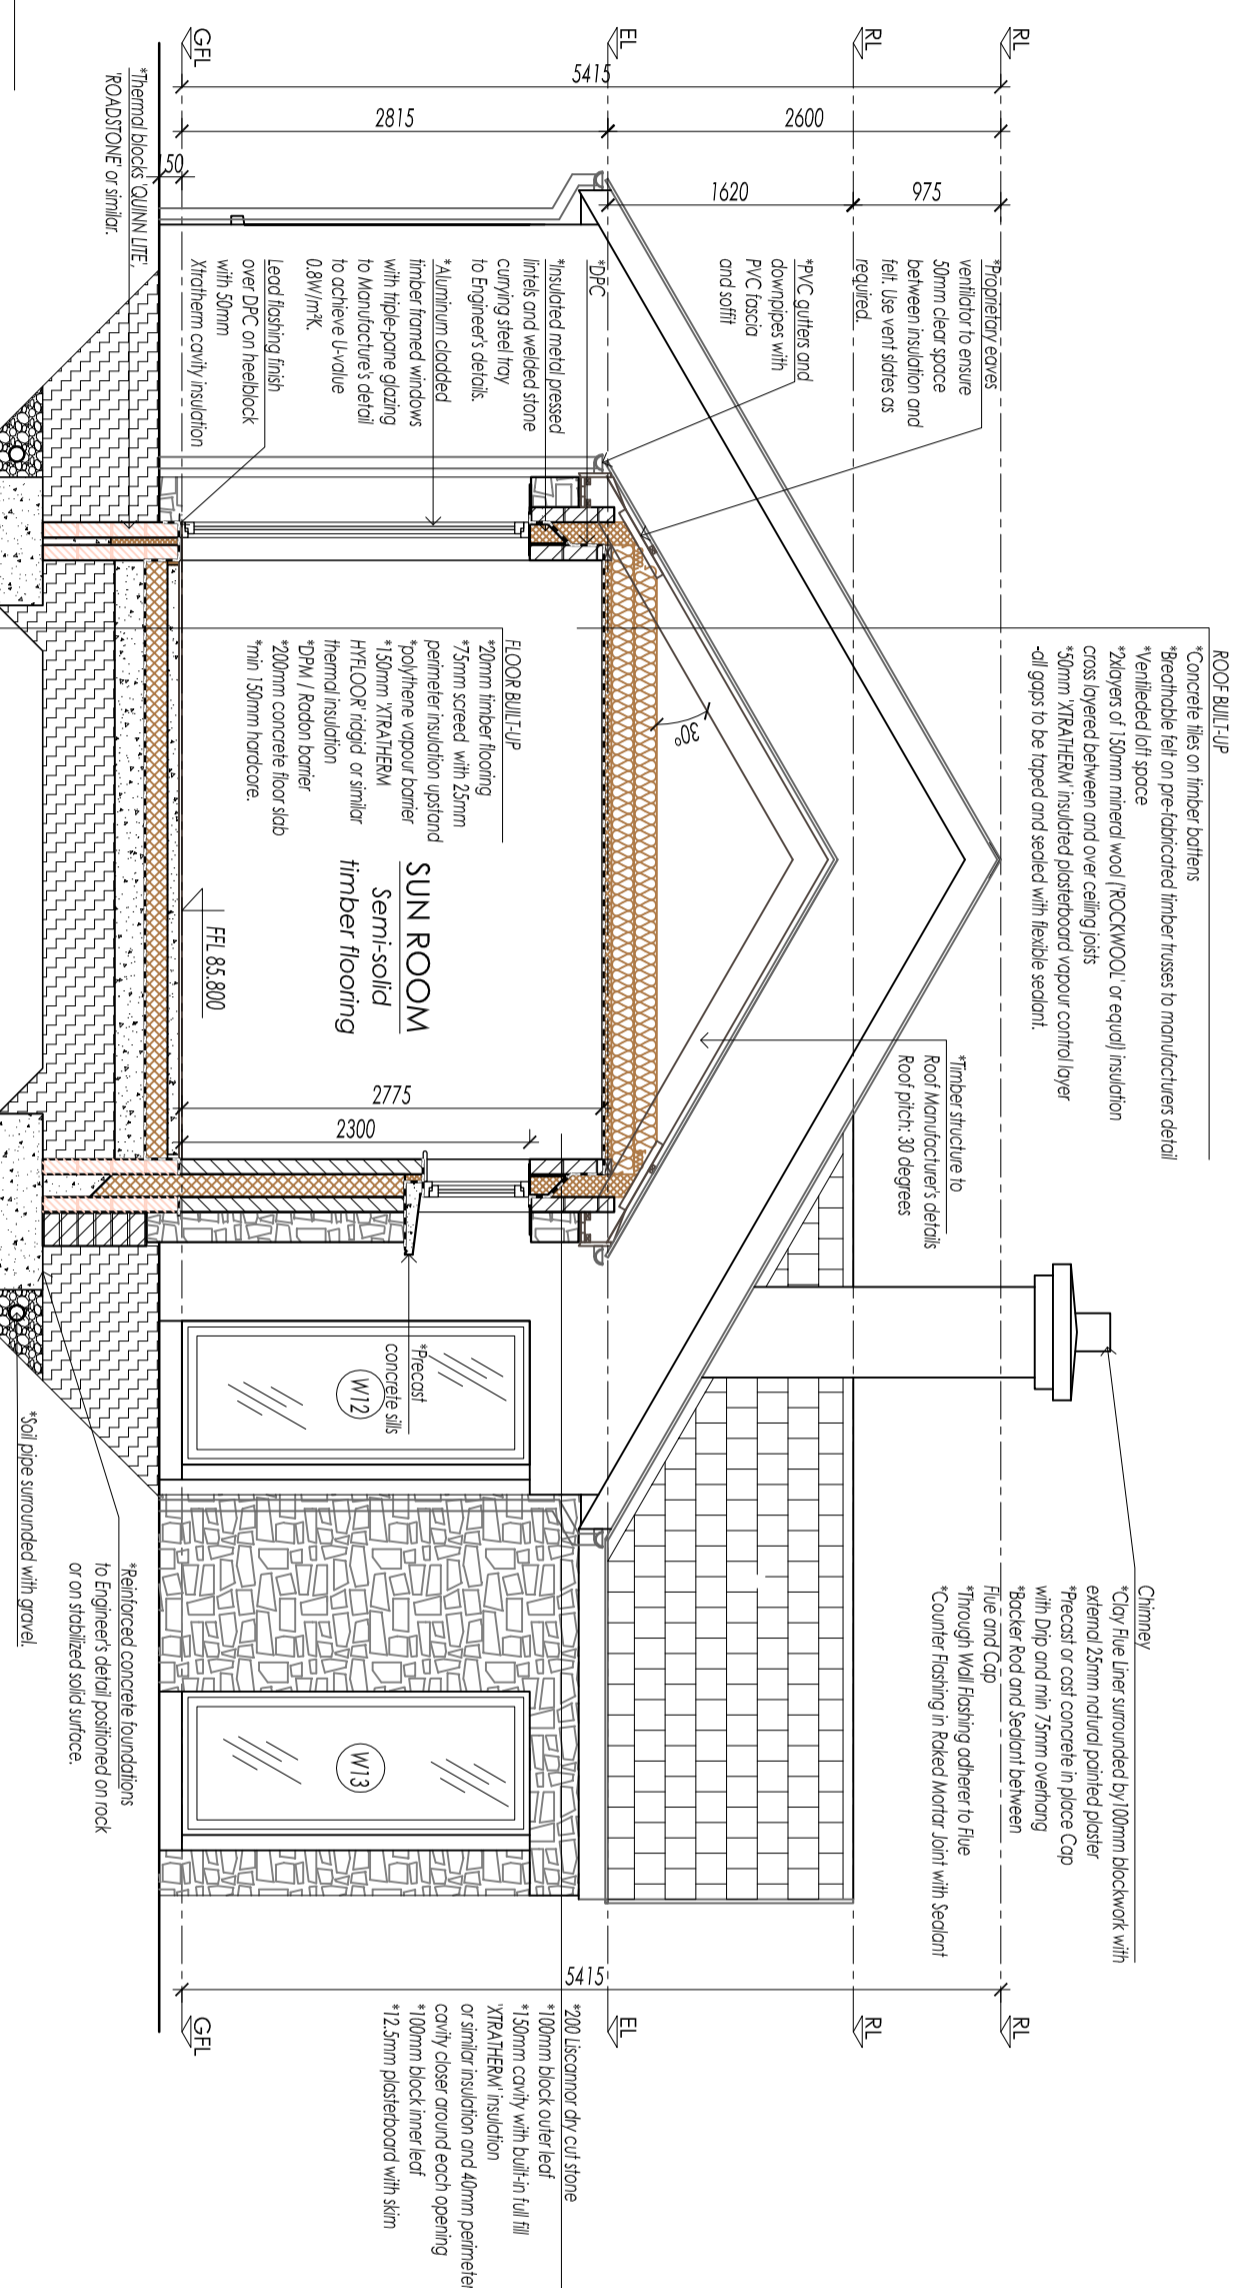

SECTION B-B  
SCALE 1:50

Note: Refer to Engineers' drawings for foundation, steelwork, woodwork structure and retaining wall details and specifications.

© The copyright of the drawing and designs contained therein remains vested in the Richard Rainey Architects Pty Ltd. No part of this drawing is to be reproduced without written permission.

**RICHARD RAINEY ARCHITECTS**  
71 Lower O'Connell Street, Kynock, Co. Cork, Ireland.  
Tel: (021) 477444 Fax: (021) 477445 Email: rrainey@rchitects.ie

**PROPOSED DWELLING AT BALLINCURRIG, CORRALTY NORTH, CO. COOK**

Drawing Title: **SECTIONS A-A and B-B**  
Drawing No: **202**  
Date: **DEC 16**  
Scale: **1:50 @ A2**  
Drawn By: **AMM**  
Checked By: **T/C**  
Rev: **0**