
XMAX: 556997.967 YMAX: 658591.217

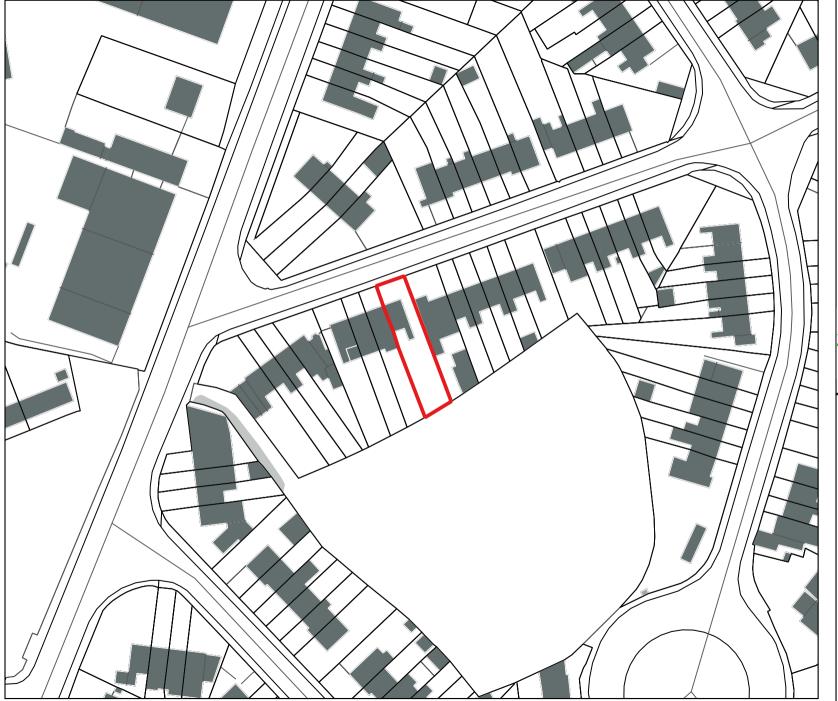

XMIN: 556782.774 YMIN: 658406.516

The Seal of Limerick City and County Council was affixed hereto by:	
Director of Service Authenticated by:	_
Senior Executive Officer Corporate Services	_
Dated this day of	2023

Property Management Department, Rural, Community & Culture Development Directorate,

Comhairle Cathrach & Contae **Luimnigh**

Limerick City & County Council

Limerick City and County Council, Merchant's Quay, Limerick. V94 EH90

Map referred to in the Vesting Order made under Section 17 of the Derelict Sites Act 1990 on the ___ day of_____2023

Description: Two storey end of terrace residential dwelling situated at 34 Smith O'Brien Avenue, Kileely, Limerick.

V94Y8VC.

Derelict Sites Ref: DS-085-22

Folio Ref: LK3976L

Area outlined in red: 0.029 ha Approx. Scale: 1:1000 (A4) Date: 20/06/2022

Drawn By: M Somers