

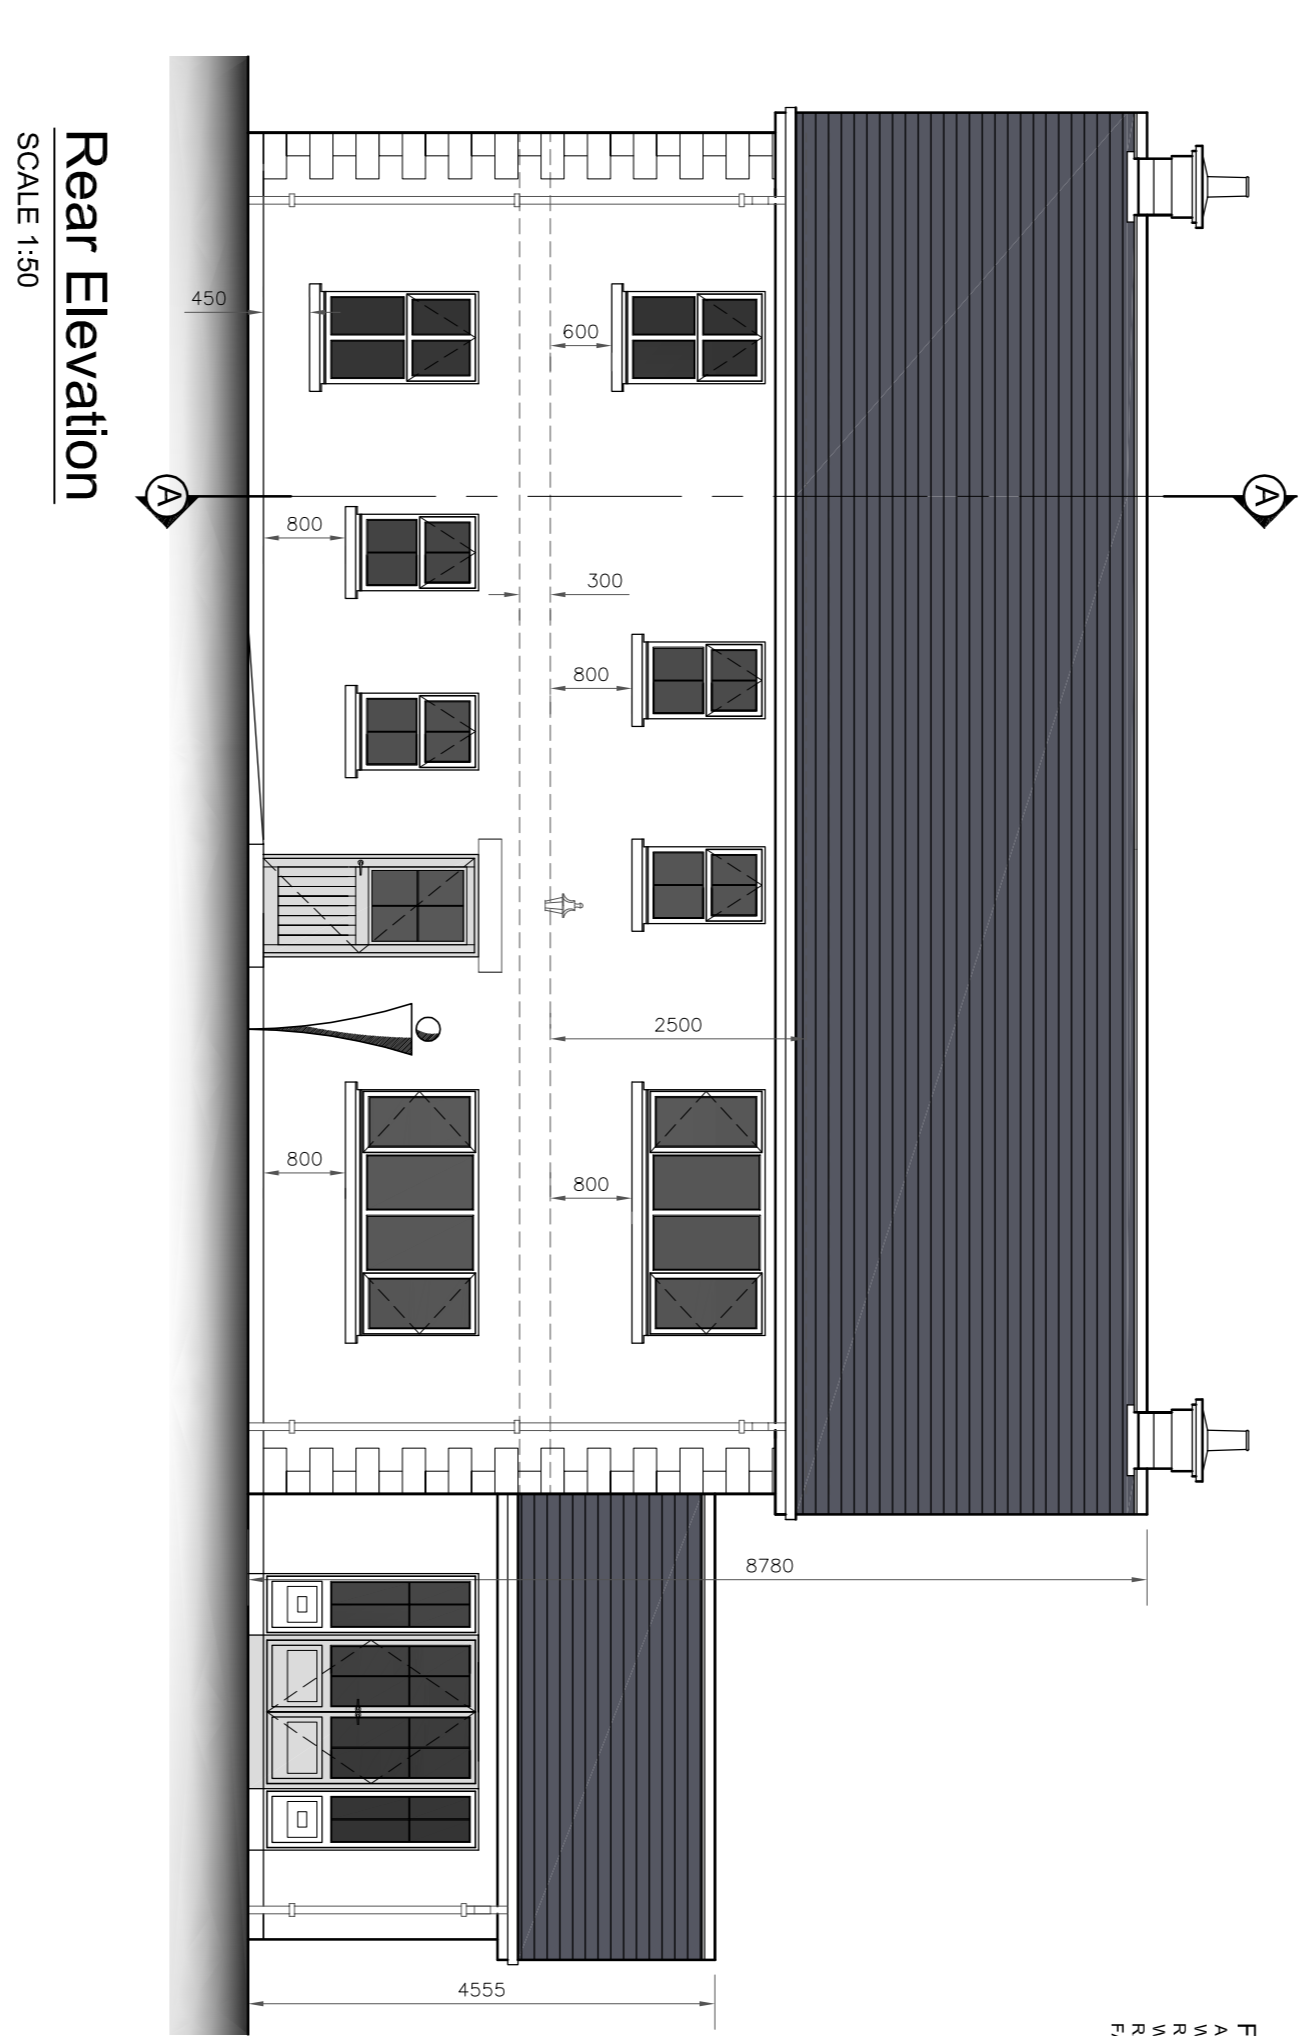
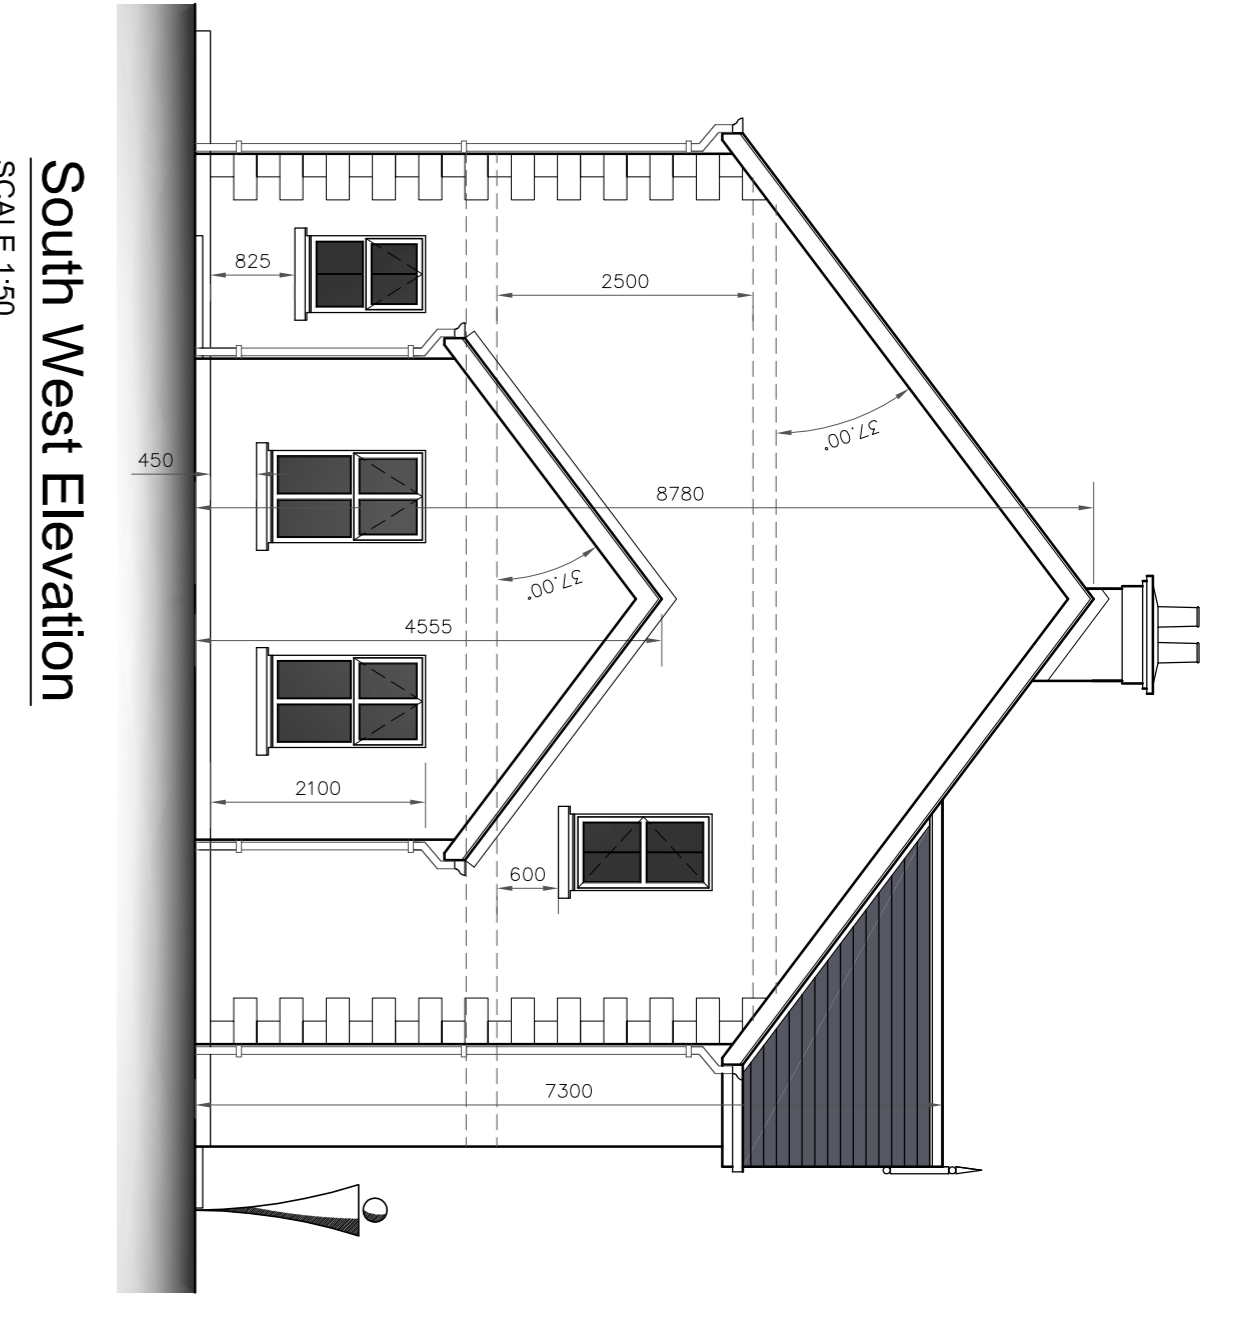
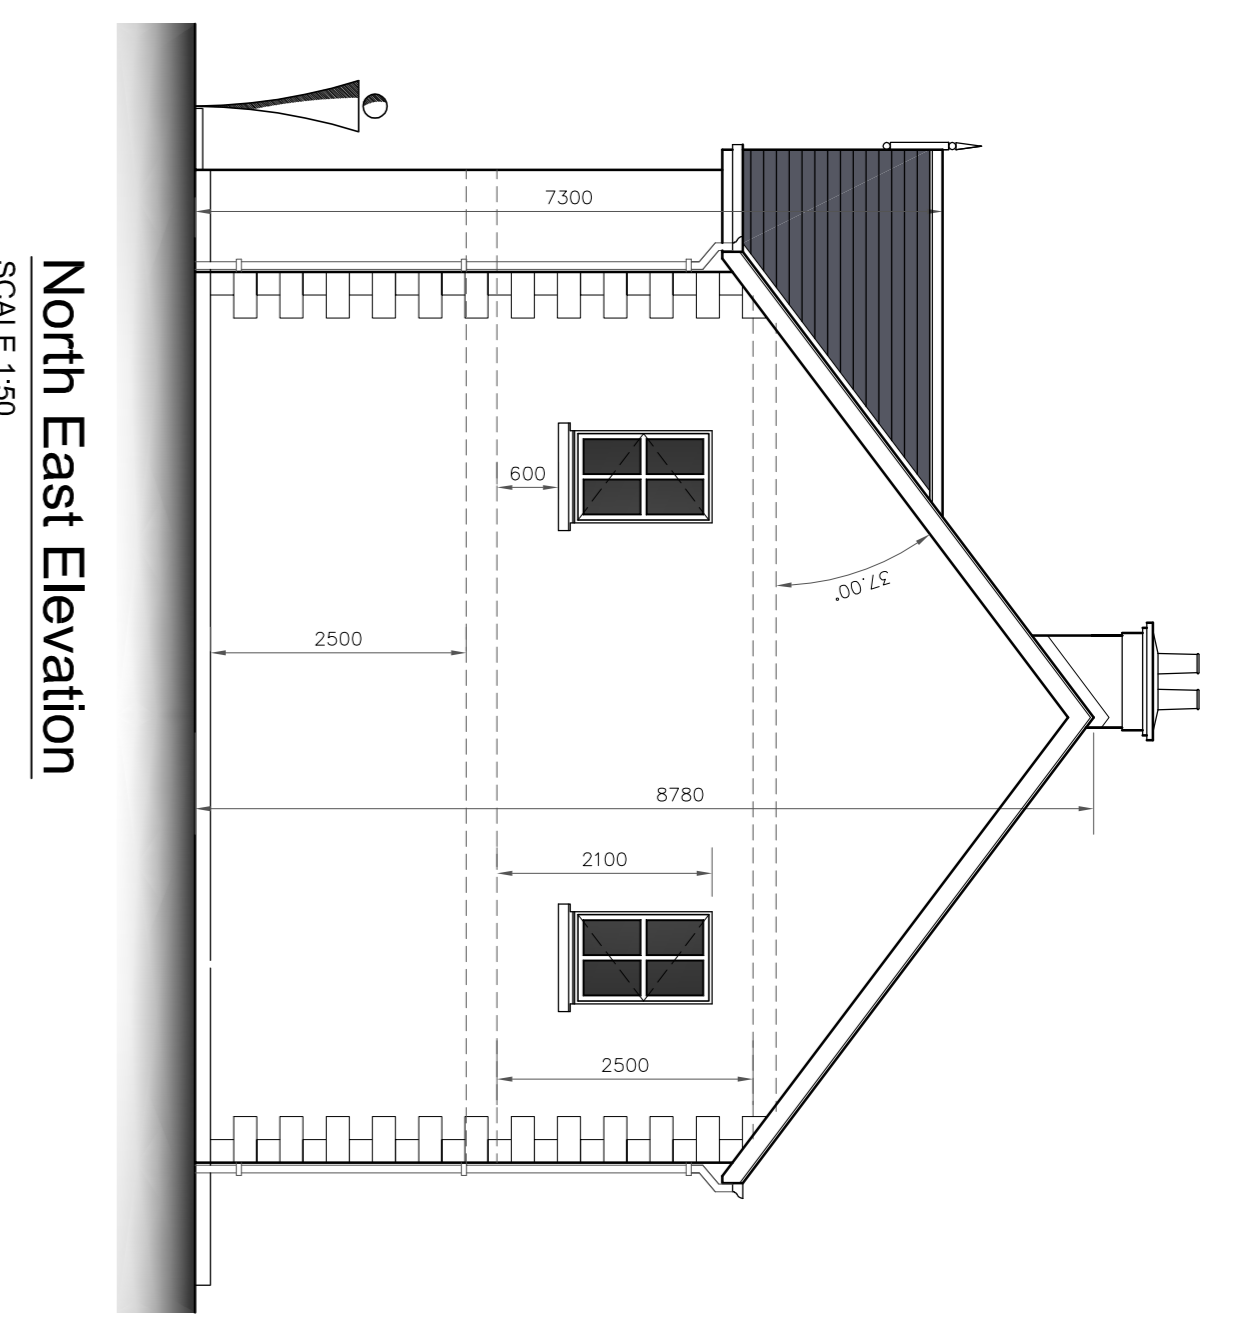
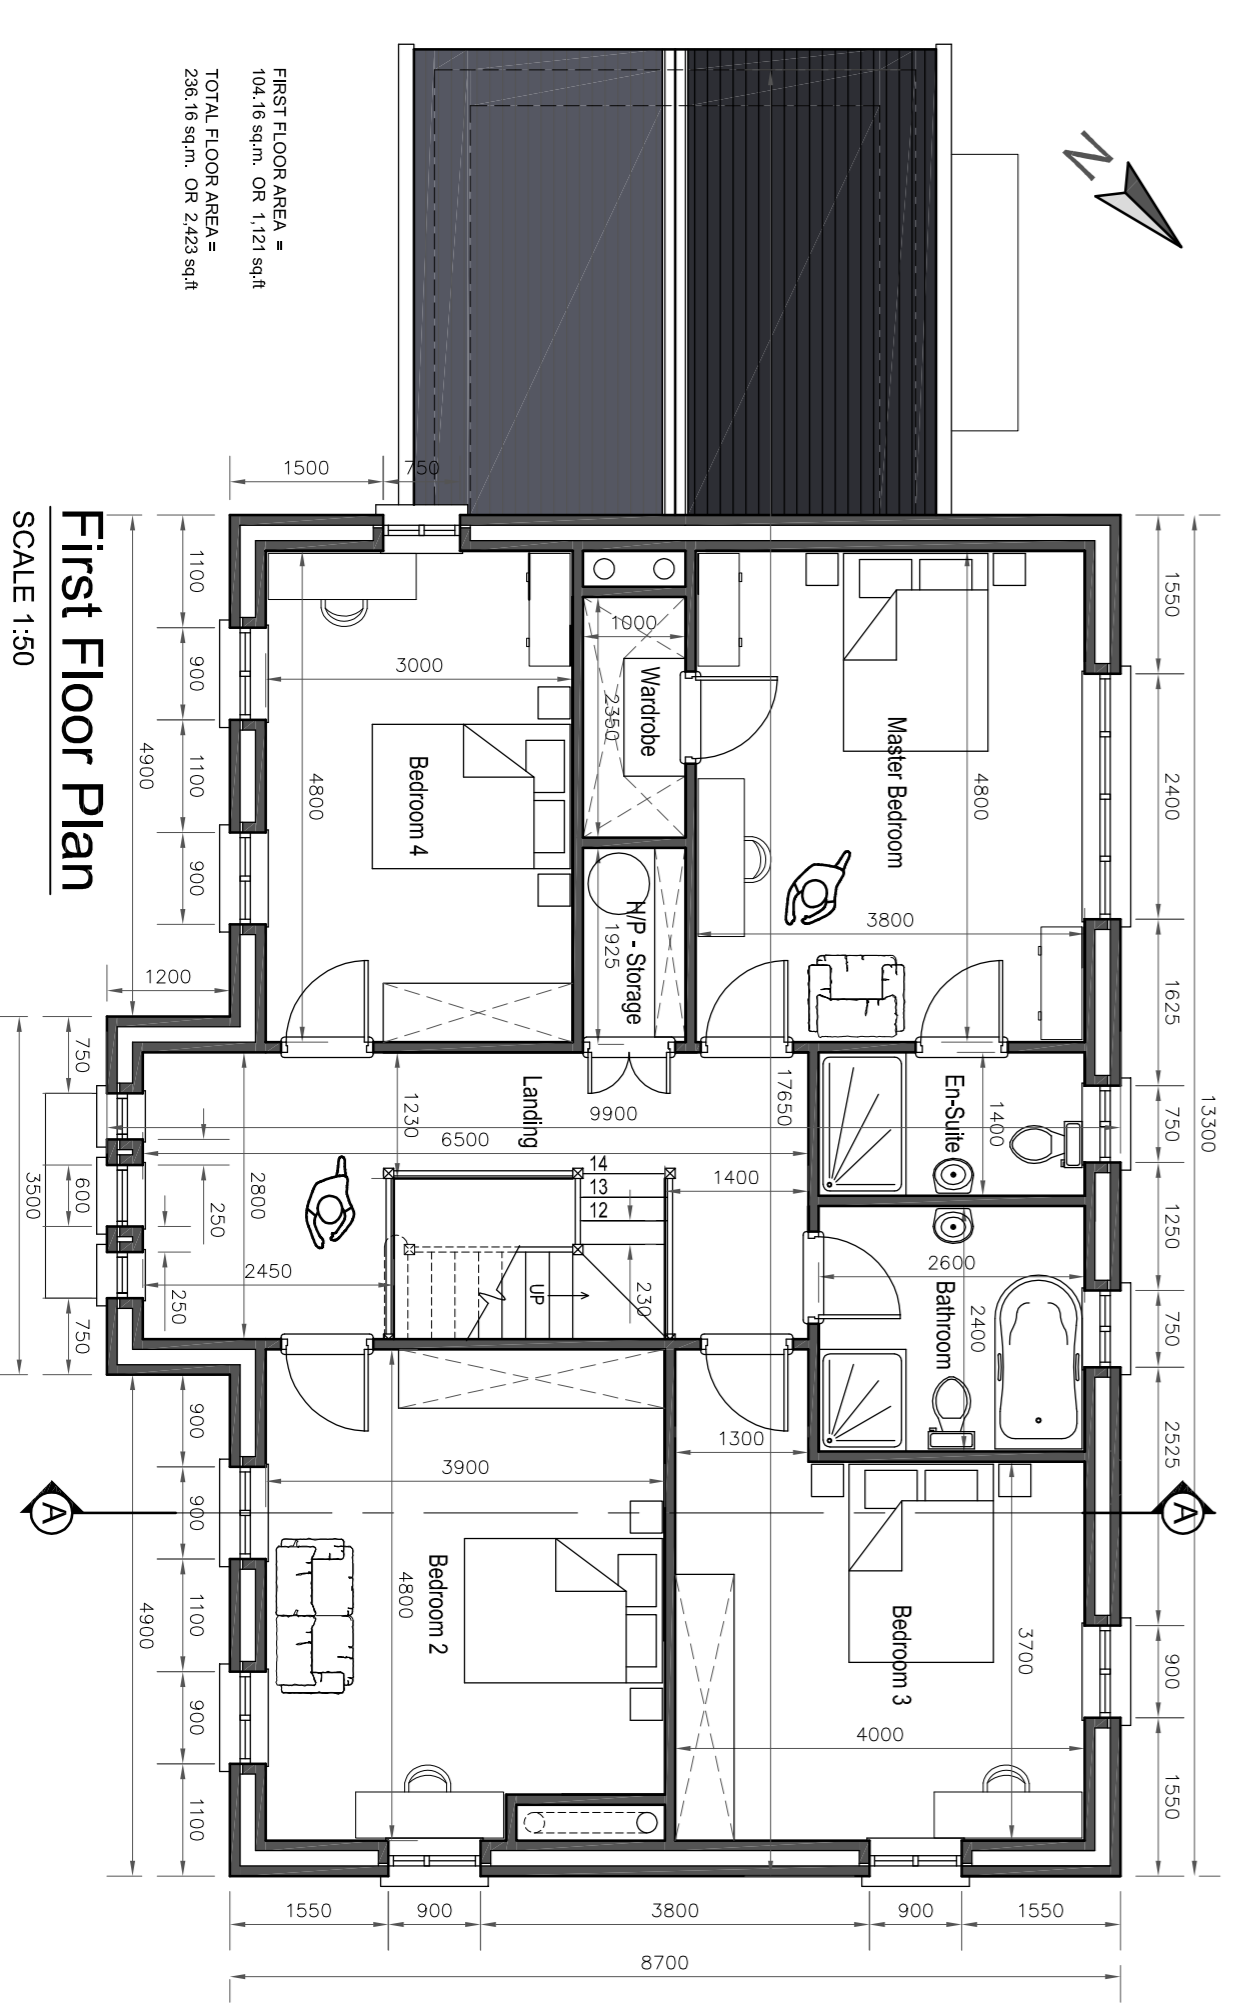
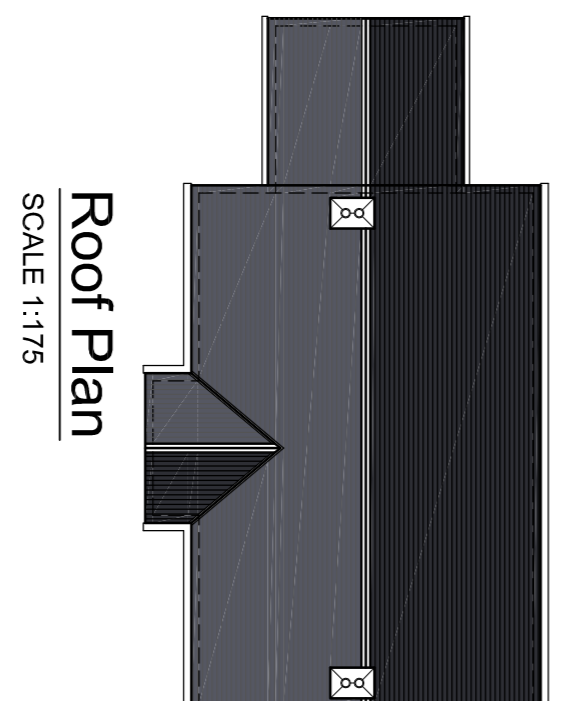


KILLYGOLA HOUSE PLANS

PLANNING DRAWING ONLY

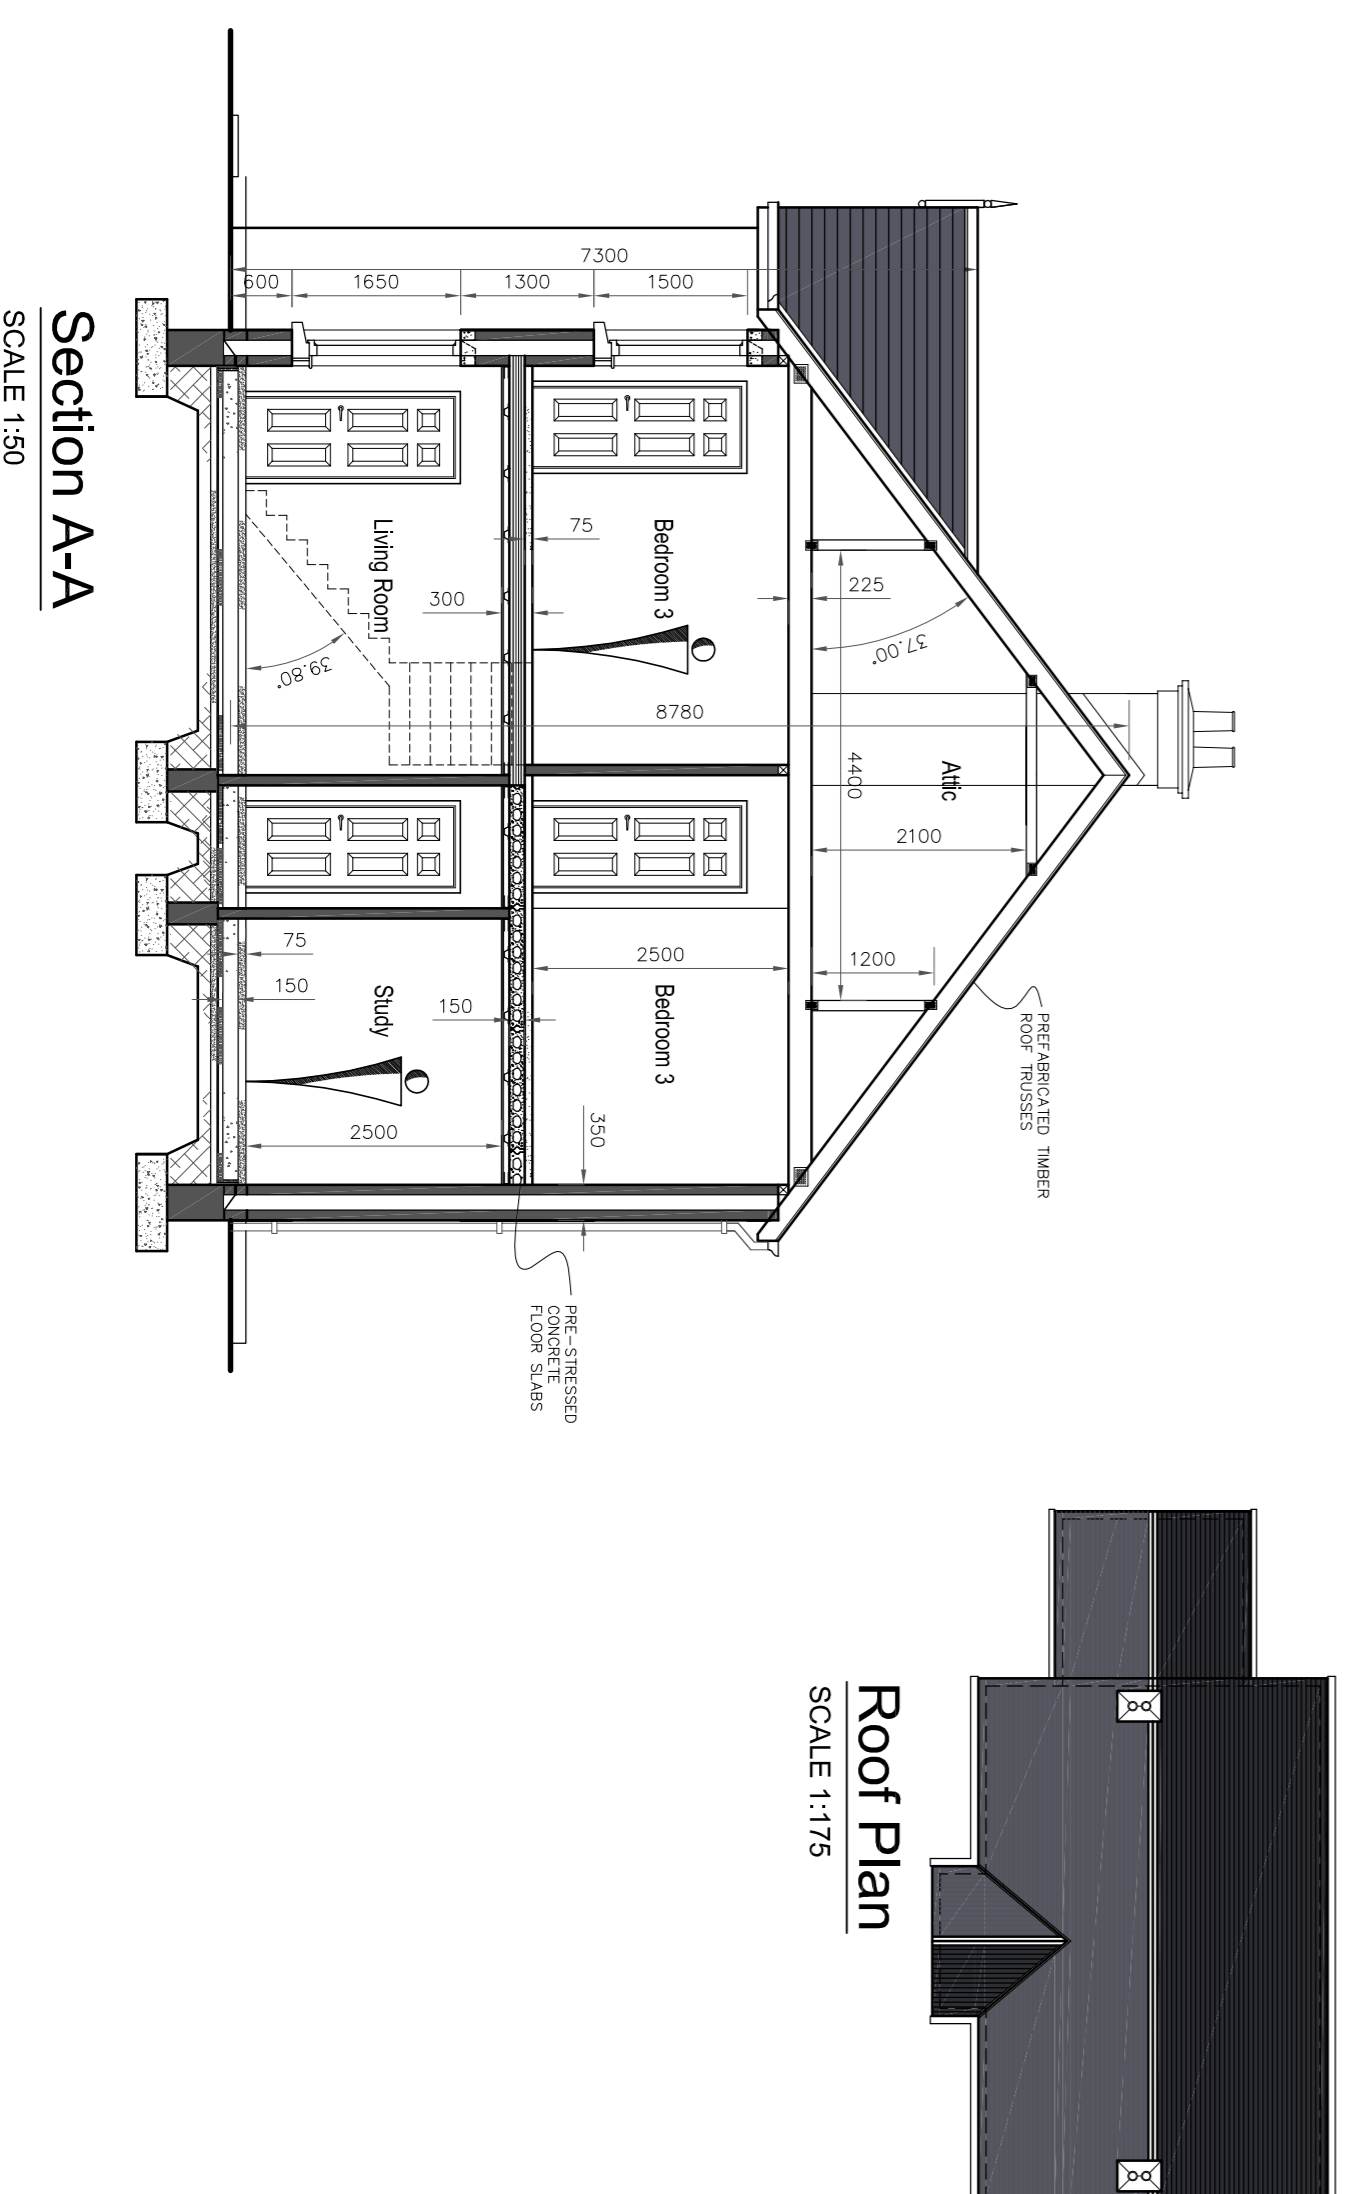

FINISHES
ALL EXTERNAL DOORS = TREATED HARDWOOD
WALLS = SANDBLASTED BRICKWORK
ROOF = RED CLAY TILES
WINDOWS = WHITE PVC THROUGHOUT
FLOORING = WHITE PVC THROUGHOUT
FASCIA & SOFFIT = WHITE PVC THROUGHOUT

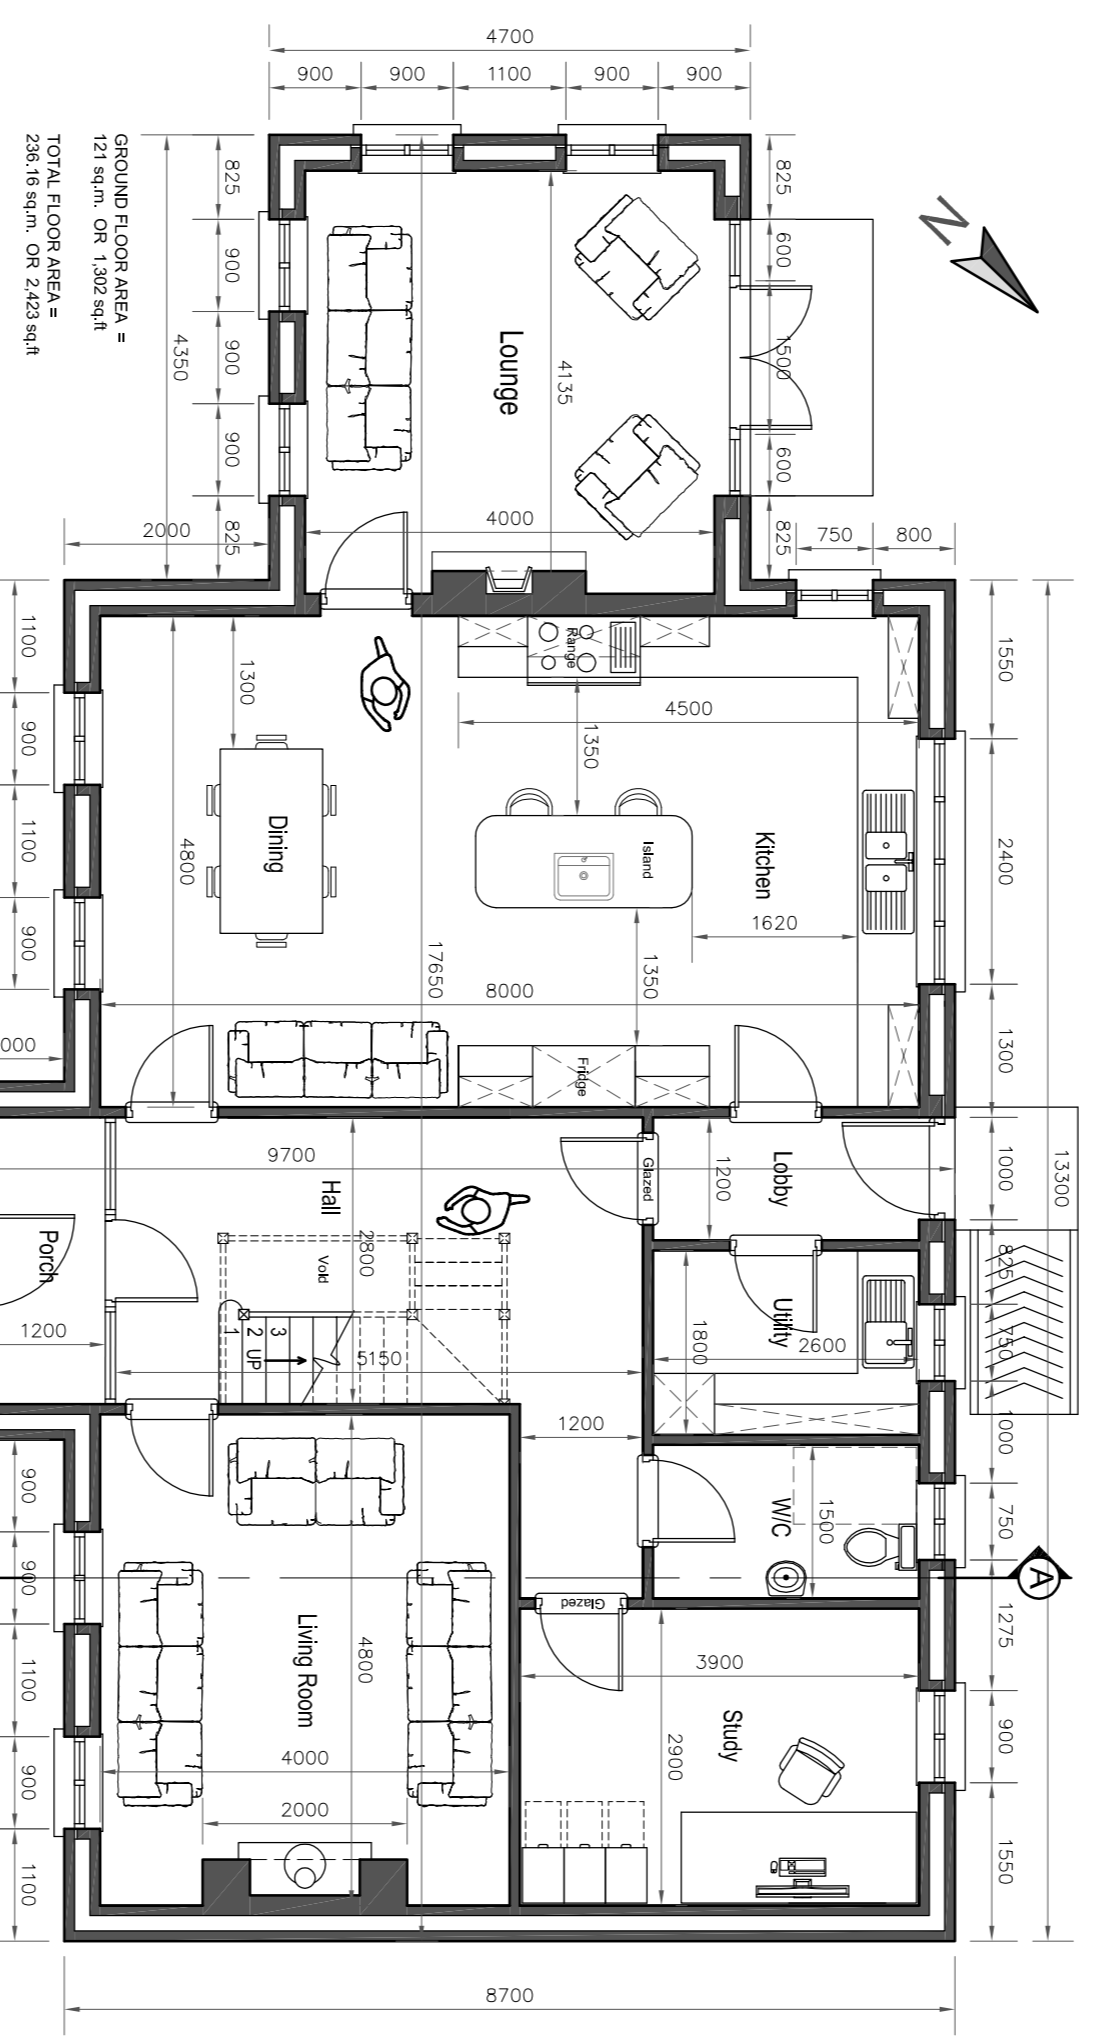

moffett ARCHITECTURAL
CONLA, BALLYVAH, CO. MONAGHAN
T. +353 (0)4297 98913
M. +353 (0)87 661 0883
info@moffettarchitectural.ie
www.moffettarchitectural.ie

REPLACEMENT DWELLING
Client: Edna Maffett, Corkra, Ballyva, Co. Monaghan
Location: Killygola, Castlehaven, Co. Monaghan
Drawing Title: DWELLING PLANS

Drawn/Rev: 427 T/04P
Designed: S. Maffett
S. Maffett
18th Jan, '18

Revised: N/A
Drawn: S. Maffett
Scale: 1:50 @ A1

THIS DRAWING IS THE PROPERTY OF MOFFETT ARCHITECTURAL. IT IS NOT TO BE REPRODUCED WITHOUT WRITTEN PERMISSION.