


E582672.824 N641844.622

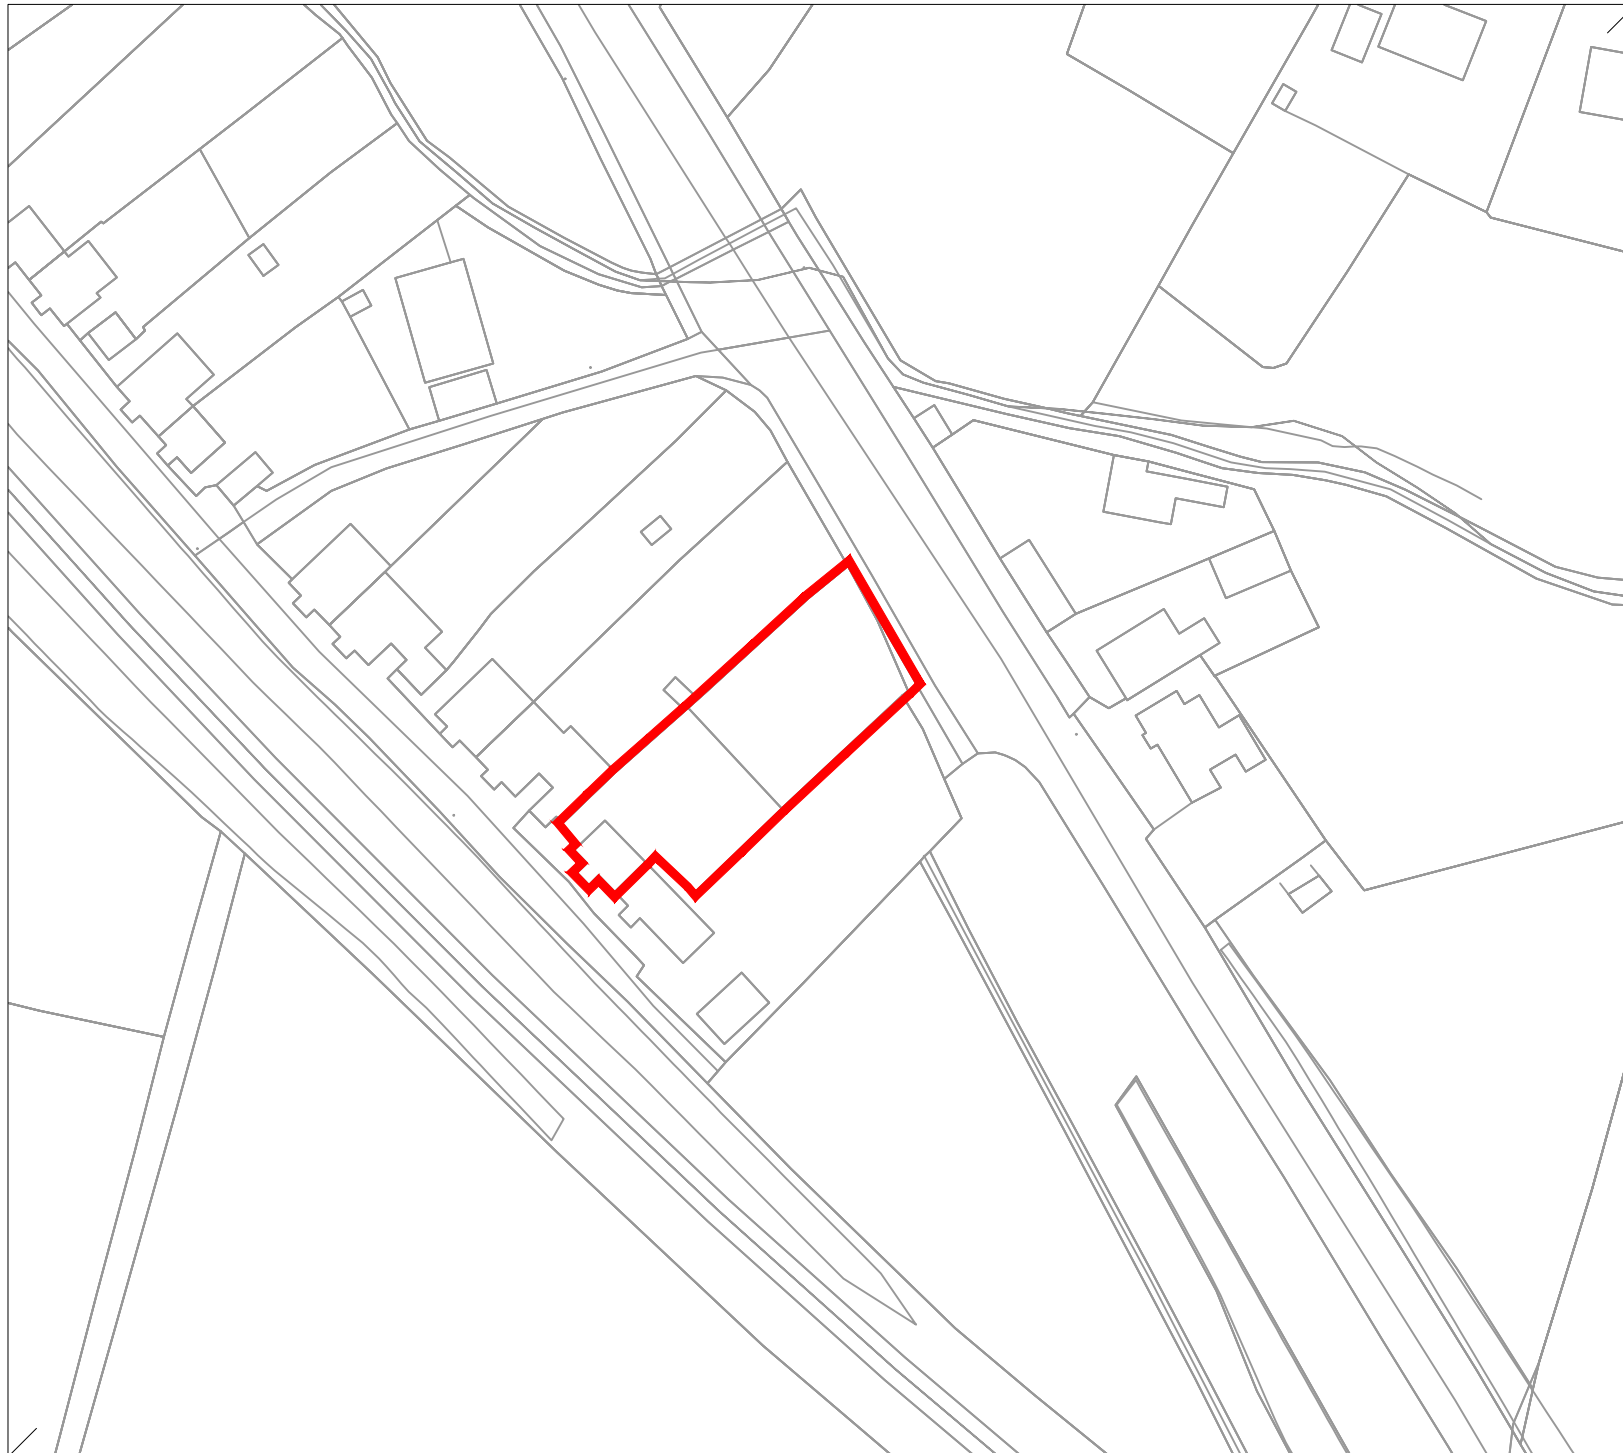

The Seal of Limerick City and County Council was affixed hereto by:

Director of Service
Authenticated by:

Senior Executive Officer
Corporate Services

Dated this __ day of _____ 2023



Property Management Department,
Rural, Community & Culture Development
Directorate,
Limerick City and County Council,
Merchant's Quay, Limerick. V94 EH90

Map referred to in the Vesting Order made
under Section 17 of the Derelict Sites Act
1990 on the __ day of _____ 2023

Description: Semi Detached Cottage and
Surrounding Lands.
Situating at Railway View, Gurtakileen,
Oola, Co. Limerick.
Derelict Sites Ref: DS-111-21
CRM Ref 448429
Area outlined in red: 0.086 ha Approx.
Scale: 1:1000 (A4) Date: 25/09/2023
Drawn By: Brian Mackey.

E582457.509 N641652.445