



Remnants of wall + asbestos part fence




Escarpment to Railway - new fence

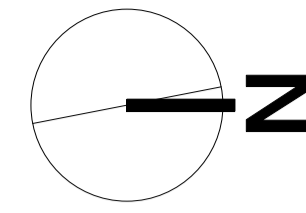

Eclectic House Types , Roofs and Materials in Street

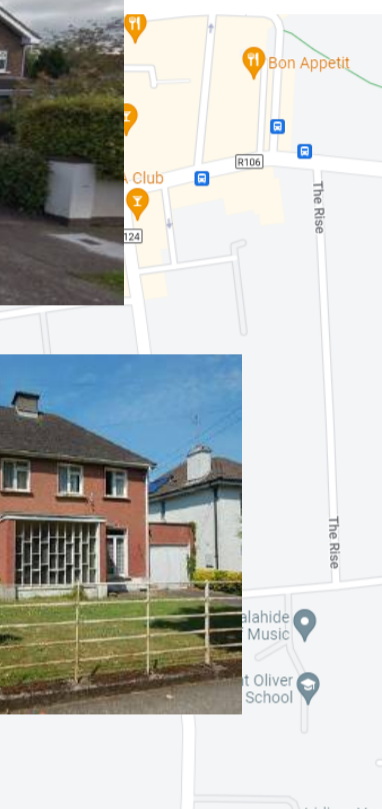

Date	No.	Revision Notes

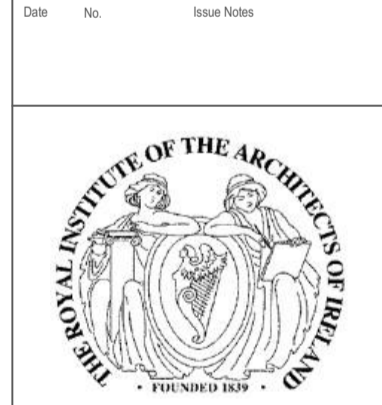

Frankarchitecture

Design Firm
 B.Arch MRIAI
 Grade III Conservation Architect
 10 Glen Abhainn Green
 Enfield
 Co. Meath
 Tel - 00353 (0)868147742
 Email - frank@frankarchitecture.ie
 Web - www.frankarchitecture.ie

Project Title
 49 St Margaret's Road Malahide
 for Brian Mc Cartan and Joan Alken

Sheet Title
 Existing Site and House Reference
 Photos and Aerial View, typol

Sheet Scale 1:100	Drawn By FH
Date 18/04/2022	Reviewed By FH

File Name
 V02020124_AerialViewtoSurvey_49StMargaretsRoad12-13-22.dwg
 Sheet No.
 22-03-FH-ZZ-ZZ-DR-A-
 Subtitle
 S3 SUITABLE FOR REVIEW &
 COMMENT

Prp-02

Oil Tank



One of two sheds to be removed



Level Change to rear



High level electrical connection from No.51??



Wire low cable defining boundary between houses @ No. 51



51

49

47

Boundary to No.47 to remain - replace parapet.



Asbestos Roof to Garage



Front view along street axis of St Margaret's Park

