

**Site Layout Plan Existing**

Scale 1:200



Legend

- X Site Notice
- Site Boundary
- Adjacent land in ownership of landowner

REVISIONS


THIS DRAWING IS COPYRIGHT  
FIGURED DIMENSIONS TO BE USED IN ALL CASES.

JOB  
Mews to rear of  
11 Pearse Square  
Dublin Docklands  
Co Dublin  
D02 FW95

CLIENT  
Vickers Capital Ltd

TITLE  
Site Layout Plan  
Existing & Proposed

DATE SEP 2020	DRN DMC
SCALE 1:200	CHECKED BM
CAD FILE REF: 2006	
NUMBER 2006-PL-101	REVISION

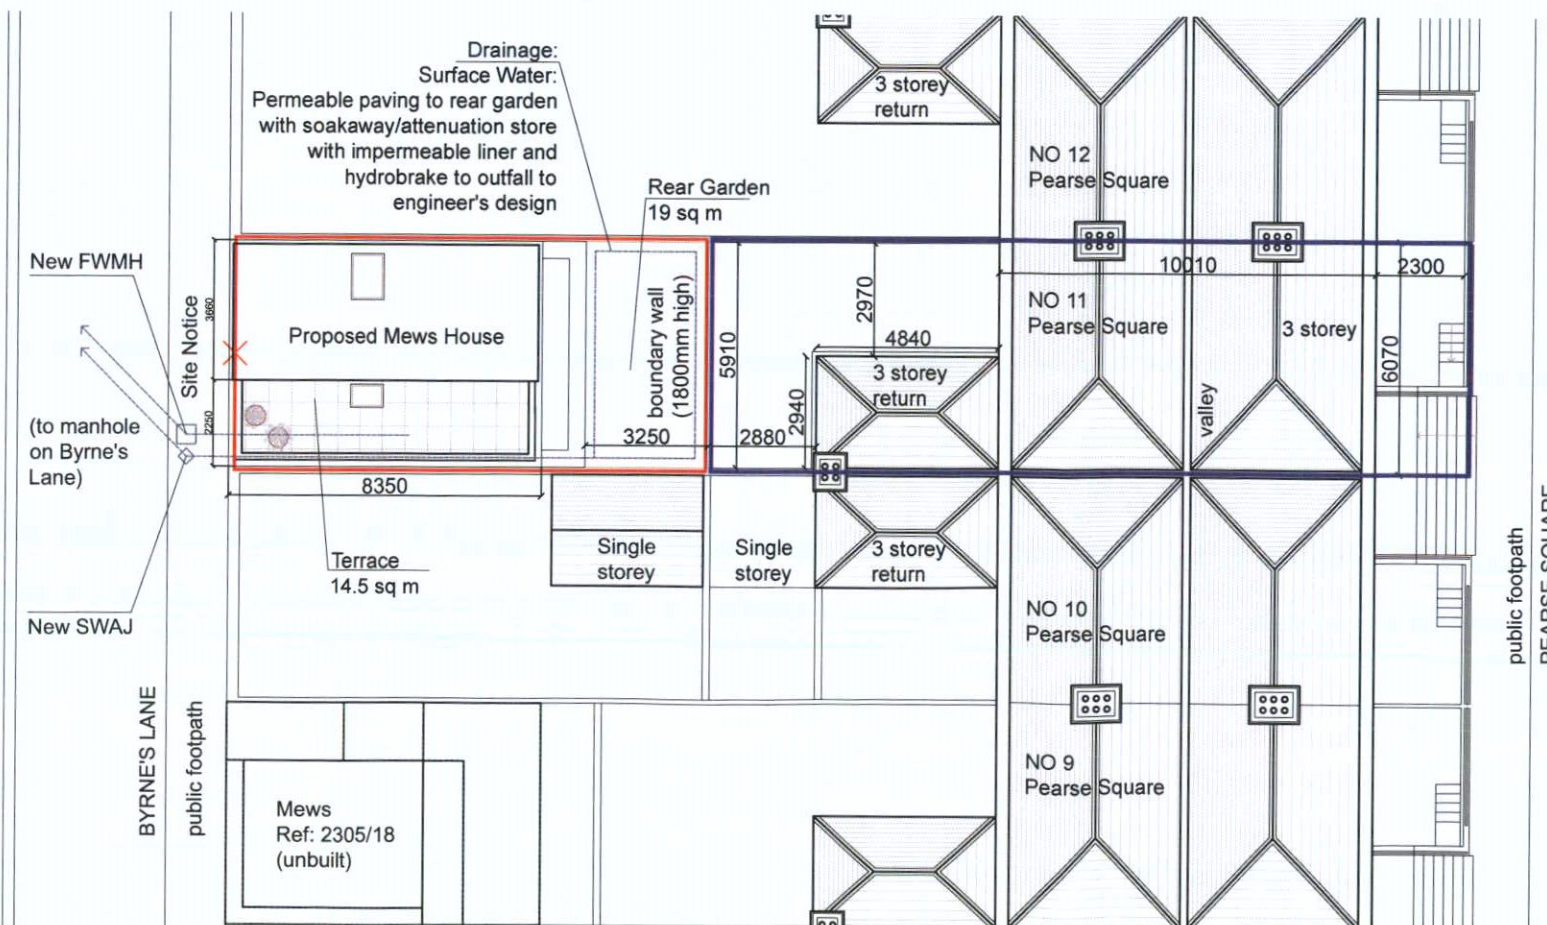

**Site Layout Plan Proposed**

Scale 1:200



**ROBIN MANDAL  
ARCHITECTS**

THE COURTYARD, 40 MAIN STREET  
BLACKROCK COUNTY DUBLIN

T (01) 2786164  
F (01) 2836923  
W www.meetinghall.ie  
E rma@meetinghall.ie