


1 SITE LOCATION PLAN
SCALE 1:1000



2 SITE+ROAD LAYOUT PLAN
SCALE 1:1000

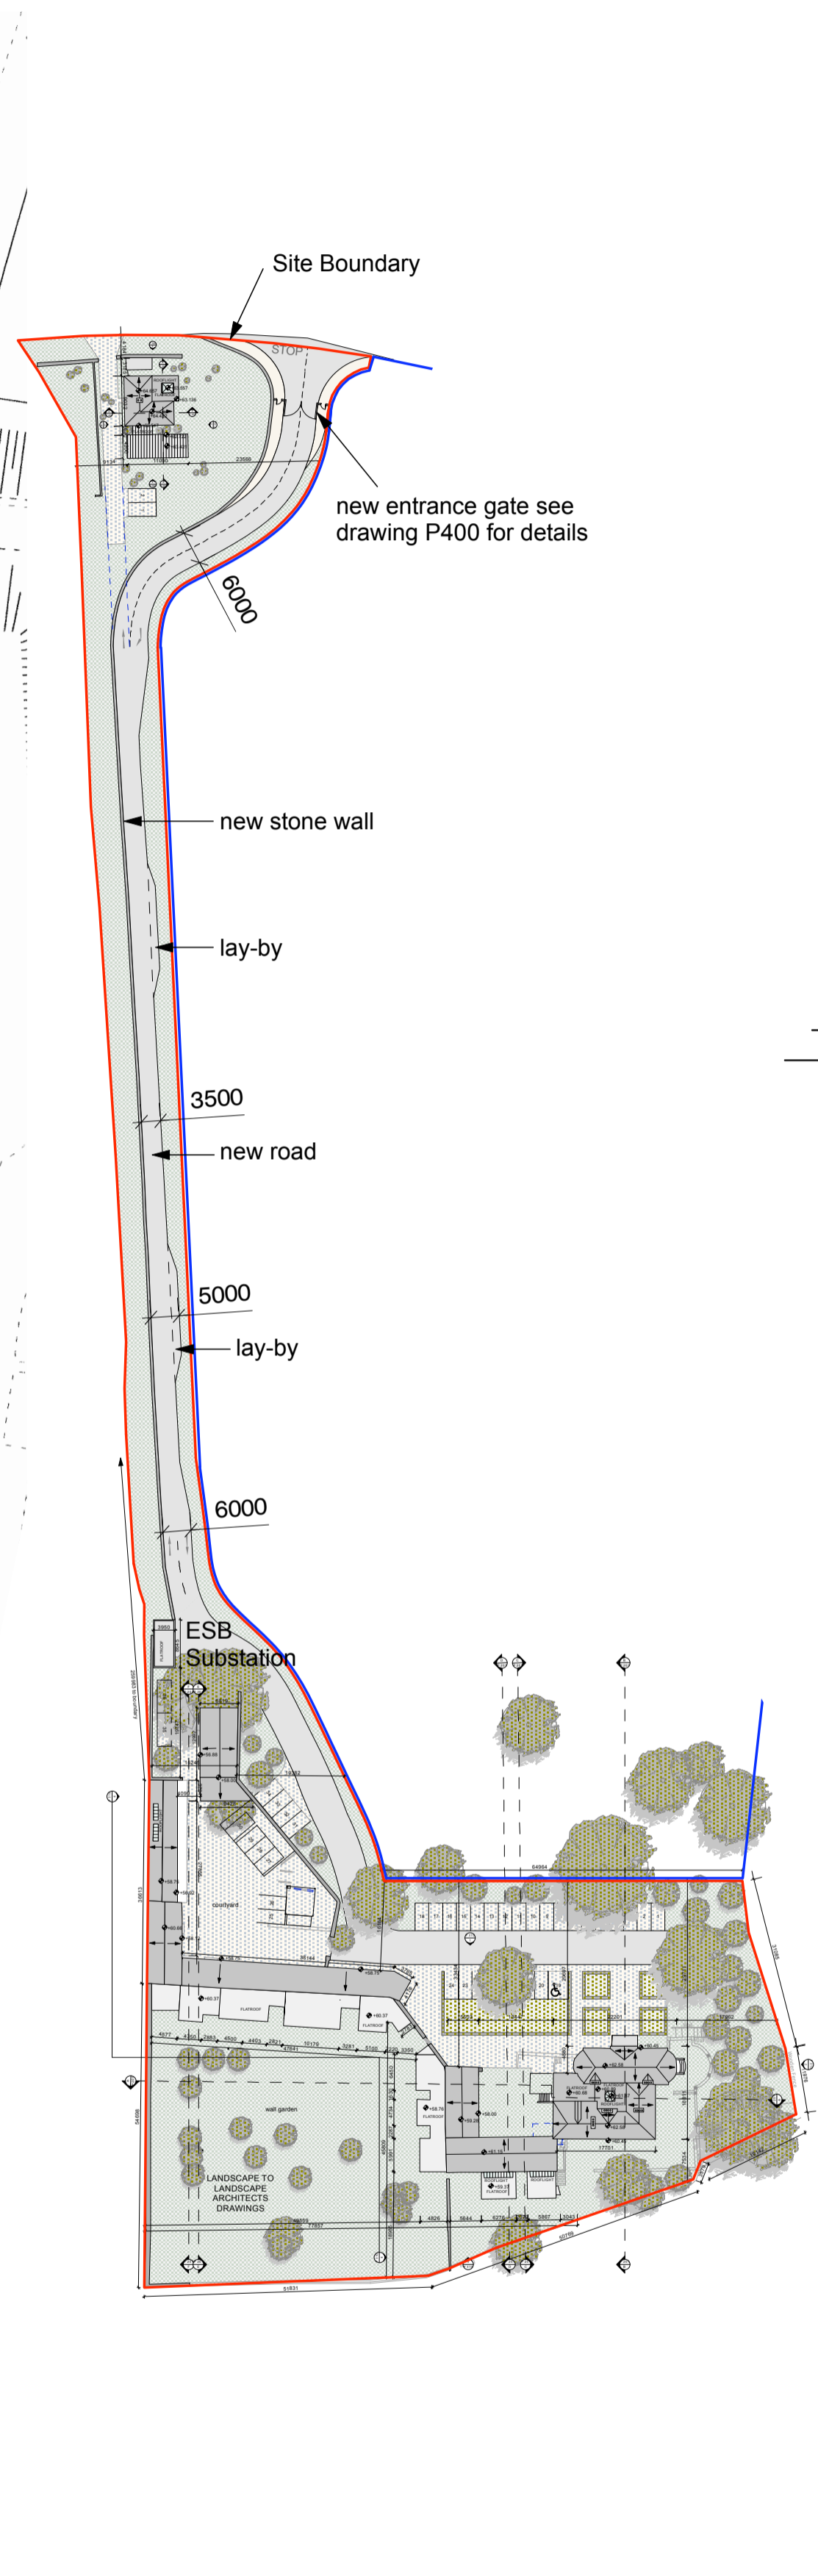


3 SITE LAYOUT PLAN
SCALE 1:500

Do not scale. Use figured dimensions only. All dimensions to be checked on site. Any discrepancies between site and figured dimensions to be brought immediately to the architect's attention. Digital copies cannot be guaranteed. Only information in hard copy can be relied upon for conformity and accuracy. © This drawing is copyright.
OS maps are reproduced under Ordnance Survey Ireland Licence No AR 0031108. © Ordnance Survey Ireland and Government of Ireland.

GENERAL NOTE
Any deviation from the proposed specifications to be brought immediately to the architect's attention. All product substitutions to meet the project performance requirements and the minimum requirements of the Building Regulations. All products to be installed in strict accordance with the manufacturer's specification.
Any discrepancies between site and figured dimensions to be brought immediately to the architect's attention. Subcontractors to confirm site dimensions with the main contractor prior to manufacture. Subcontractors to supply fabrication drawings to the architect for approval or comment prior to manufacture.
All sub-structure, structural steelwork and reinforced concrete to structural engineer's design, detail and specification. Structural precast concrete elements by specialist subcontractor. Any inconsistencies between structural and architectural drawings to be brought immediately to the architect's attention.

EXISTING BUILDING
NEW EXTENSION

Ordnance Survey copyright
licence reference: AR 0031108
Ordnance Survey
map reference: 1186790_1_1

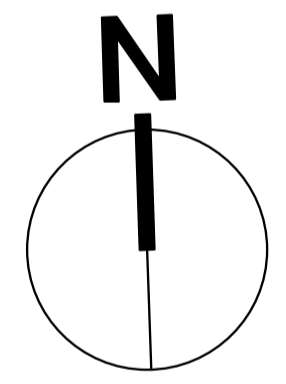

A 27.11.08 MW	PLANNING APPLICATION ISSUE
7.11.08 [MW]	INFORMATION ISSUE
Client:	MONARCH PROPERTIES LTD.
Project:	OATLANDS HOUSE - COURTYARD HOUSES
Job number:	07008
Drawing title:	SITE LOCATION & SITE LAYOUT PLAN
Drawing number:	P001 (Revision as indicated above)
Scale:	AS SHOWN @ A1 Author: GD
Date created:	31.10.07 Checked by: GD

PLANNING
This drawing was prepared under the supervision of Gemma Dwyer

Cathedral Court
New Street
Dublin 8, Ireland
T +353-1 491 1700
F +353-1 491 1707
mail@dmod.ie
www.dmod.ie

