


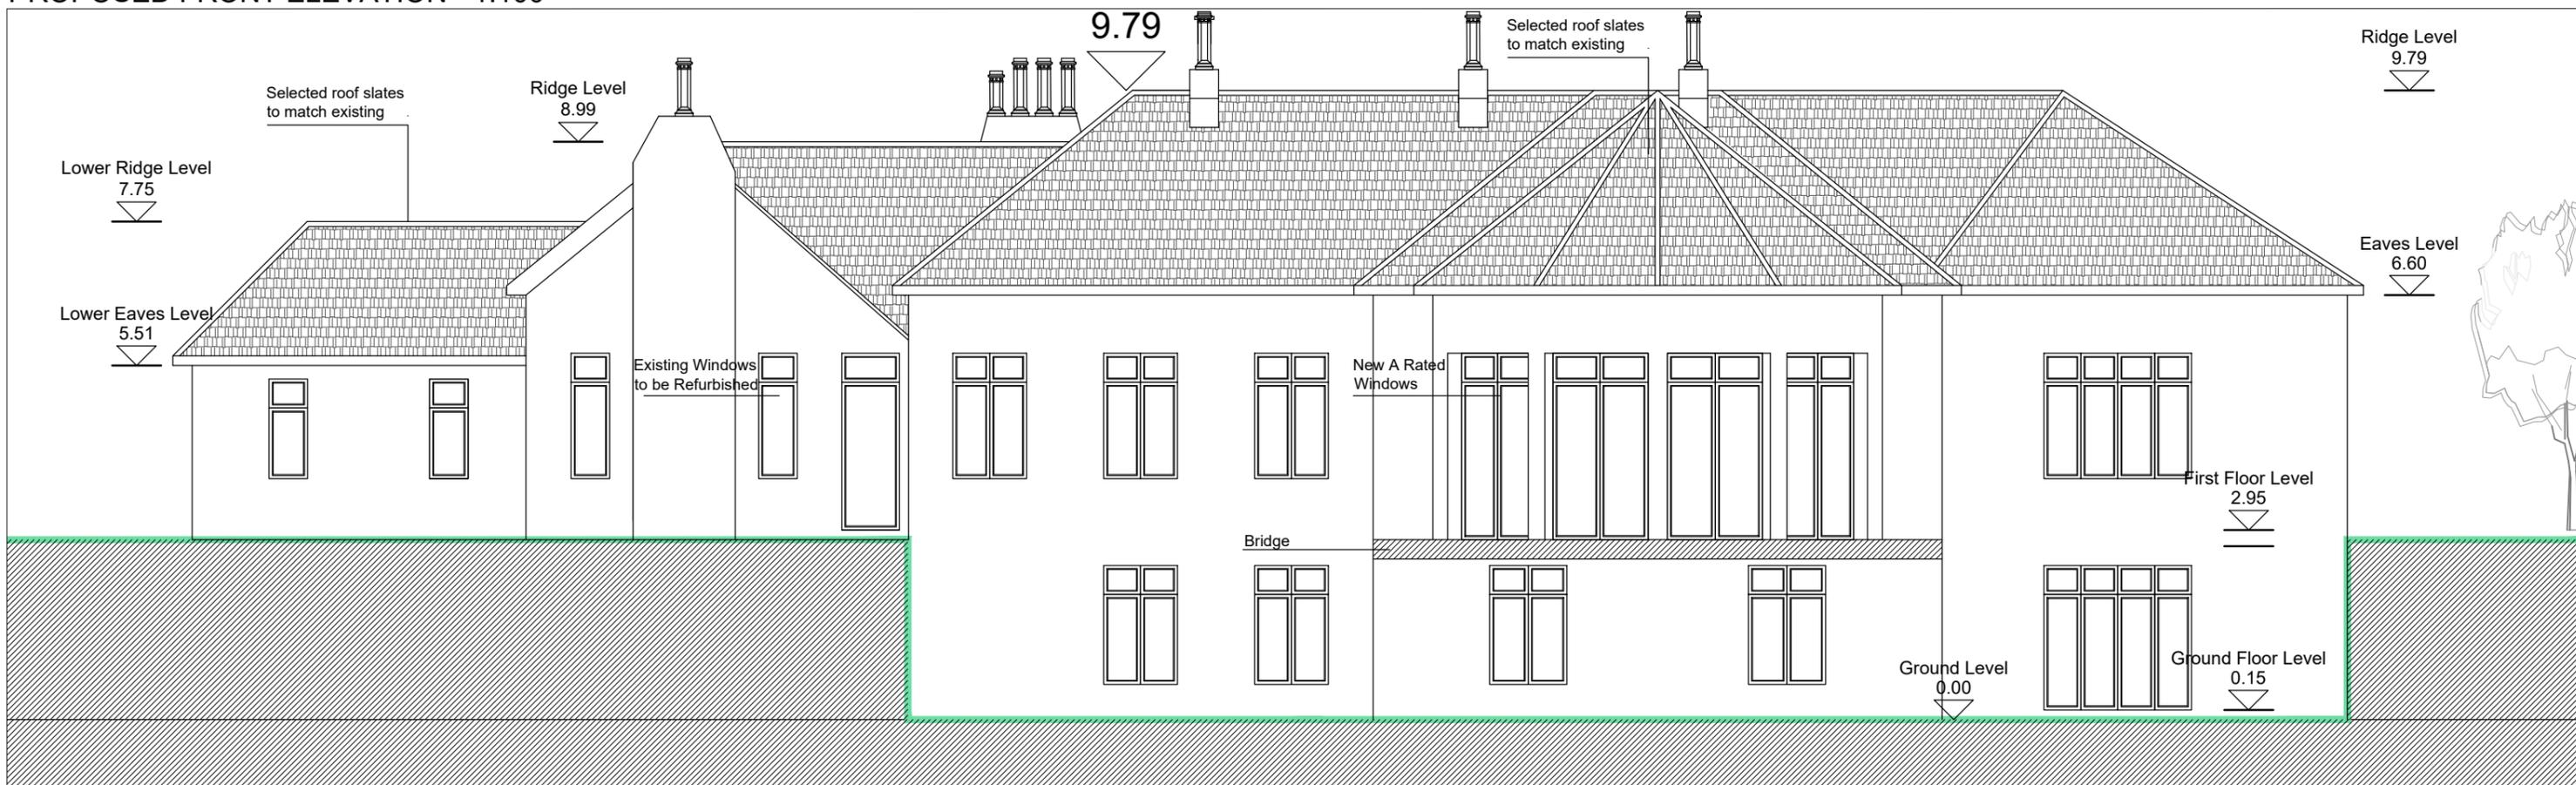

PROPOSED FRONT ELEVATION - 1:100



PROPOSED REAR ELEVATION - 1:100