


PROPOSED SIDE ELEVATION (WEST) - 1:100

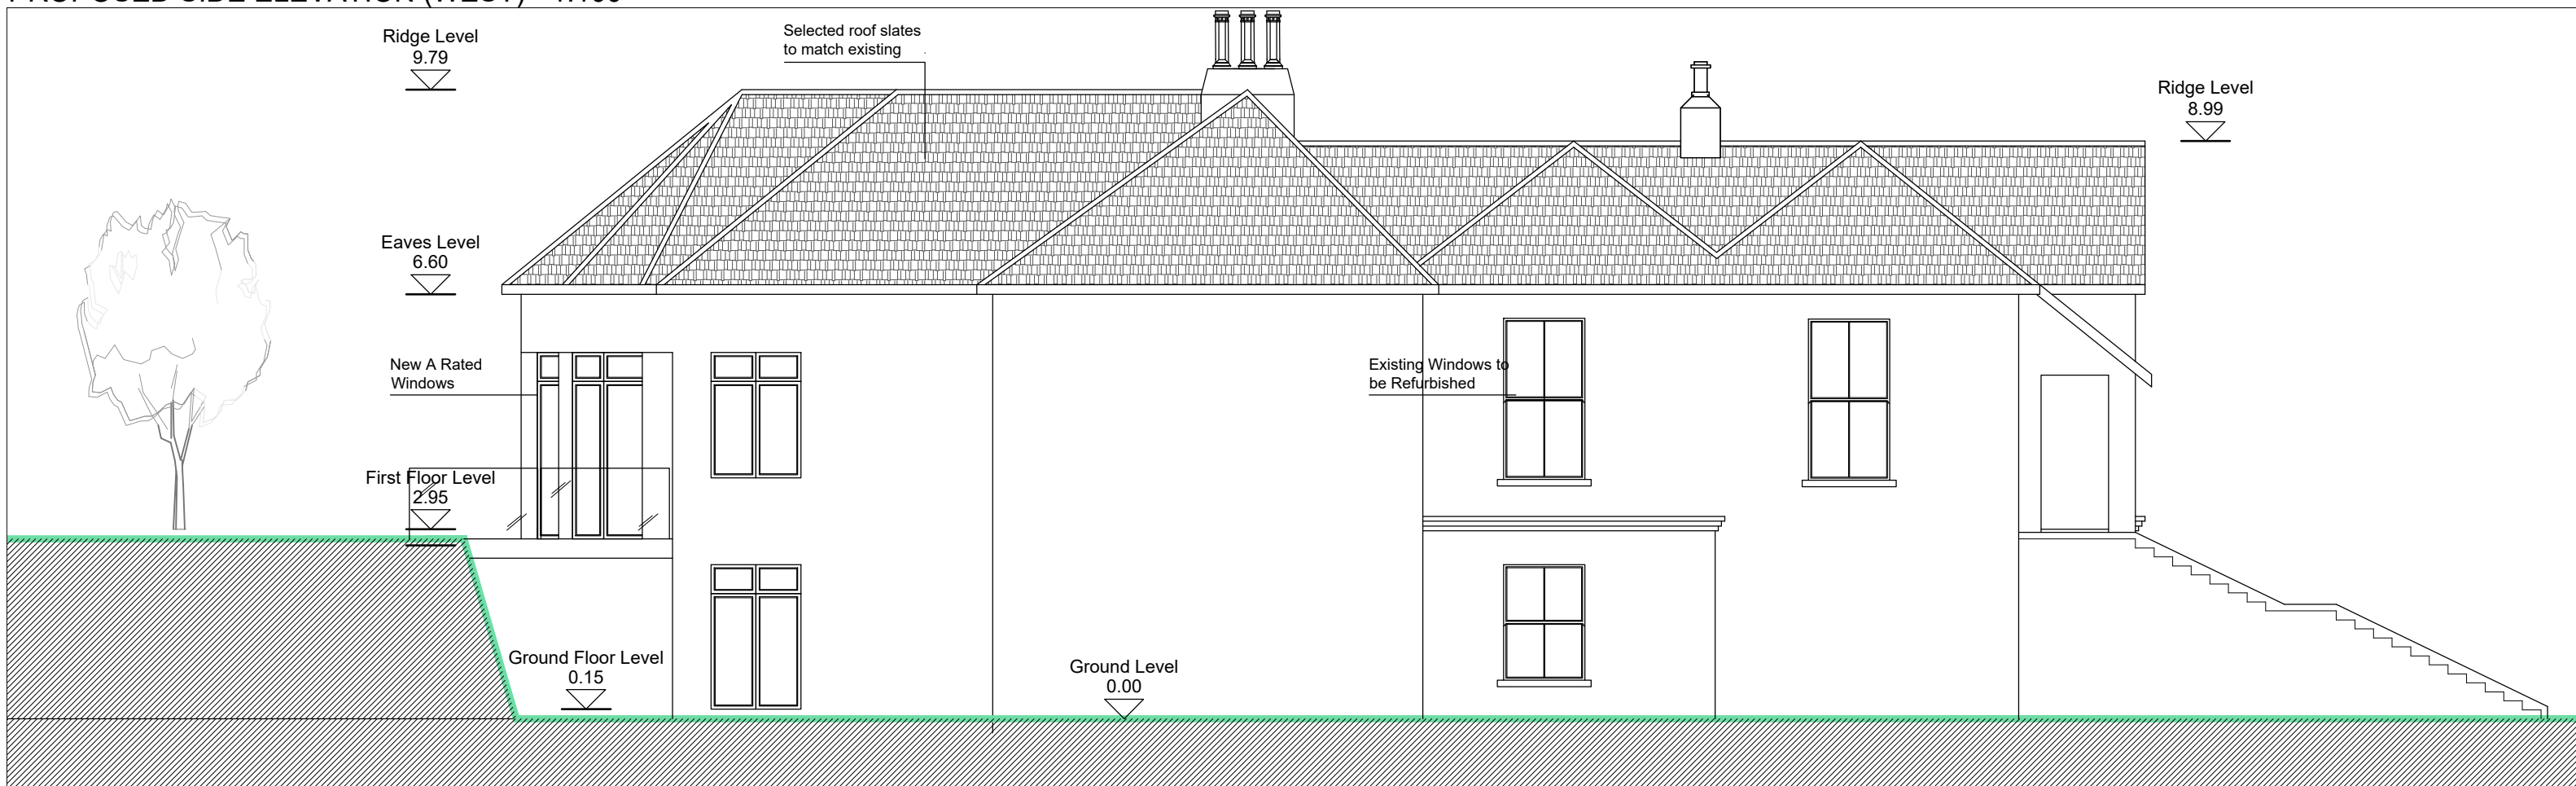

PROPOSED SIDE ELEVATION (EAST) - 1:100

REV	DESCRIPTION	DRAWN BY	CHECKED	DATE