


DO NOT SCALE FROM THIS DRAWING. USE FIGURED DIMENSIONS ONLY.
 COPYRIGHT RORY KISSANE ARCHITECTS
 ORIGINAL PAPER SIZE: A1
 RIAI 2023
 R. KISSANE
 REVISIONS

PROJECT: PROPOSED RESIDENTIAL DEVELOPMENT AT 20 ST. PATRICK'S PARK, DUNBOYNE CO. MEATH.	SITE: 20 ST. PATRICK'S PARK, DUNBOYNE, CO. MEATH.
STAGE: PLANNING ADDITIONAL INFORMATION DRAWING: SITE LAYOUT PLAN 2	CLIENT: RDS INVESTMENTS LTD. PROJECT NO.: 2315 DATE: JAN, '24
SCALE: 1:2000 DRAWN: R. KISSANE	DRAWING NO: PD03A

RORY KISSANE ARCHITECTS
 1, OLD FAIR GREEN, DUNBOYNE, CO. MEATH.
 TEL: 087 419 0 500 E-MAIL: RORY@RKBARCHITECTS.IE

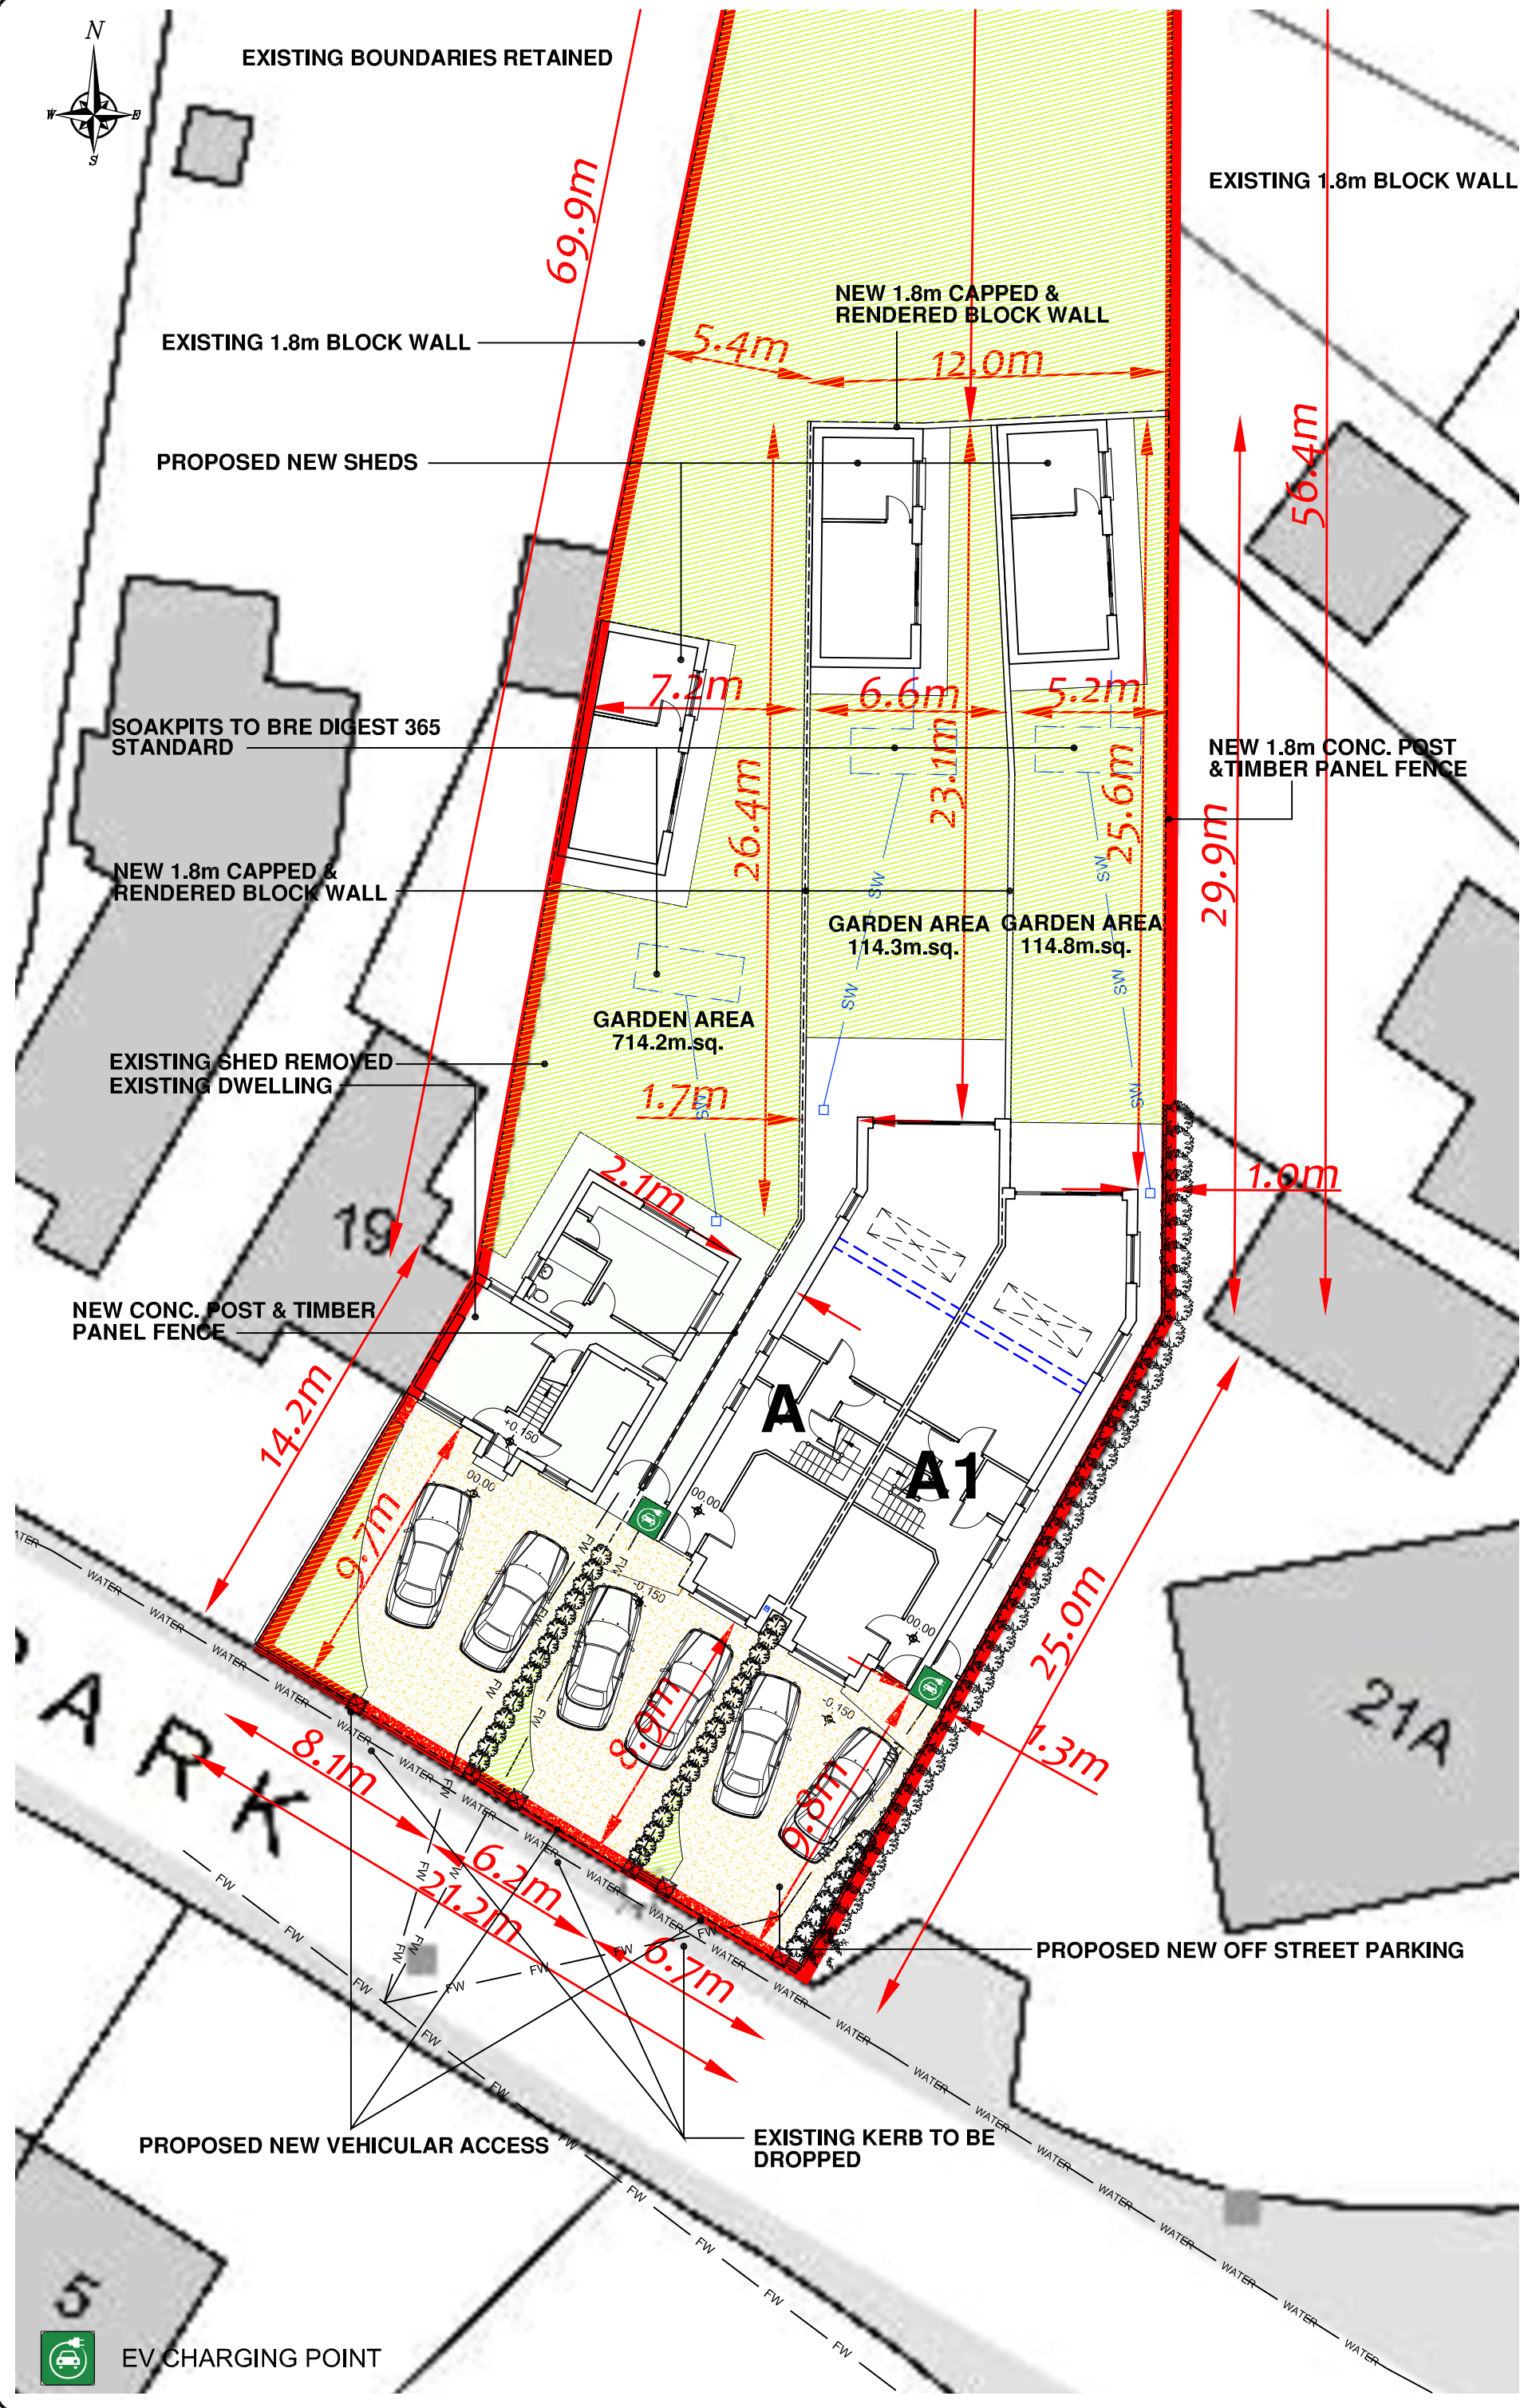

19

21A

PARK

