



FRONT (SOUTHWEST) ELEVATION




1:50

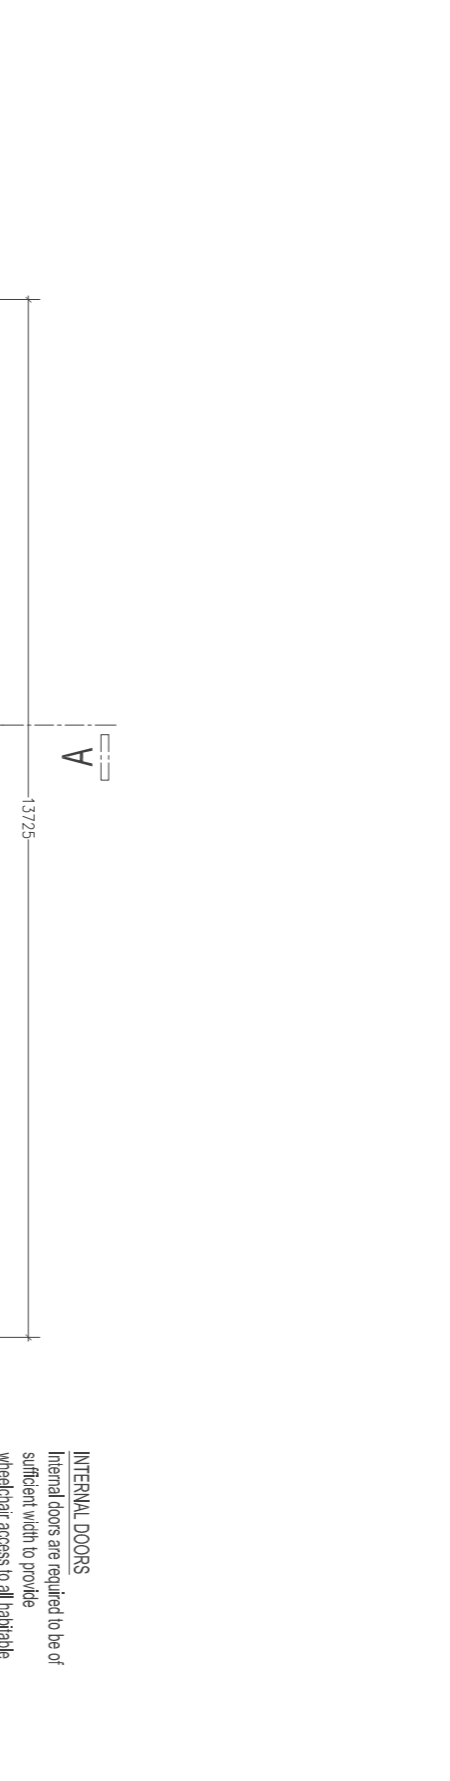

FIRST FLOOR PLAN

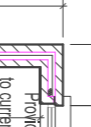


1:50

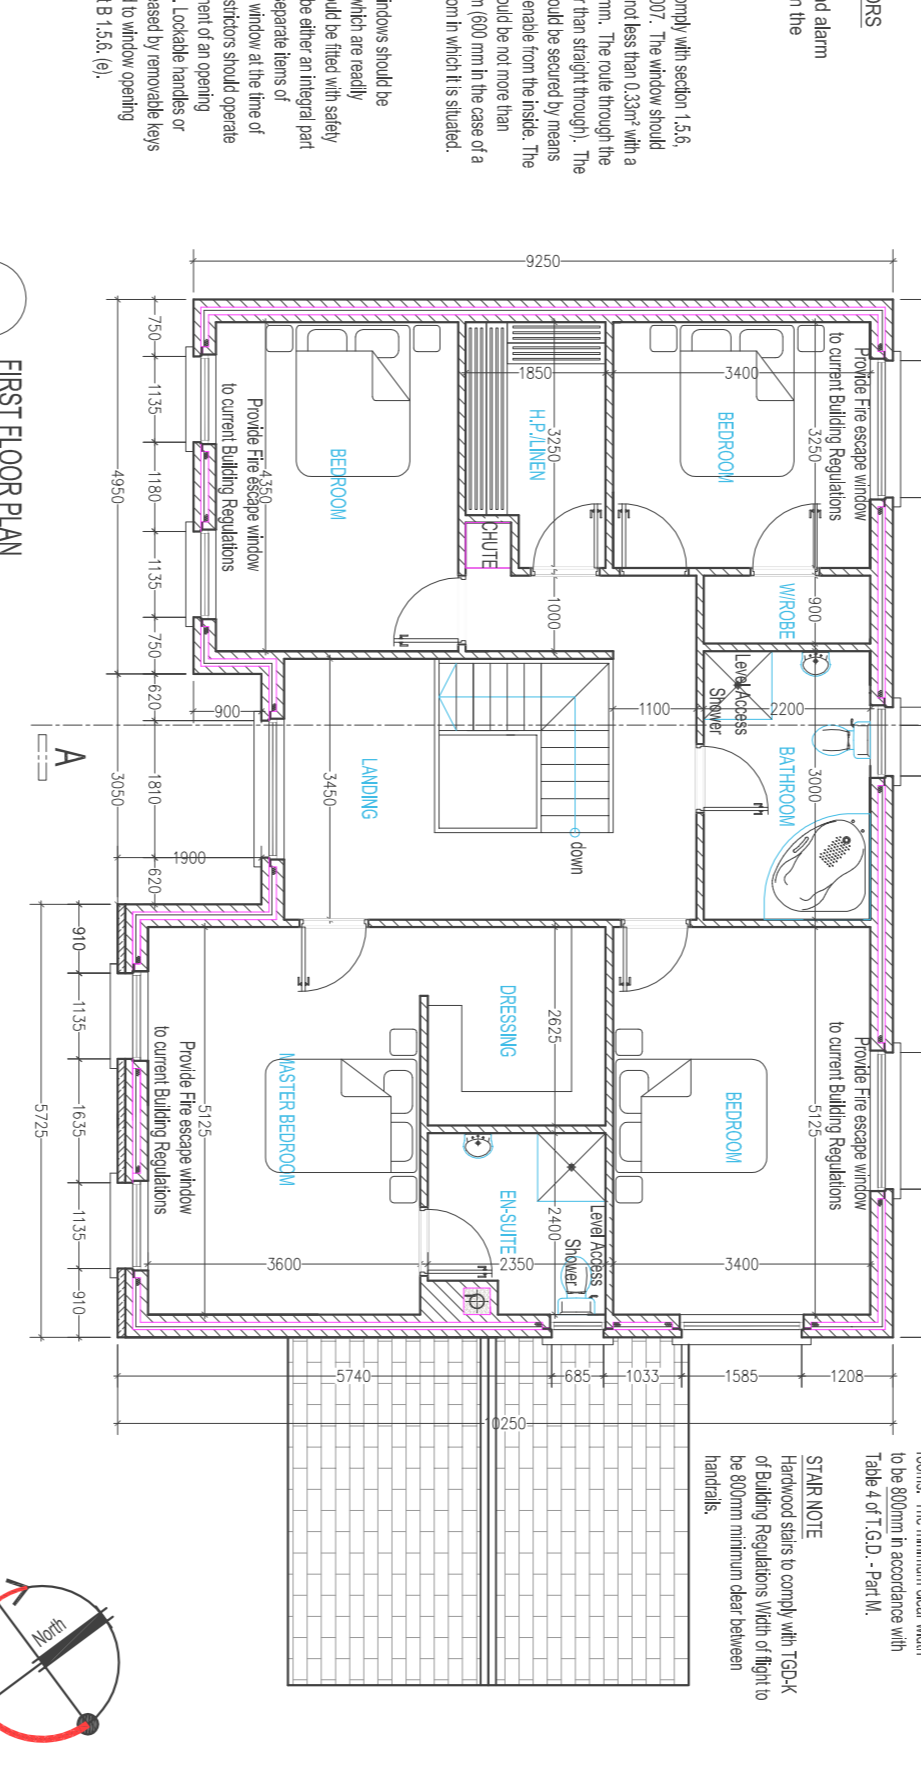


GROUND FLOOR PLAN




1:50

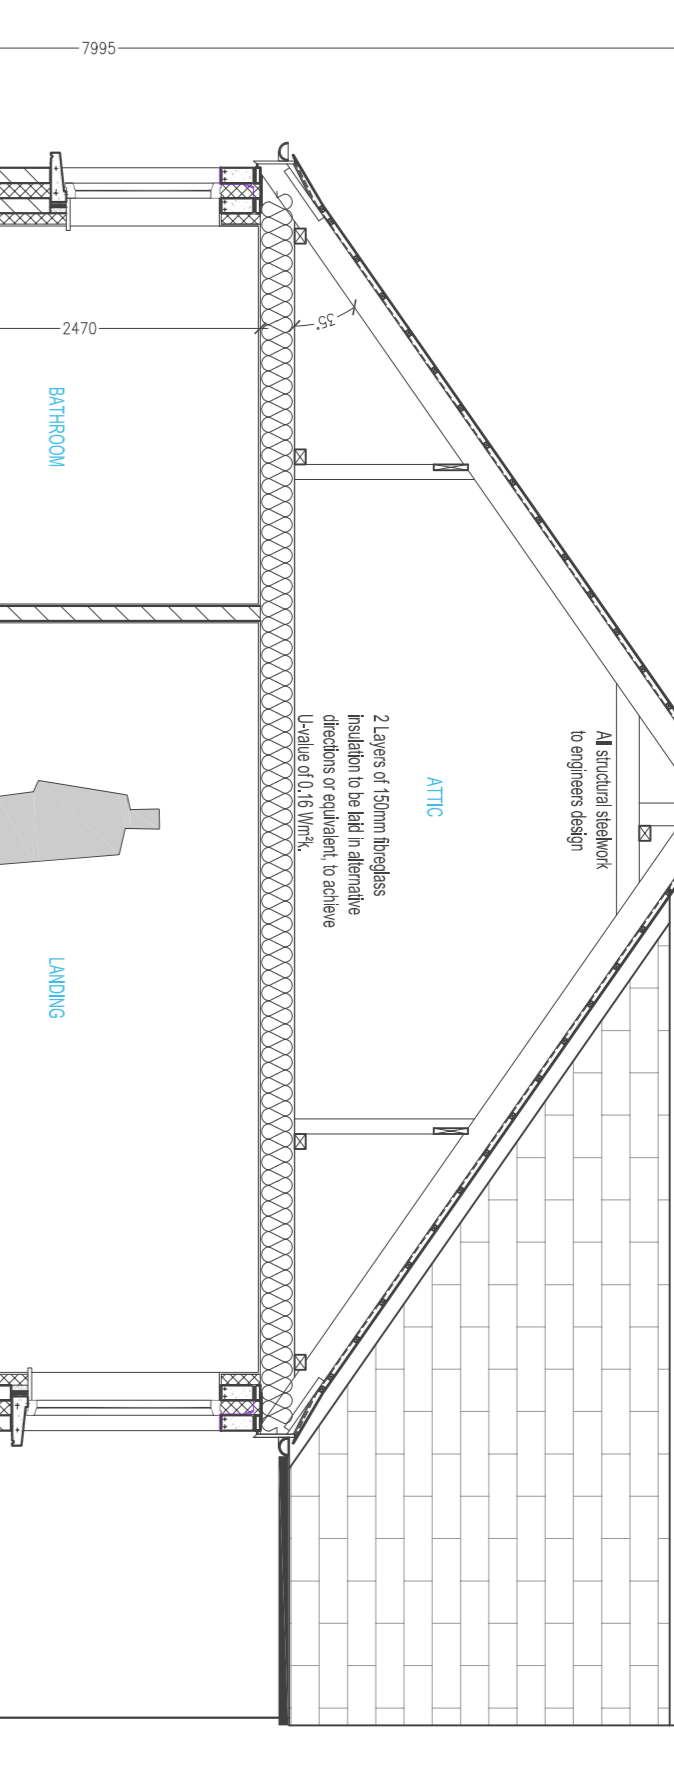

SECTION AA

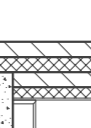


1:50

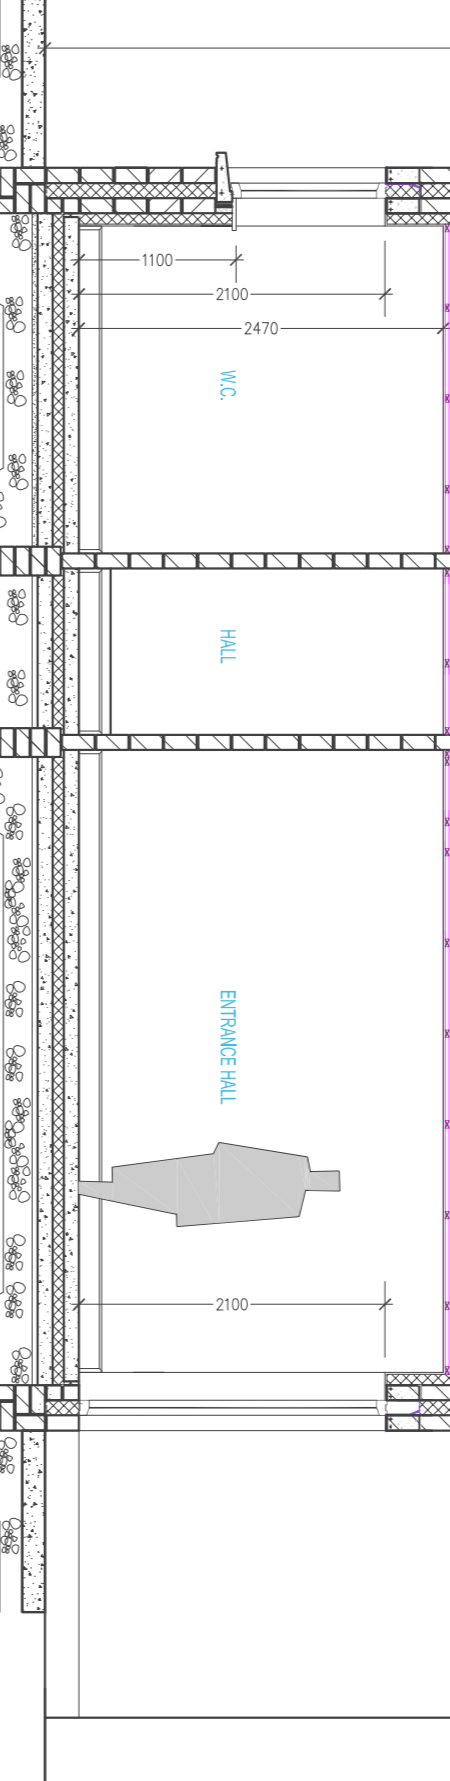

SIDE SOUTH-EAST ELEVATION




1:50

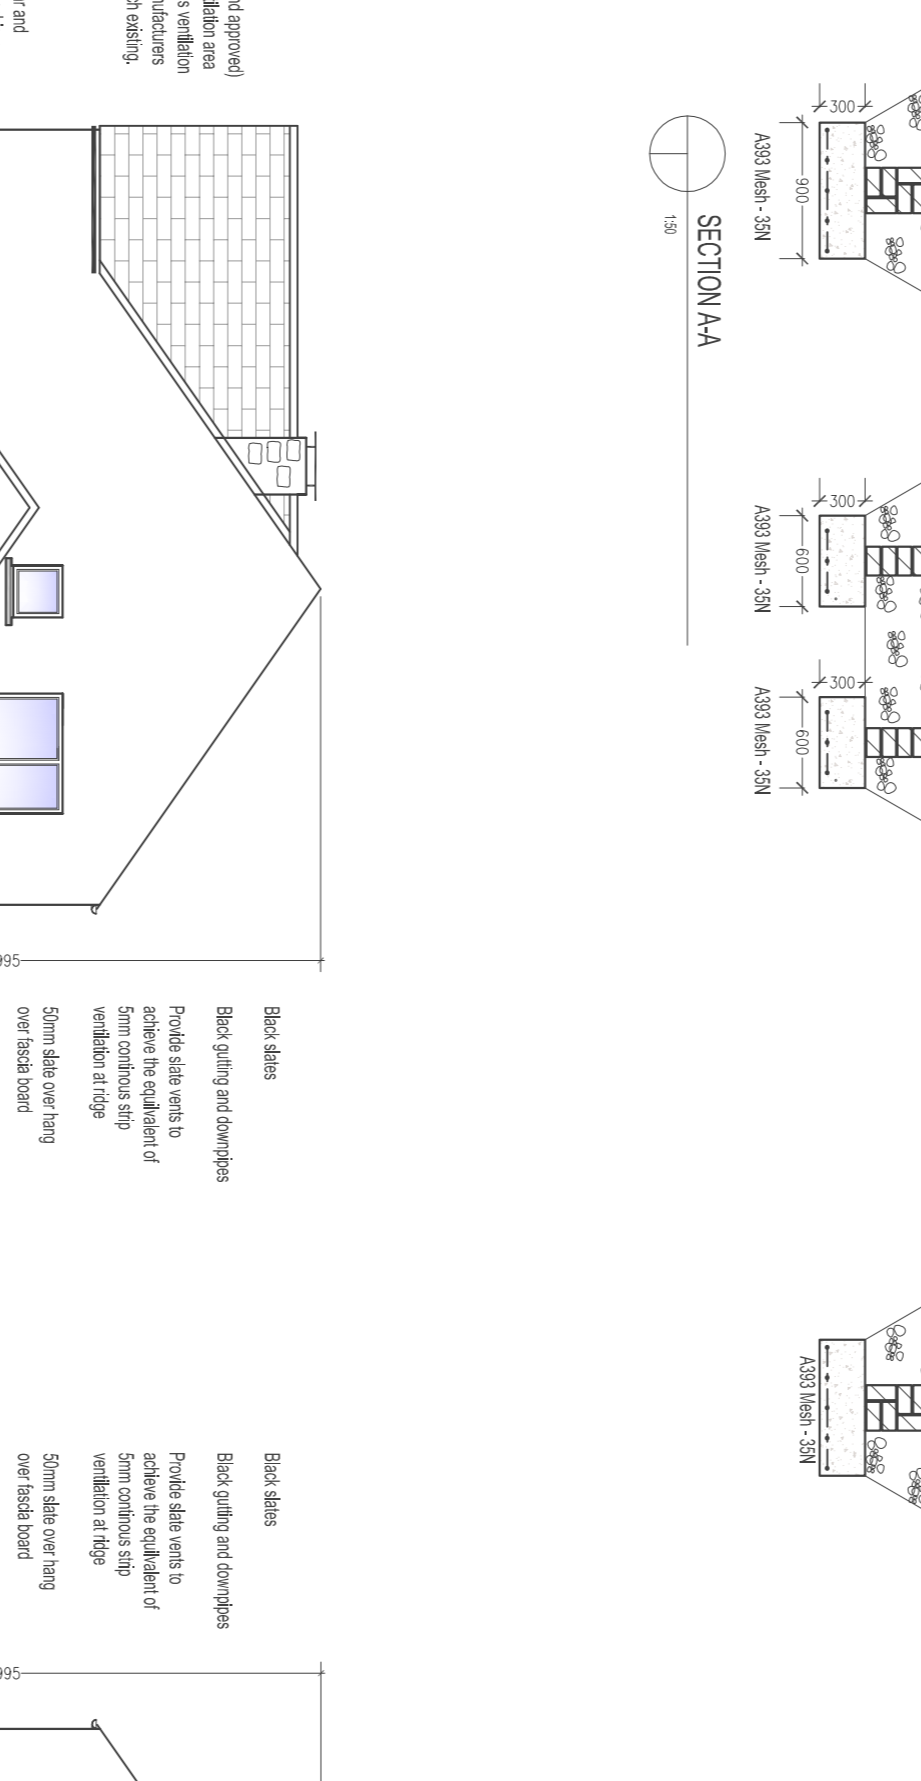

SIDE NORTH-WEST ELEVATION




1:50

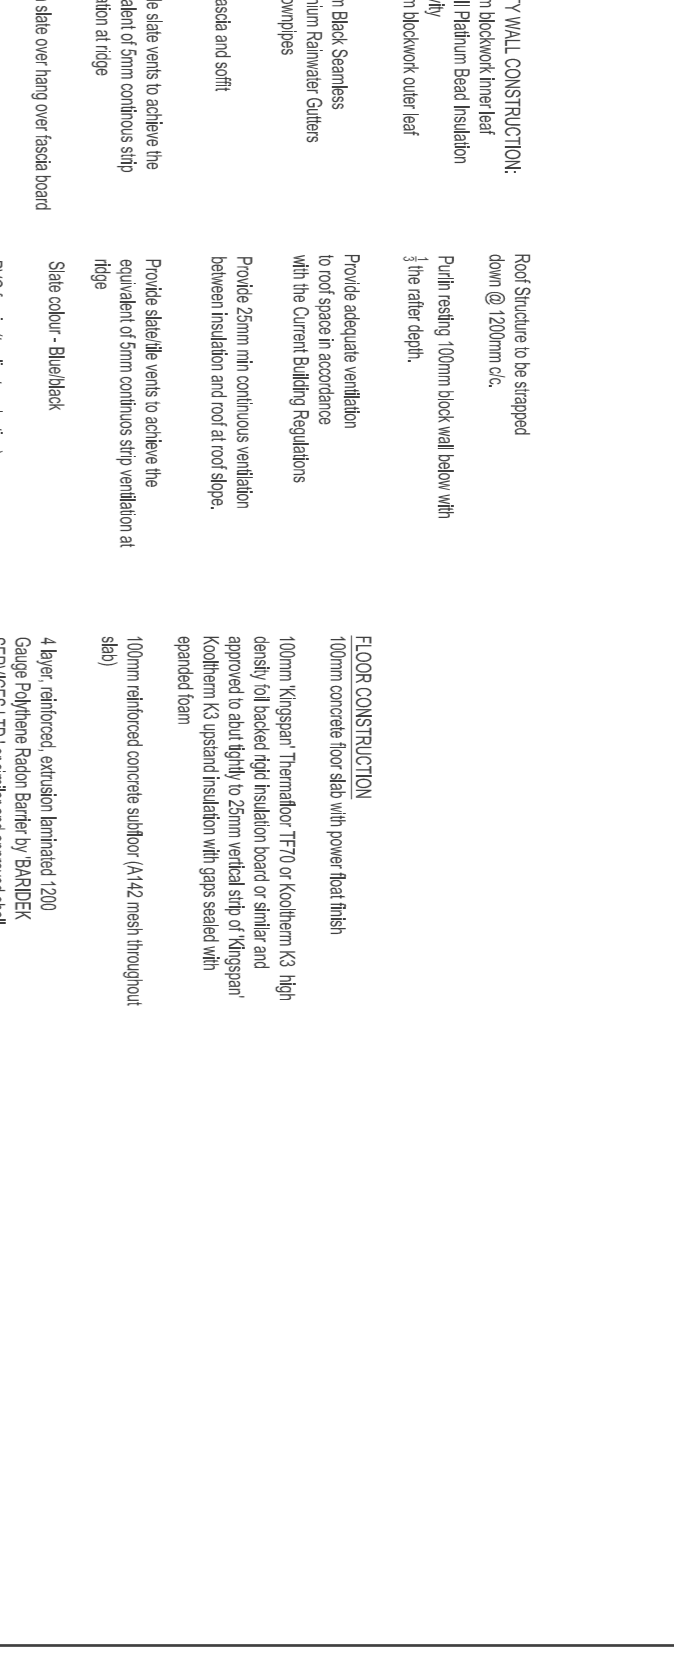

REAR NORTH-EAST ELEVATION




1:50

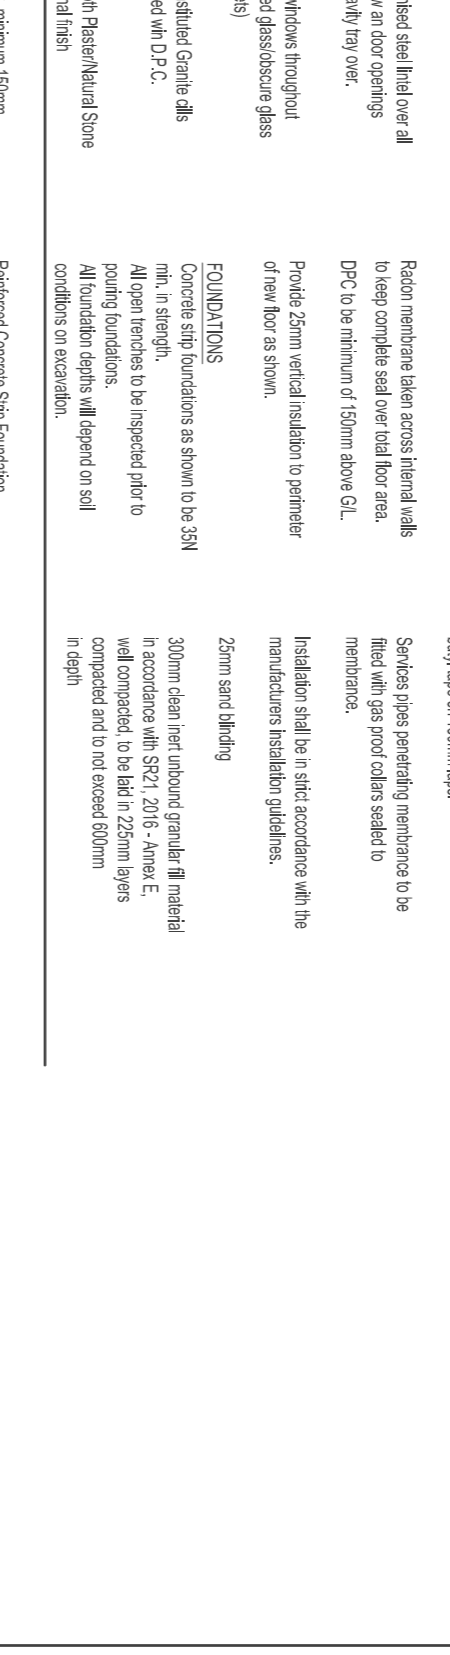

SIDE SOUTH-WEST ELEVATION



1:50

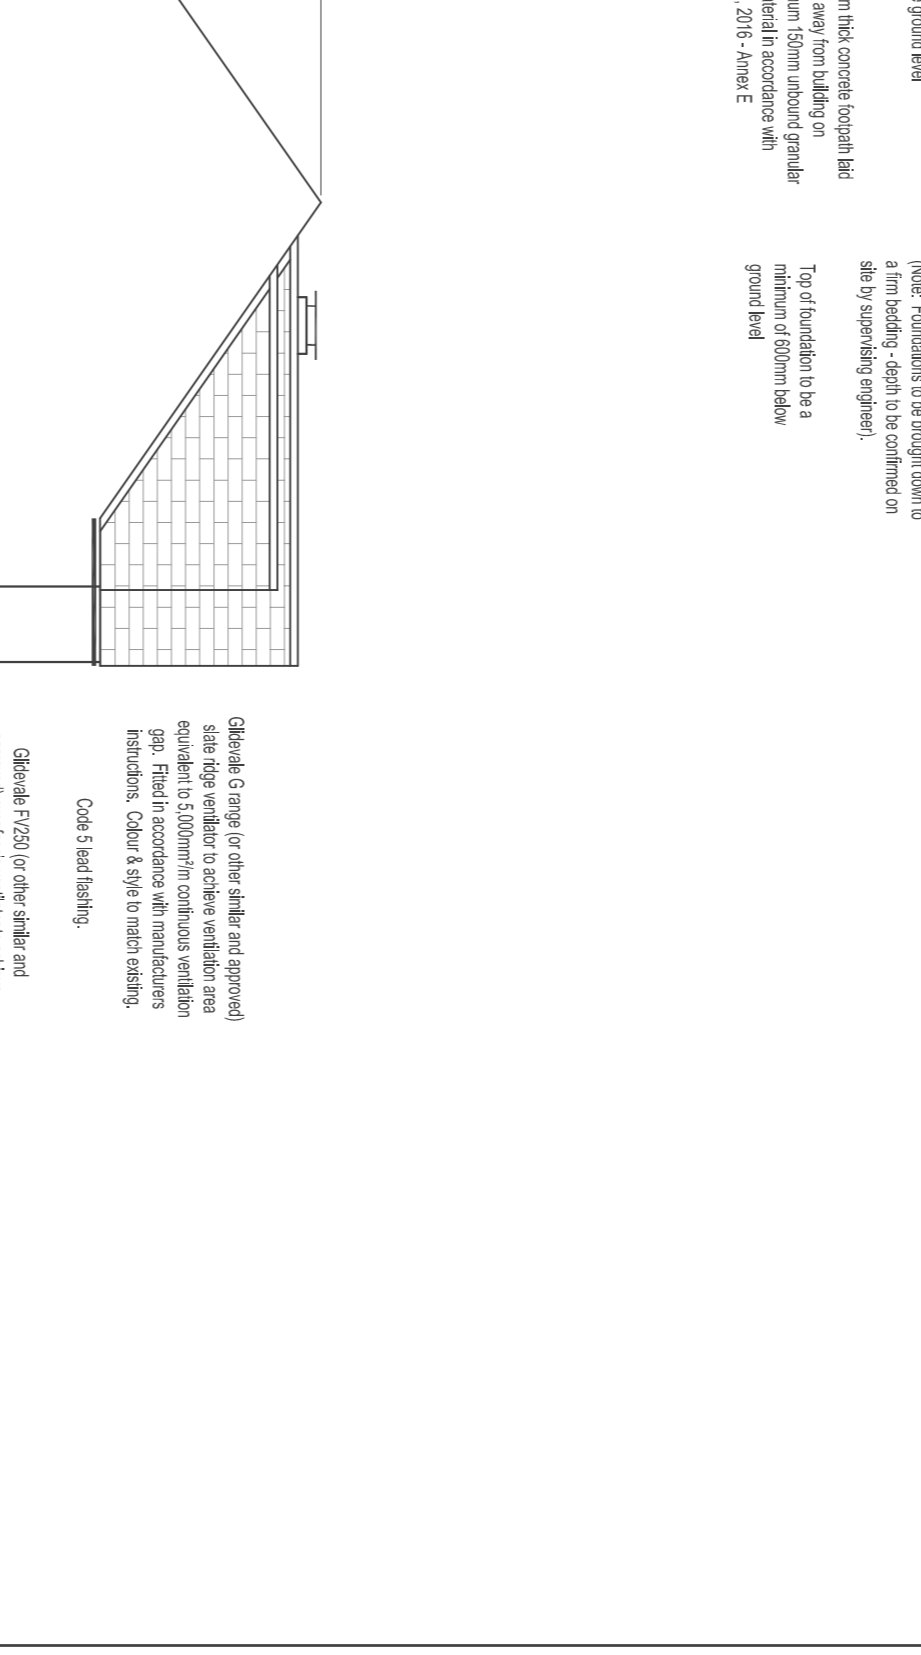

AREAS OF DWELLING	
1.551	571
HOUSE	122
GROUND	1420
FIRST	1280
TOTAL	2830

PLANNING APPLICATION
DRAWING ONLY