


01 Proposed Site Layout Plan
1: 250

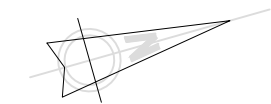


SITE OUTLINED IN RED

LANDS UNDER CONTROL OF APPLICANT OUTLINED IN BLUE


SITE AREA = 0.011 HA

ORDNANCE SURVEY
IRELAND MAP REF : 3394-07
3394-08
3394-12
3394-13

ITM CENTRE
PT COORDS 725621,727856
ORDNANCE SURVEY COPYRIGHT
LICENCE No. AR0006017

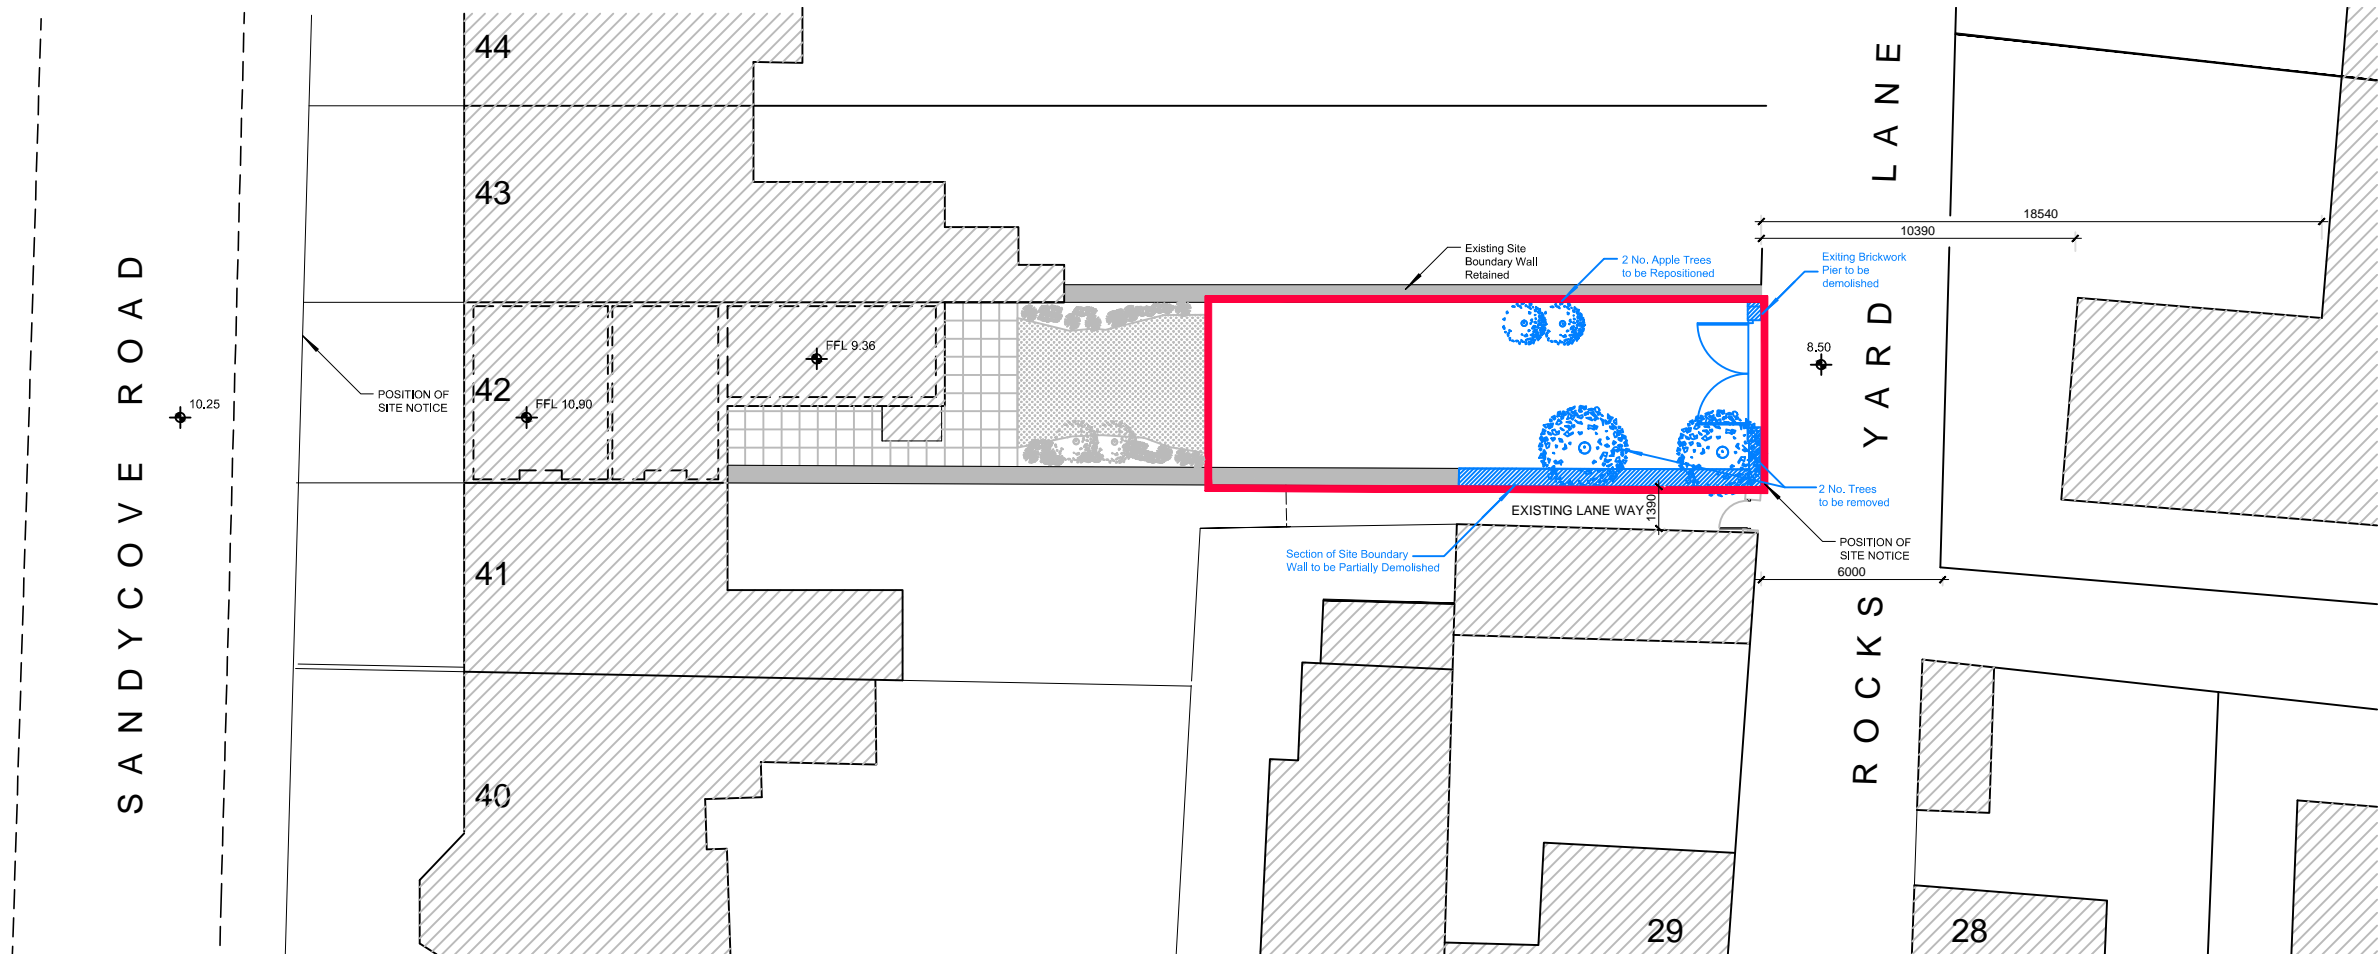

02 Existing Site Layout Plan
1: 250

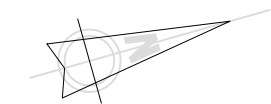

REVISION DATE:
PLANNING APPLICATION
PROJECT: Proposed New Mews House at Rear of No.42 Sandycove Road,
Dun Laoghaire, Co. Dublin
CLIENT: Veronica & Michael Clarke
TITLE: EXISTING & PROPOSED SITE LAYOUT PLAN
DATE: MAY 2017 DWG. No.: 1636/PP-01

MBDA
MICHAEL B. DOYLE
SHAMROCK CHAMBERS
TEL + 353 1 + 677 8986
1-2 EUSTACE STREET
E.MAIL michael@mbda.ie
TEMPLE BAR
DUBLIN 2
V.A.T. / REG. NO. 8222395K
ARCHITECT