
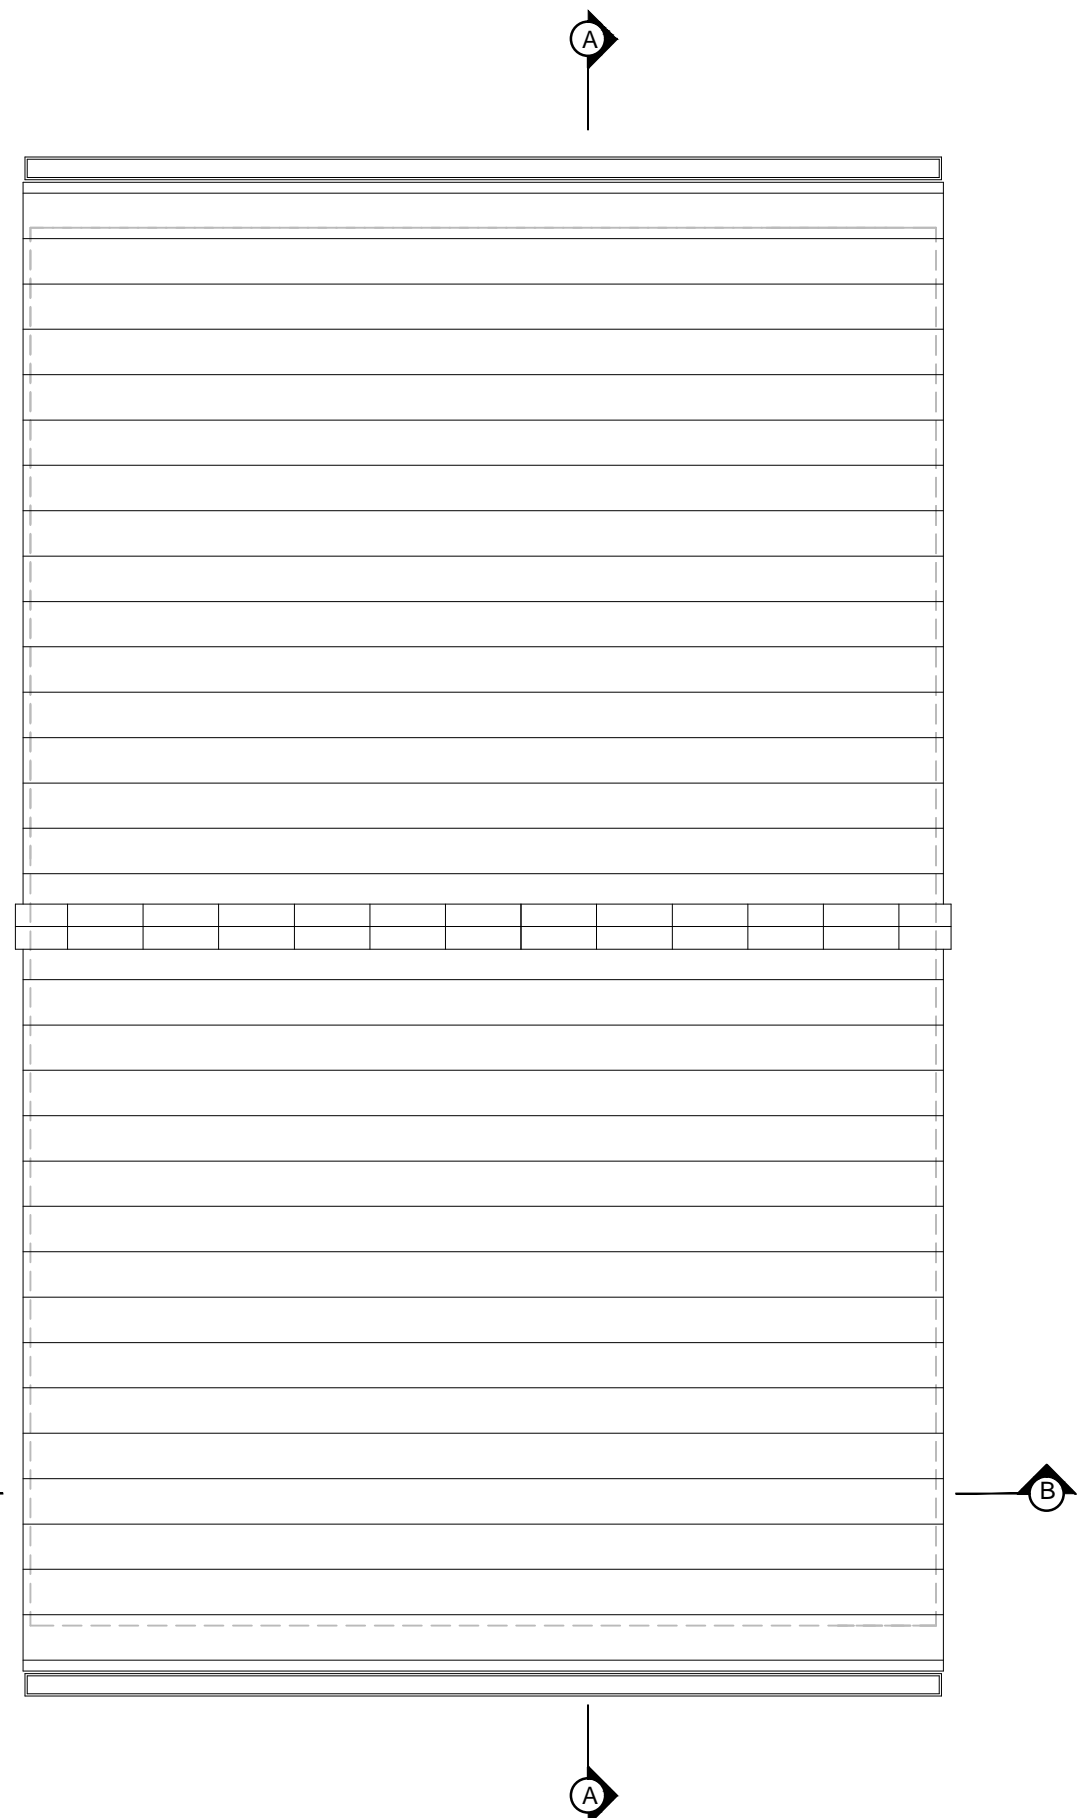


01 Proposed Attic Plan
1: 50

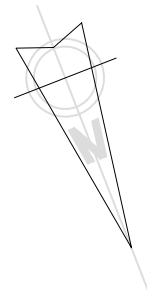

02 Proposed Roof Plan
1: 50