


01 Proposed Side Elevation A  
1: 100

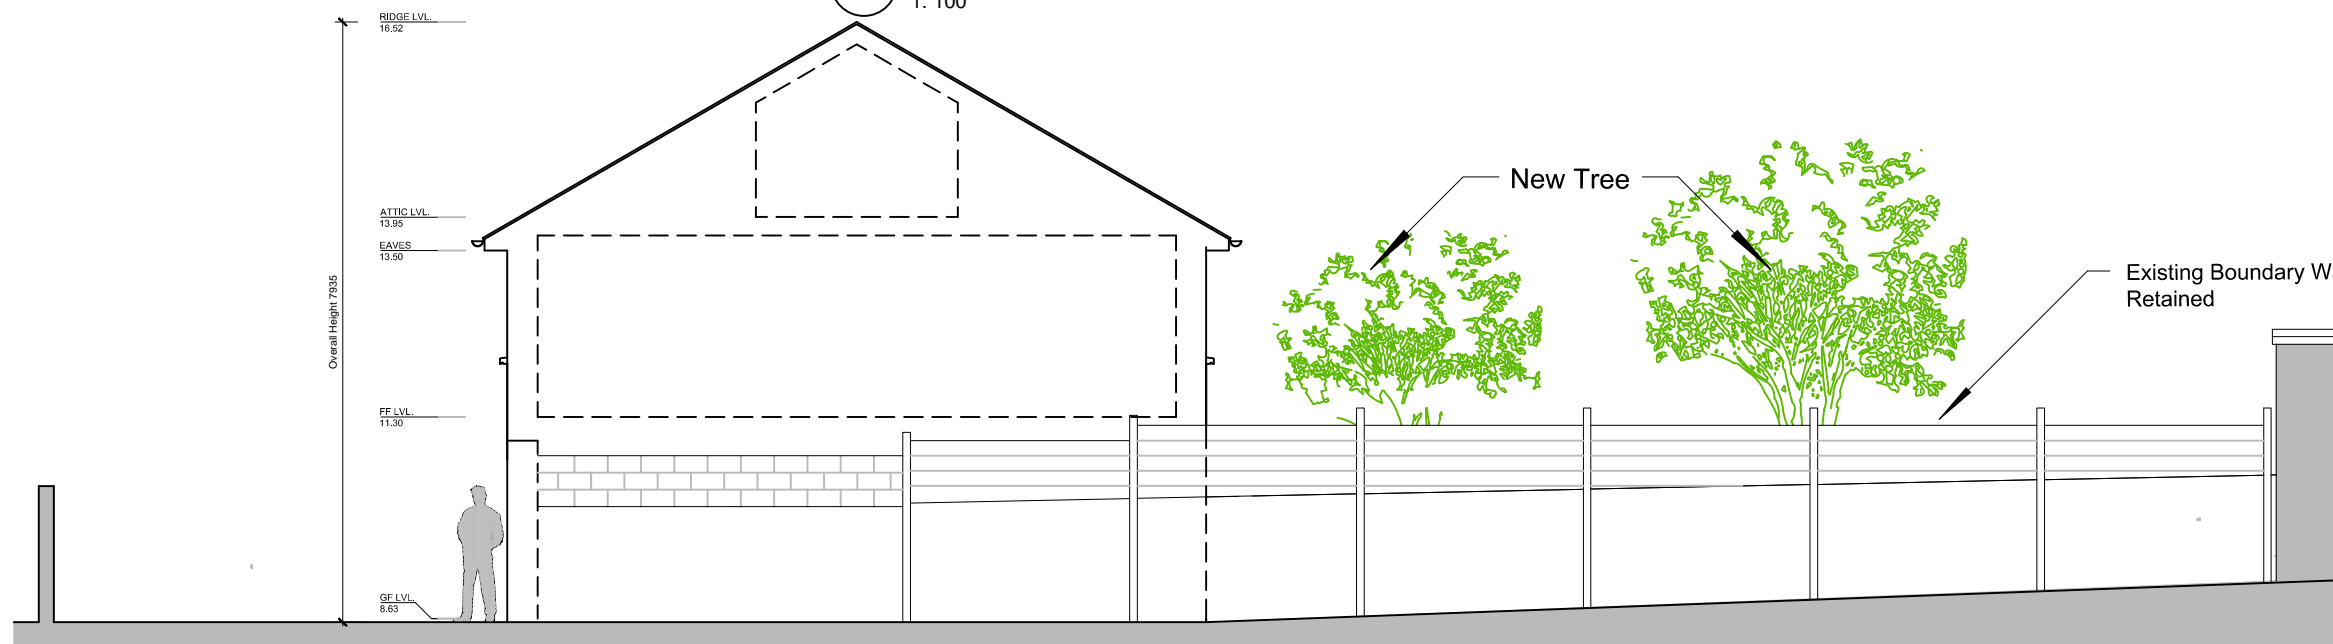

02 Proposed Rear Elevation  
1: 100



03 Proposed Side Elevation B  
1: 100