



Proposed Front Elevation

Proposed Side Elevation

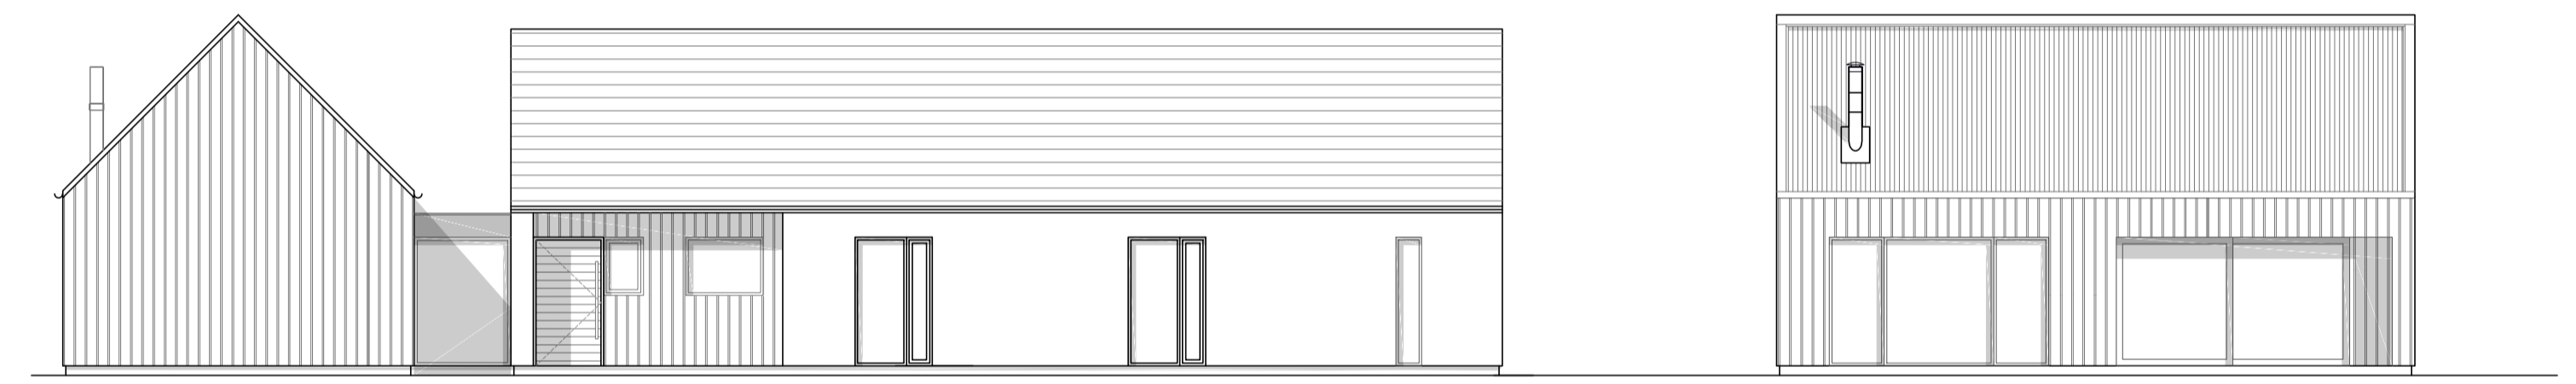

Proposed Rear Elevation

Proposed Side Elevation

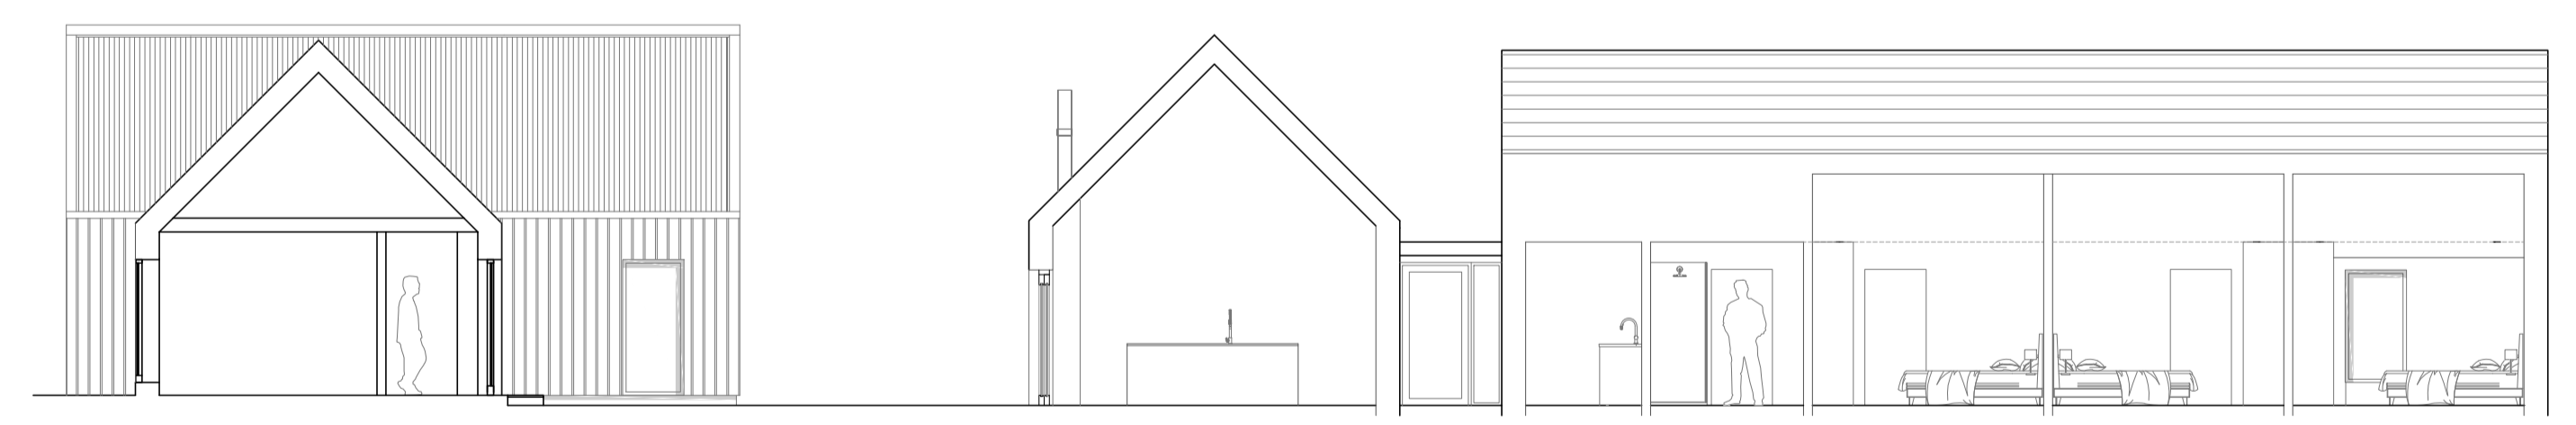

Section A-A

Section B-B

Proposed Ground Floor Plan  
Internal Floor area 117.5 Sq m

