


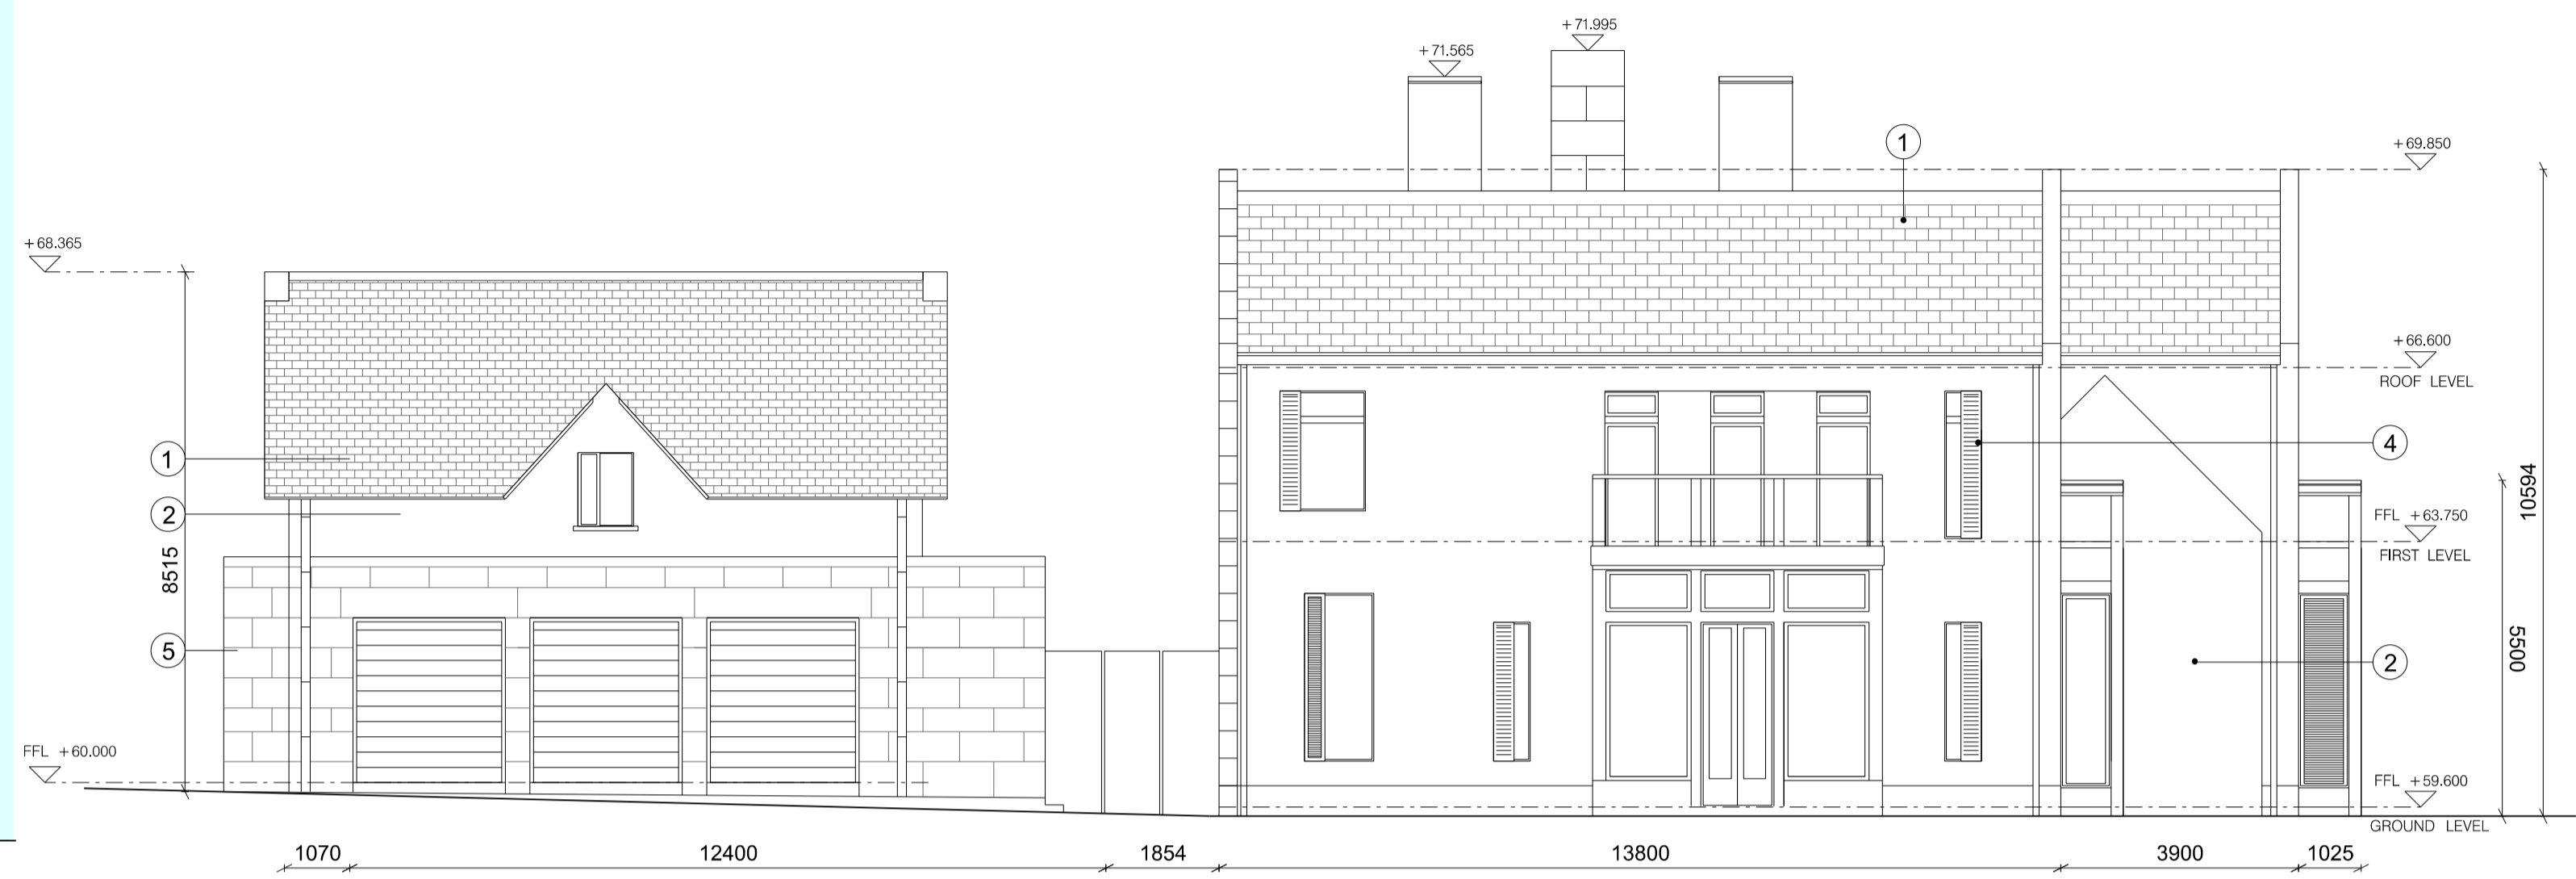


1 ELEVATION E1
1:100



1 ELEVATION E2
1:100



1 ELEVATION E3
1:100

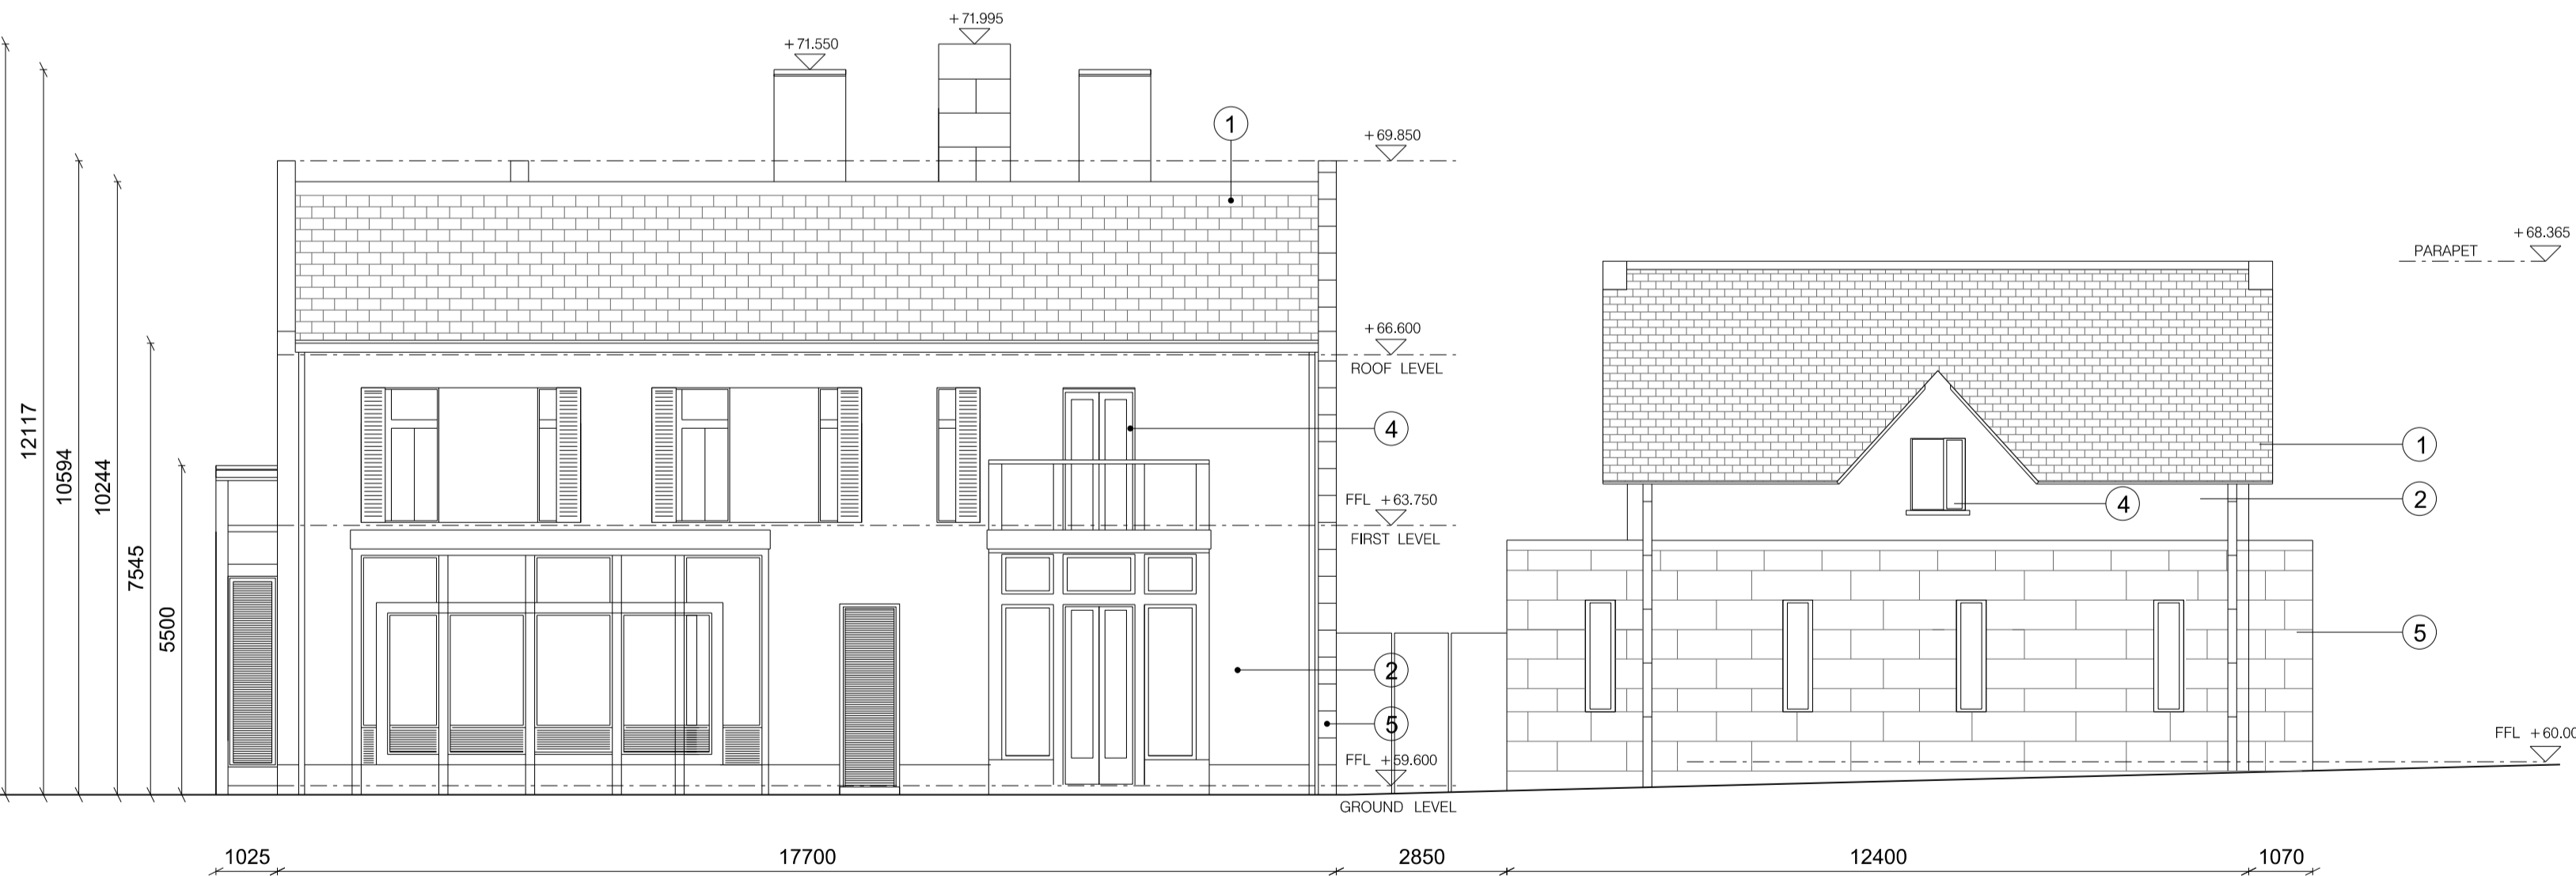


1 ELEVATION E4
1:100

PLANNING APPLICATION

Rev	Date	Description	DRN	CHK	Rev	Date	Description	DRN	CHK
P01	18/06/2015	ISSUED FOR PLANNING APPLICATION							

- LEGEND
1. SLATE ROOF
 2. PAINTED RENDER FINISH WALL
 3. TOUGHENED GLASS BALUSTRADE WITH SS HANDRAIL
 4. ALU-CLAD WINDOWS TO SELECTED GREY RAL
 5. RECONSTITUTED STONE - SANDSTONE OR SIMILAR

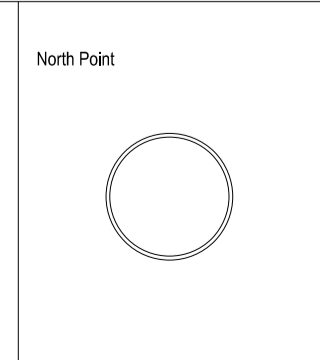

Client: CHARTON HOMES LTD
 Project: SHANKILL HOUSE
 Title: HOUSE TYPE 04 ELEVATIONS SITE 2
 Drawing Number: 717-H04-05-00
 Scale @ ISO A1: 1:100

MC CAULEY DAYE O'CONNELL
 ARCHITECTS
 11 Merrion Square, Dublin 2, Ireland
 Telephone: + 353 (0)1 400 4171
 Facsimile: + 353 (0)1 400 4173
 info@mco.ie | www.mco.ie

NOTES: Do not scale | Use figured dimensions only | Notify the architects of any discrepancies on the drawing prior to work proceeding | This drawing is copyright of McCauley Daye O'Connell Architects Ltd.
 1.0 mm / mm