



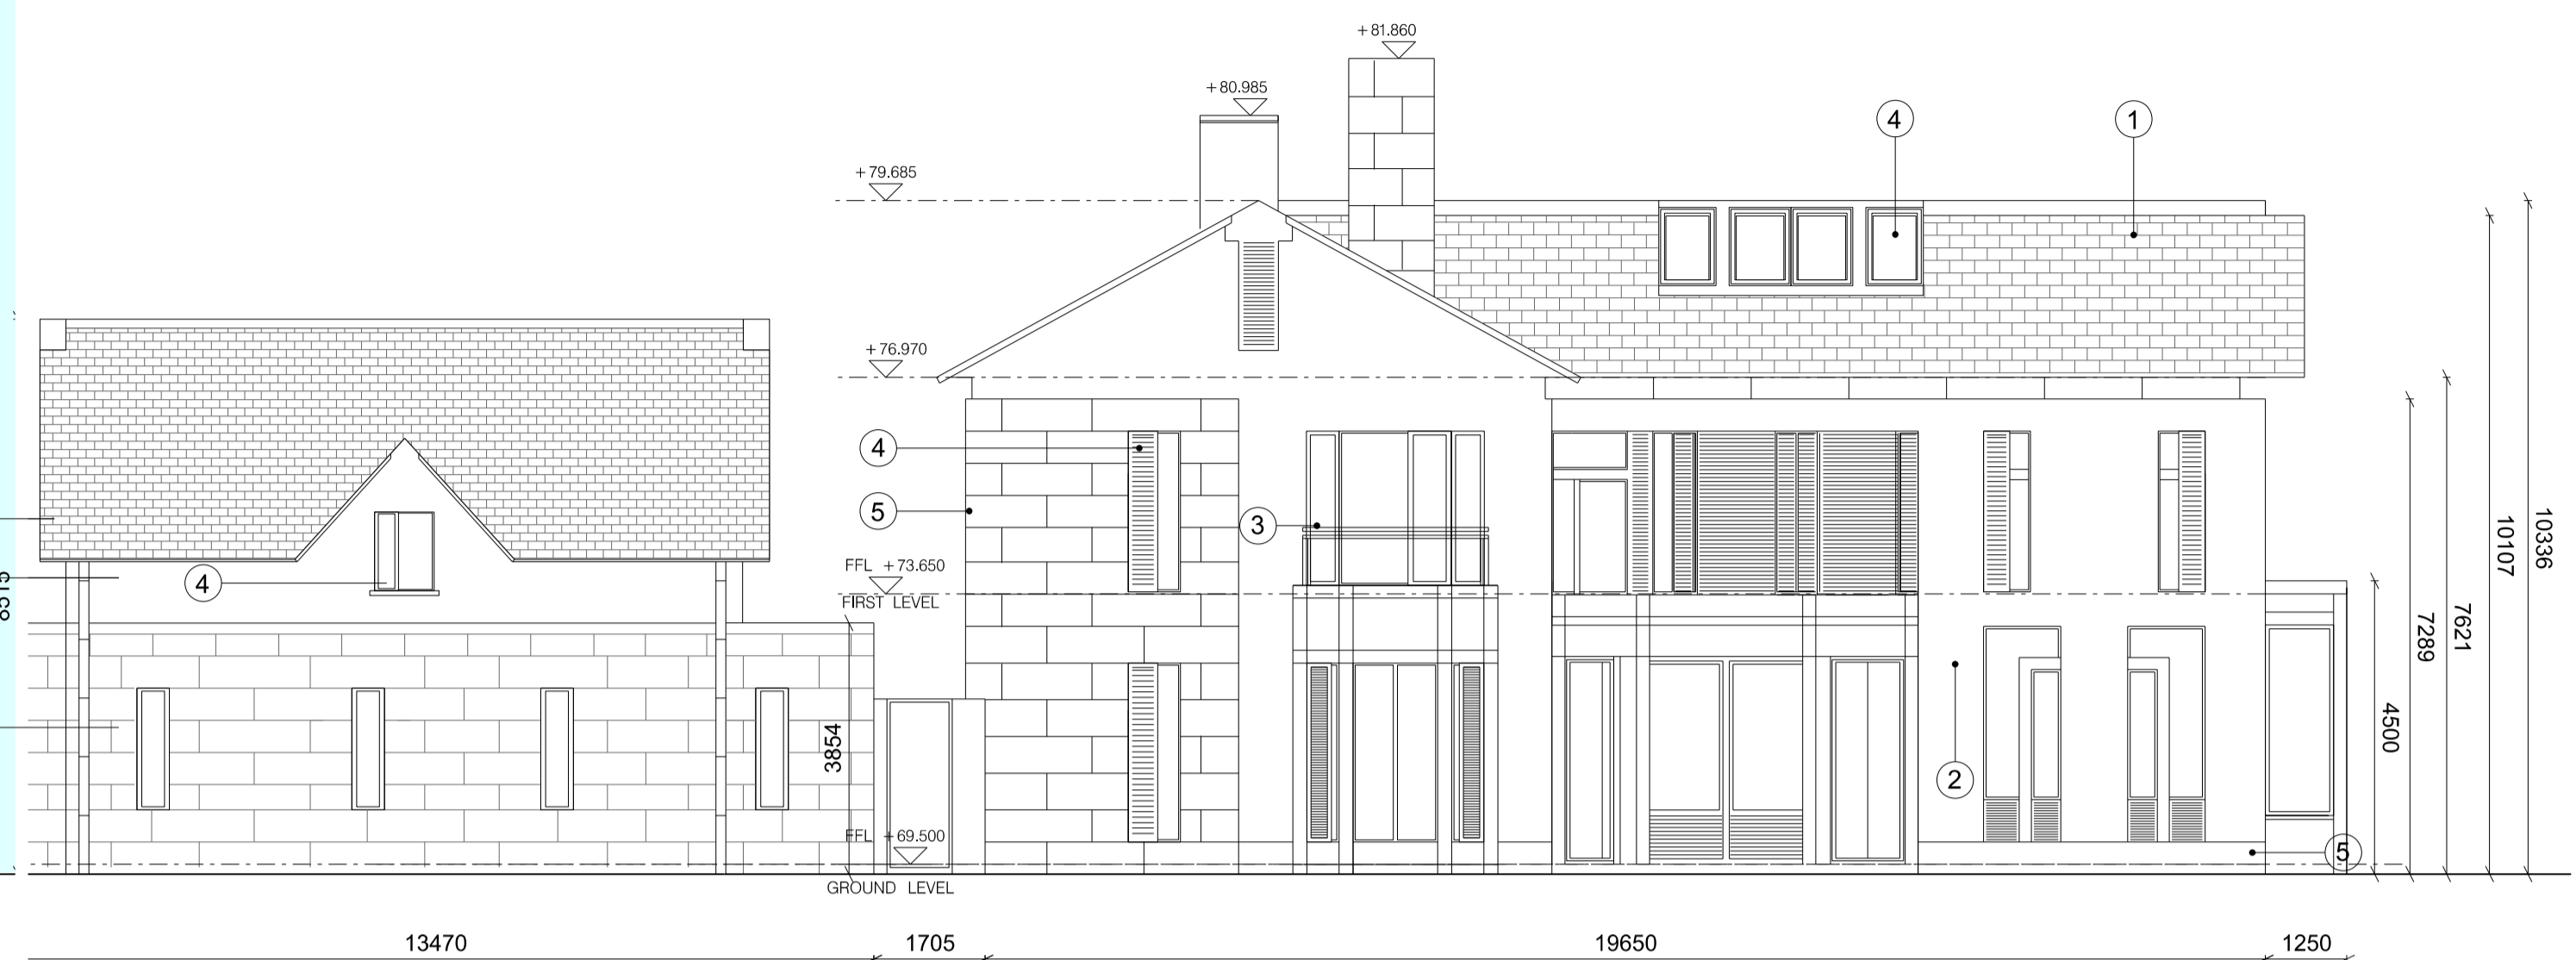

1 ELEVATION E1  
1:100

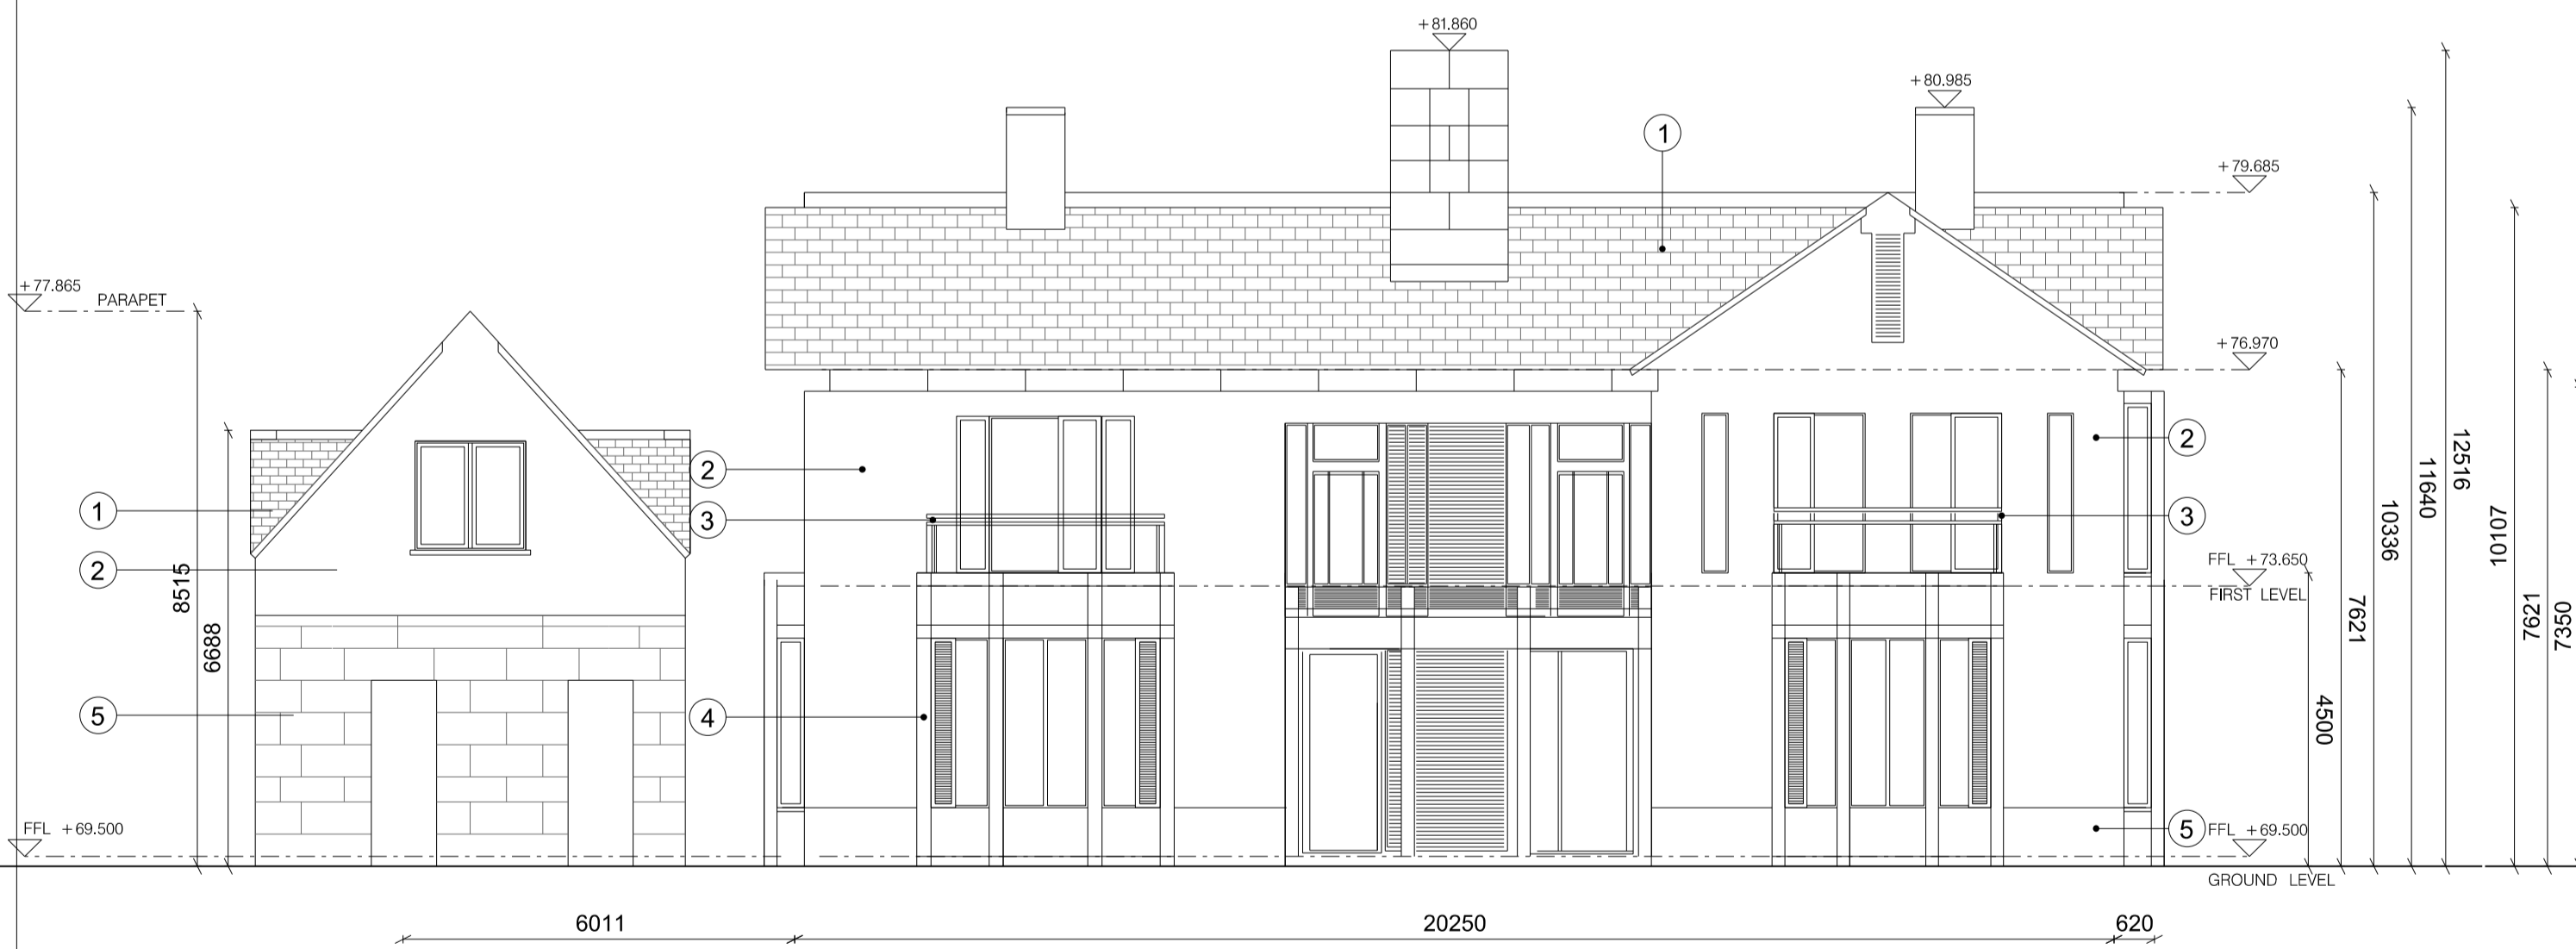

1 ELEVATION E2  
1:100



1 ELEVATION E3  
1:100




1 ELEVATION E4  
1:100

**PLANNING APPLICATION**

Rev	Date	Description	DRN	CHK	Rev	Date	Description	DRN	CHK
P01	18/06/2015	ISSUED FOR PLANNING APPLICATION							

- LEGEND
1. SLATE ROOF
  2. PAINTED RENDER FINISH WALL
  3. TOUGHENED GLASS BALUSTRADE WITH SS HANDRAIL
  4. ALU-CLAD WINDOWS TO SELECTED GREY RAL
  5. RECONSTITUTED STONE - SANDSTONE OR SIMILAR

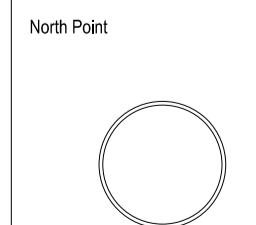

Client: CHARTON HOMES LTD  
 Project: SHANKILL HOUSE  
 Title: HOUSE TYPE 02A ELEVATIONS SITE 7  
 Drawing Number: 717-H02A-05-00  
 Scale @ ISO A1: 1:100

**MC CAULEY DAYE O'CONNELL**  
 ARCHITECTS  
 11 Merrion Square, Dublin 2, Ireland  
 Telephone: + 353 (0)1 400 4171  
 Facsimile: + 353 (0)1 400 4173  
 info@mco.ie | www.mco.ie

NOTES: Do not scale | Use figured dimensions only | Notify the architects of any discrepancies on the drawing prior to work proceeding | This drawing is copyright of McCauley Daye O'Connell Architects Ltd.  
 1.0 mm / mm