


Section H02

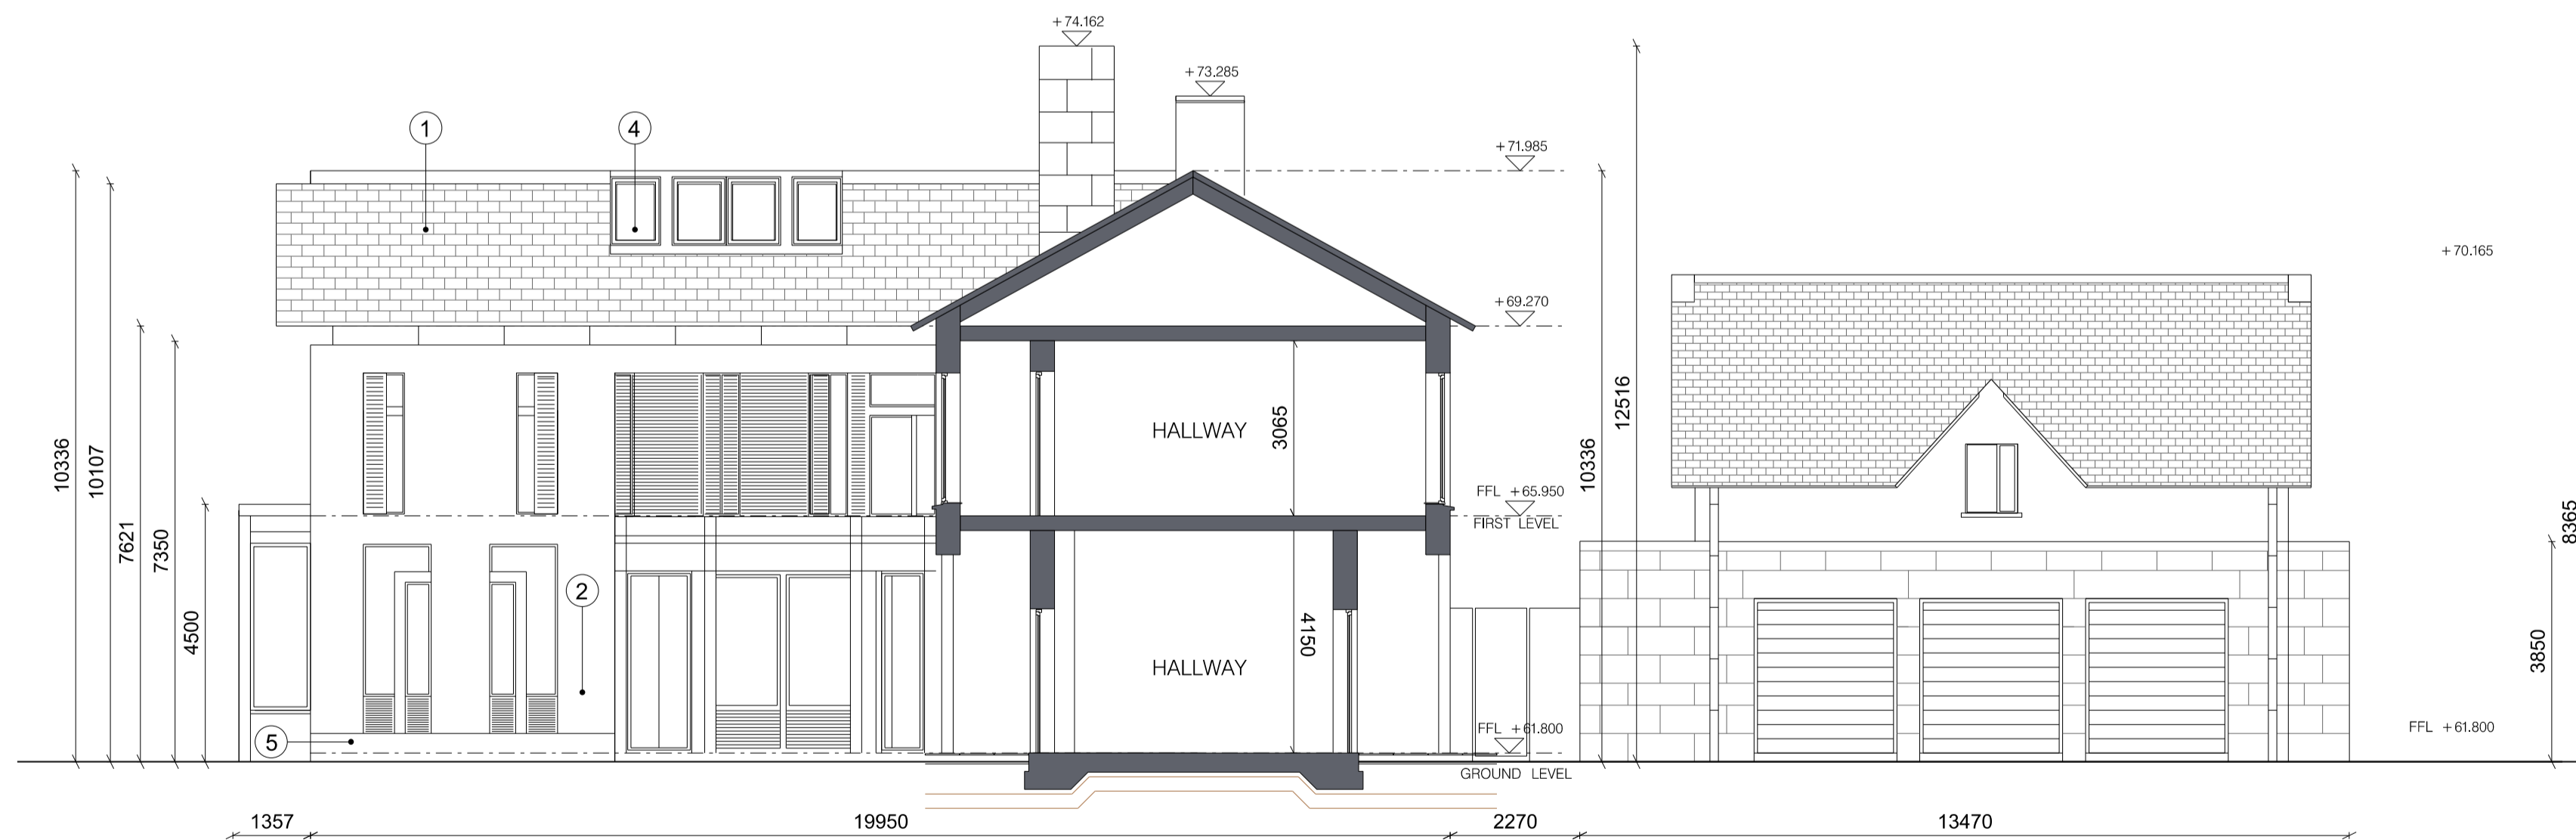

Section H02A

PLANNING APPLICATION

Rev	Date	Description	DRN	CHK	Rev	Date	Description	DRN	CHK	LEGEND
P01	18/06/2015	ISSUED FOR PLANNING APPLICATION								

NOTES: Do not scale | Use figured dimensions only | Notify the architects of any discrepancies on the drawing prior to work proceeding | This drawing is copyright of McCauley Daye O'Connell Architects Ltd.
1.0 mm / mm

North Point

Client: CHARTON HOMES LTD
 Project: SHANKILL HOUSE
 Title: HOUSE TYPE 02 & 02A SECTIONS

Drawing Number: 717-H02-H02A-06-00
 Scale @ ISO A1: 1:100

Revision: P01
 Project Number: 717

MC CAULEY DAYE O'CONNELL
 ARCHITECTS

11 Merrion Square, Dublin 2, Ireland
 Telephone: + 353 (0)1 400 4171
 Facsimile: + 353 (0)1 400 4173
 info@mdo.ie | www.mdo.ie

Only for reference with plan drawings
17/06/2015 18:53:55 L:\717 Shankill House\sheet\10 houses application\717-H02-H02A-06-00.dgn