

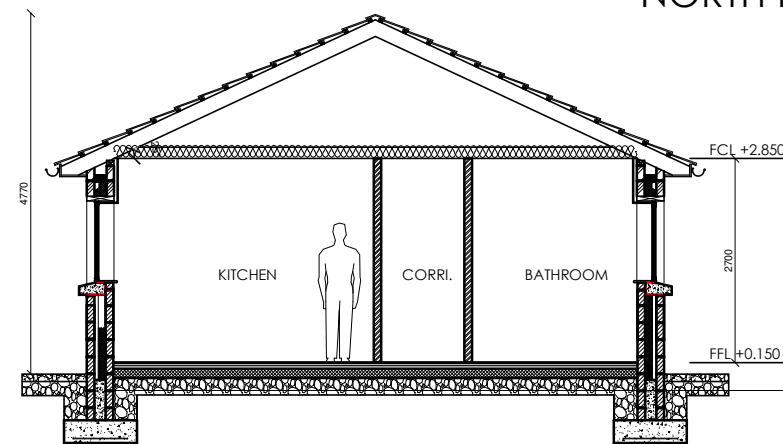
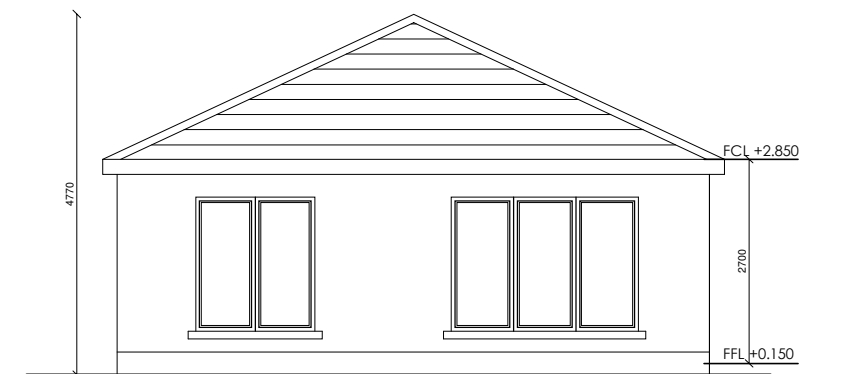
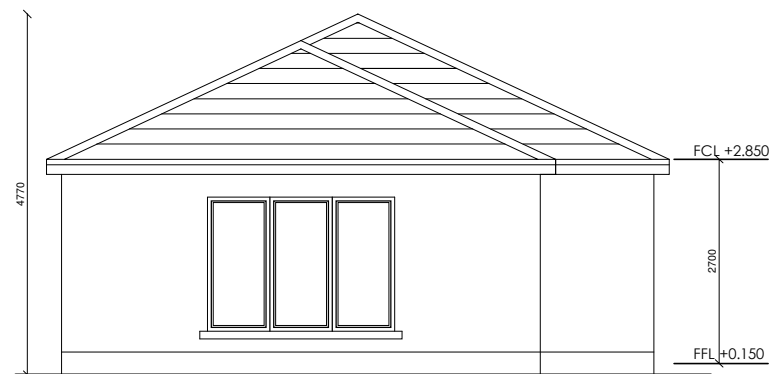
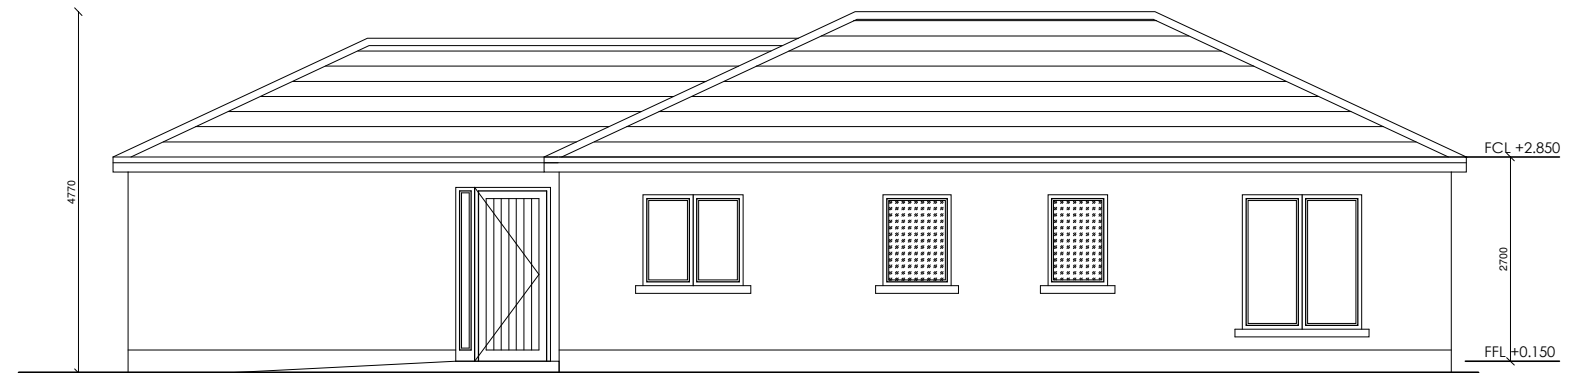


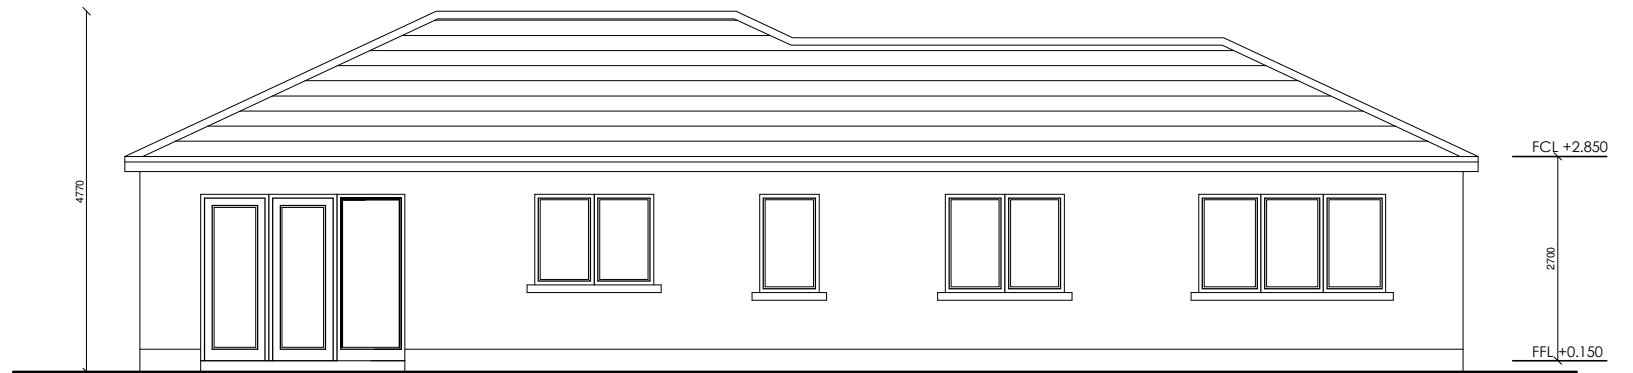

DO NOT SCALE FROM THIS DRAWING, USE FIGURED DIMENSIONS ONLY.
COPYRIGHT RKAD ARCHITECTS

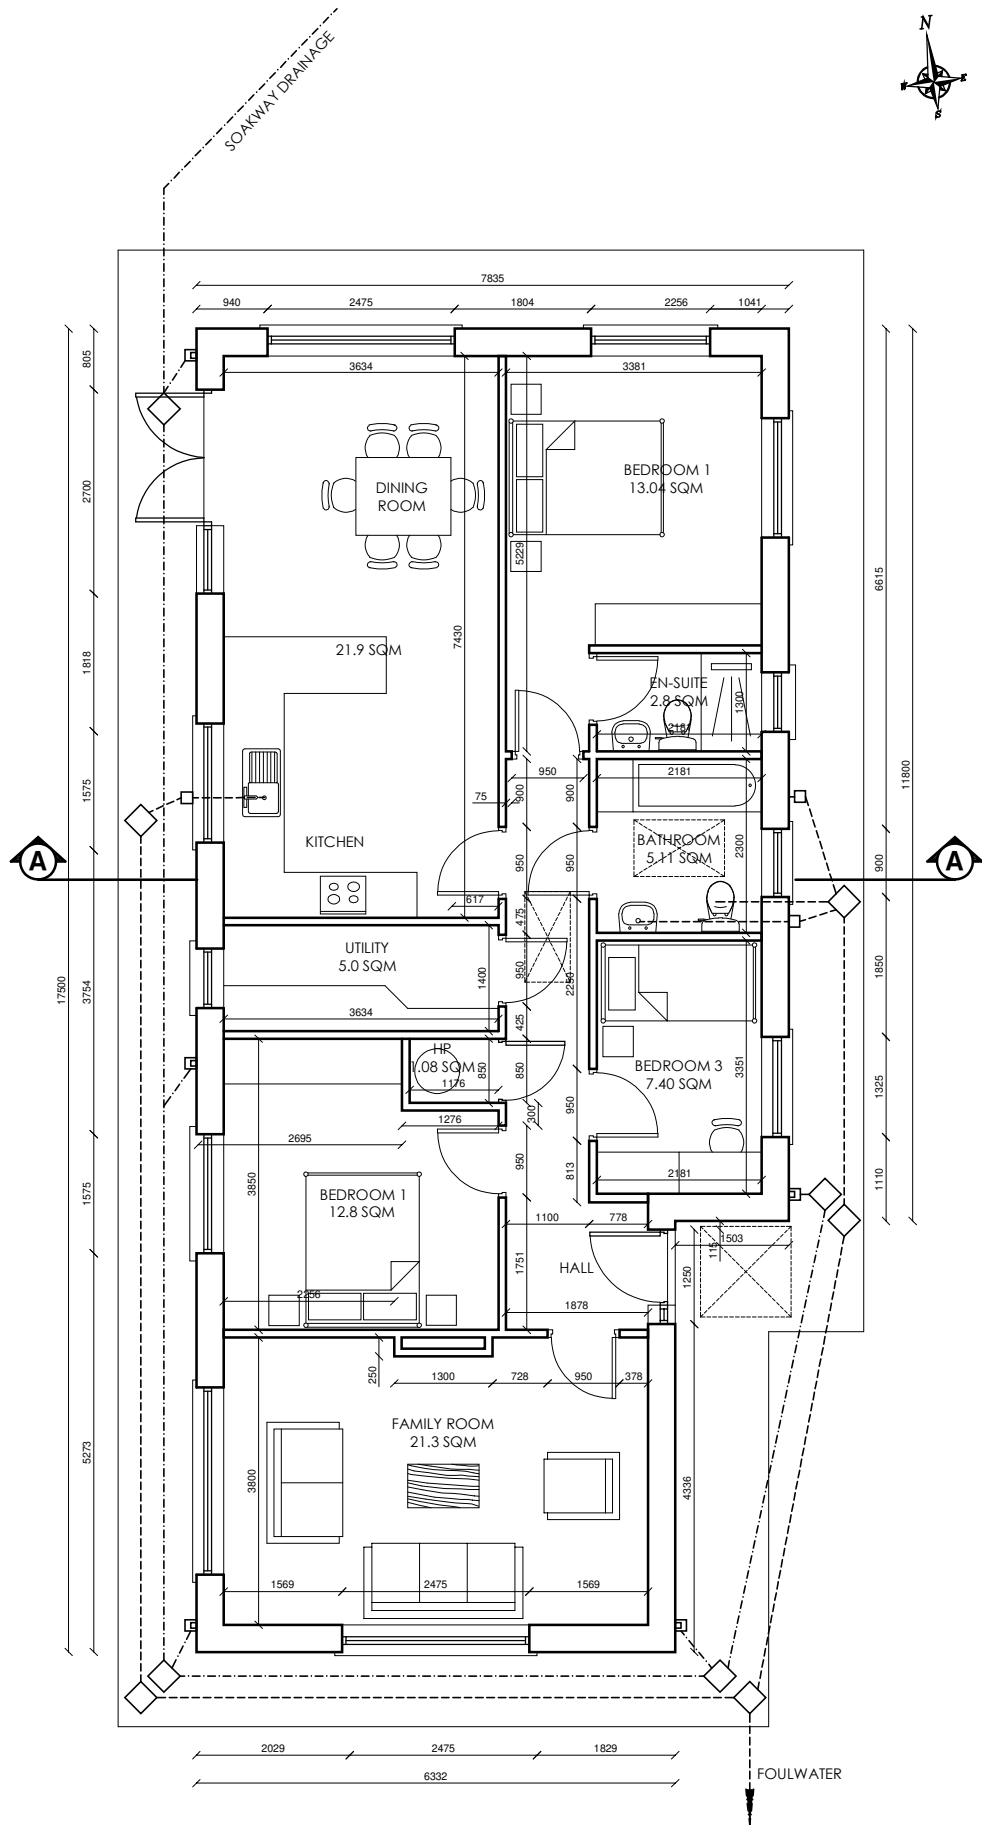

ORIGINAL PAPER SIZE:
PLOT DATE:

REVISIONS

PROJECT: PROPOSED RESIDENTIAL DEVELOPMENT
AT 18 ST. PATRICK'S PARK, DUNBOYNE
CO. MEATH.

STAGE: PLANNING

DRAWING: UNIT 18A PLAN, SECTION & ELEVATIONS

SCALE: 1:100

DRAWN: RK

SITE: 18 ST. PATRICK'S PARK, DUNBOYNE,
CO. MEATH.

CLIENT: EITHNE NOLAN

PROJECT No.: 2510

DATE: APRIL '25

DRAWING No: PD06



**RKAD
ARCHITECTS**
FIRST FLOOR, UNIT 4,
DUNBOYNE BUSINESS PARK,
DUNBOYNE, CO. MEATH, A86 XR04
TEL.: 087 419 0 500 E-MAIL: RDY@KISSANE.IE
WEB: RKAD.IE