


DO NOT SCALE FROM THIS DRAWING. USE FIGURED DIMENSIONS IN ALL CASES. VERIFY DIMENSIONS ON SITE AND REPORT ANY DISCREPANCIES TO THE ARCHITECTS IMMEDIATELY. THIS DRAWING IS TO BE READ IN CONJUNCTION WITH THE ARCHITECTS SPECIFICATION. THIS DRAWING IS COPYRIGHT AND MAY ONLY BE REPRODUCED WITH THE ARCHITECTS PERMISSION.

NOTES

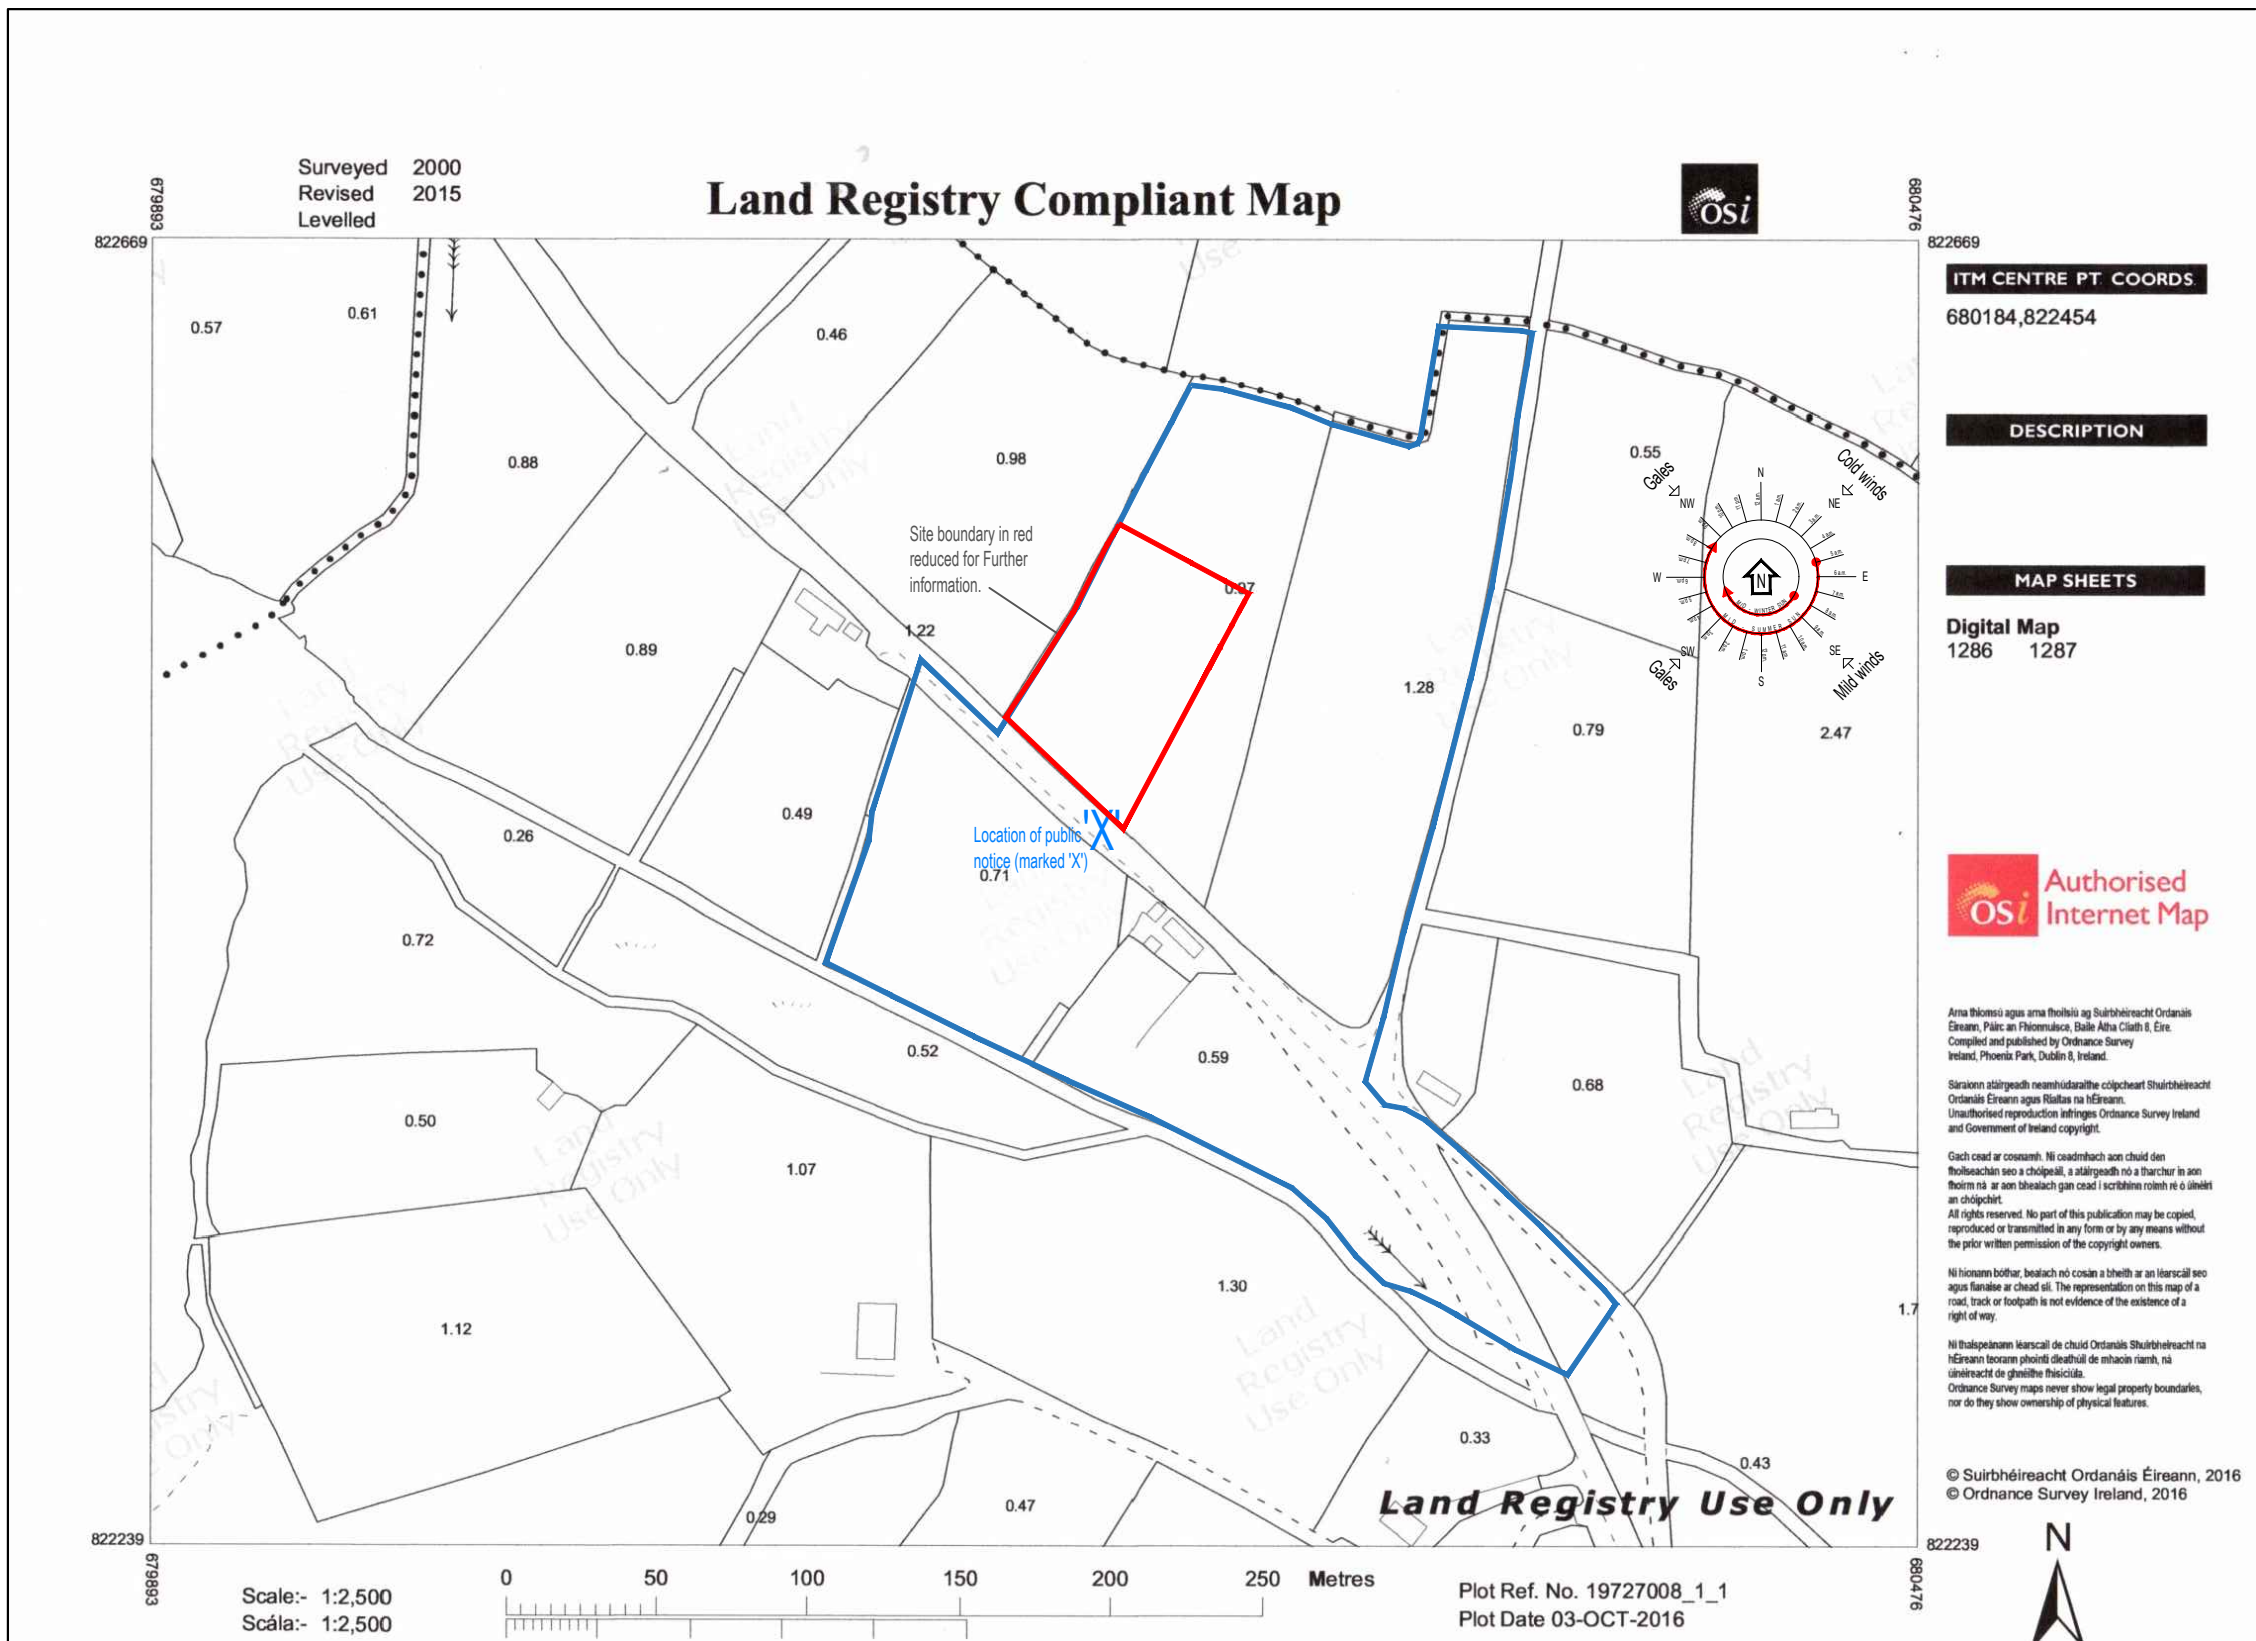

Architectural & Engineering services
Building / Fire Consultants & Site Surveying
Site Characterisation & 3d Visual Imaging

CUNNINGHAM DESIGN ASSOCIATES.
Architectural & Building Consultants

Thornford Lodge, Broomfield, Castleblayney, Co. Monaghan
T 042 9743755 F 042 9743754 E owen.cunningham@cdai.com

CLIENT	
KATHERINE MCQUAID	
JOB	
NEW DWELLING HOUSE AT CORLEADARGAN, CO. MONAGHAN	
DRAWING	
SITE LOCATION MAP	
DATE 27.10.16	SCALE 1:2500
DRN CMC	CHECKED OC

DWG. SERIES

PLANNING - FURTHER INFORMATION

JOB NUMBER	DWG NUMBER	REVISION
16-189	S100.00	2

SITE LOCATION MAP

Proposed site outlined in red. Land in family ownership outlined in blue.

O.S REFERENCE - DIGITAL 1286, 1287
TOWNLAND - CORLEADARGAN

ORIGINAL SHEET SIZE = A3