


DO NOT SCALE FROM THIS DRAWING. USE FIGURED DIMENSIONS IN ALL CASES.
 VERIFY DIMENSIONS ON SITE AND REPORT ANY DISCREPANCIES TO THE ARCHITECTS IMMEDIATELY.
 THIS DRAWING IS TO BE READ IN CONJUNCTION WITH THE ARCHITECTS SPECIFICATION.
 THIS DRAWING IS COPYRIGHT AND MAY ONLY BE REPRODUCED WITH THE ARCHITECTS PERMISSION.

NOTES

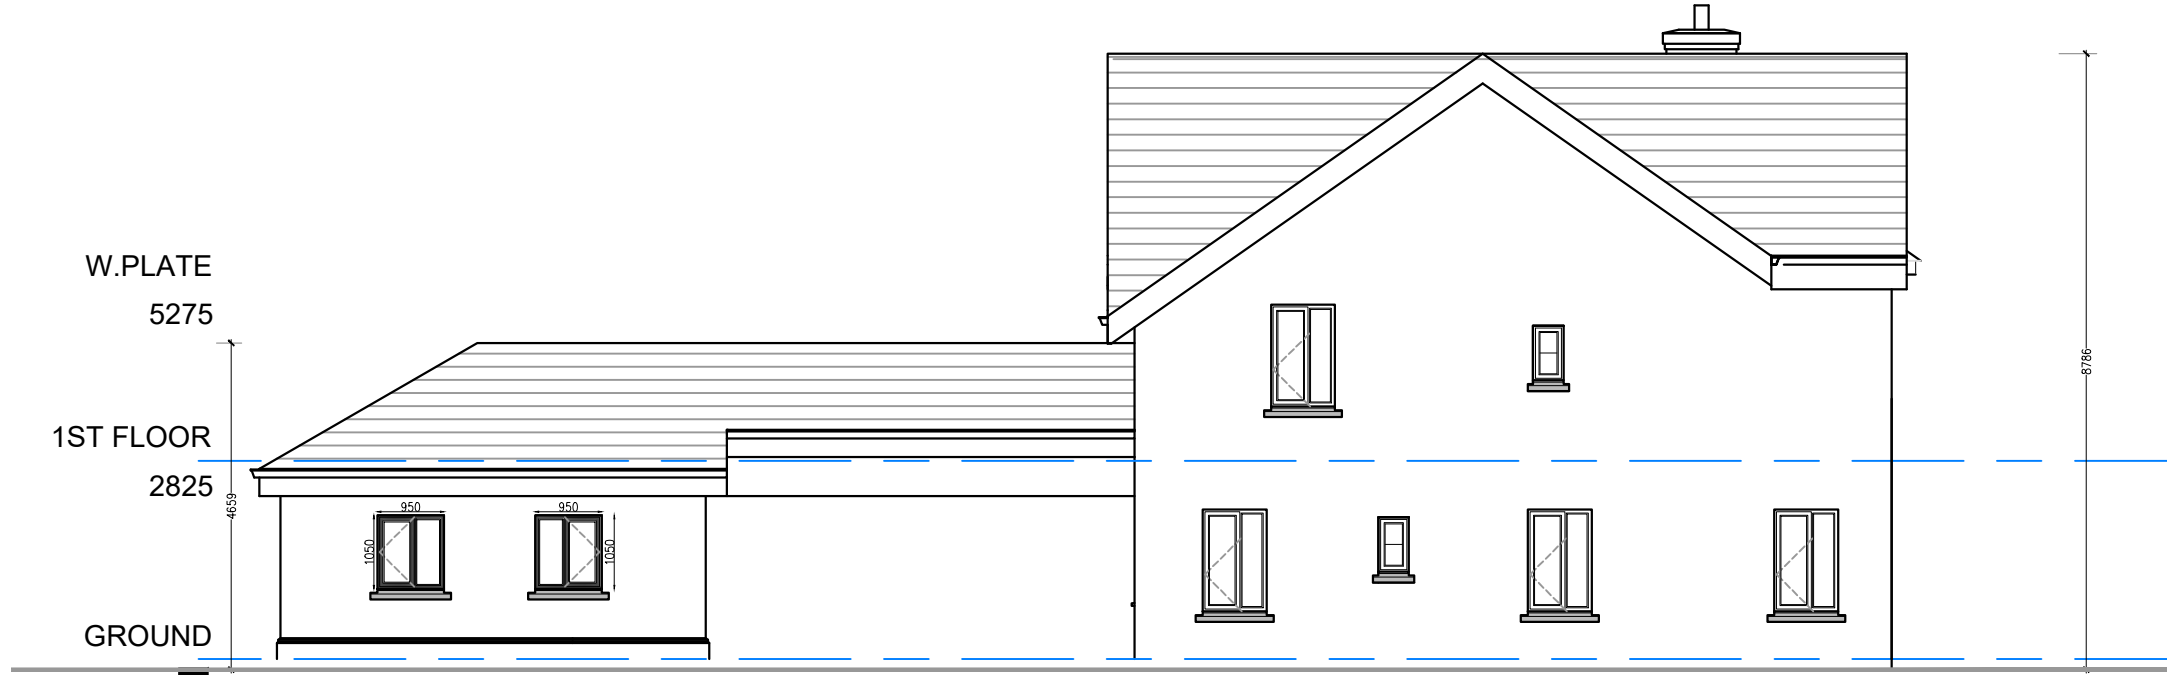


SIDE ELEVATION
 1:100

ORIGINAL SHEET SIZE = A3



- Architectural & Engineering services
- Building / Fire Consultants & Site Surveying
- Site Characterisation & 3d Visual Imaging

CUNNINGHAM DESIGN ASSOCIATES.
 Architectural & Building Consultants

Thornford Lodge, Broomfield, Castleblayney, Co Monaghan
 T 042 9743755 F 042 9743754 E www.cunninghamdesign@eircom.net

CLIENT	
KATHERINE MCQUAID	
JOB	
NEW DWELLING HOUSE CORLEADARGAN, CO. MONAGHAN	
DRAWING	
SIDE ELEVATION	
DATE 27.10.16	SCALE 1:100
DRN CMC	CHECKED OC

DWG. SERIES

PLANNING-FURTHER INFORMATION		
JOB NUMBER	DWG NUMBER	REVISION
16-189	P104.00	1