



# SITE LOCATION PLAN

SCALE 1:1000

SITE OUTLINED IN RED/ LANDHOLDING IN BLUE  
ORDNANCE SURVEY REFERENCE 4004.25  
ORDNANCE SURVEY LICENCE EN 008416  
COPYRIGHT GOVERNMENT OF IRELAND



STANMORE ST  
ATHY, CO. KILDARE

TEL: (059) 8640013  
FAX: (059) 8640012  
info@mcdcivil.ie

CLIENT

TRACY BEHAN

PROJECT

HOUSE AT PAIC BRÍDE  
CO. KILDARE

DRAWING

SITE MAPS


**IMPORTANT NOTES**

1. THE DRAWING IS THE PROPERTY OF MCD CIVIL AND IS NOT TO BE REPRODUCED OR TRANSMITTED IN ANY FORM OR BY ANY MEANS, ELECTRONIC OR MECHANICAL, INCLUDING PHOTOCOPYING, RECORDING, OR BY ANY INFORMATION STORAGE AND RETRIEVAL SYSTEM, WITHOUT THE WRITTEN PERMISSION OF MCD CIVIL.

2. THE DRAWING IS FOR THE EXCLUSIVE USE OF THE CLIENT AND IS NOT TO BE USED FOR ANY OTHER PURPOSE WITHOUT THE WRITTEN PERMISSION OF MCD CIVIL.

3. ALL WORKS SHALL BE CARRIED OUT IN ACCORDANCE WITH THE CURRENT REGULATIONS OF THE BUILDING REGULATING AUTHORITY (BREA) AND THE RELEVANT STANDARDS OF THE IRELAND GOVERNMENT.

4. THE CLIENT SHALL BE RESPONSIBLE FOR OBTAINING ALL NECESSARY PERMISSIONS AND CONSENTS FROM THE RELEVANT AUTHORITIES AND FOR THE CARRYING OUT OF THE WORKS.

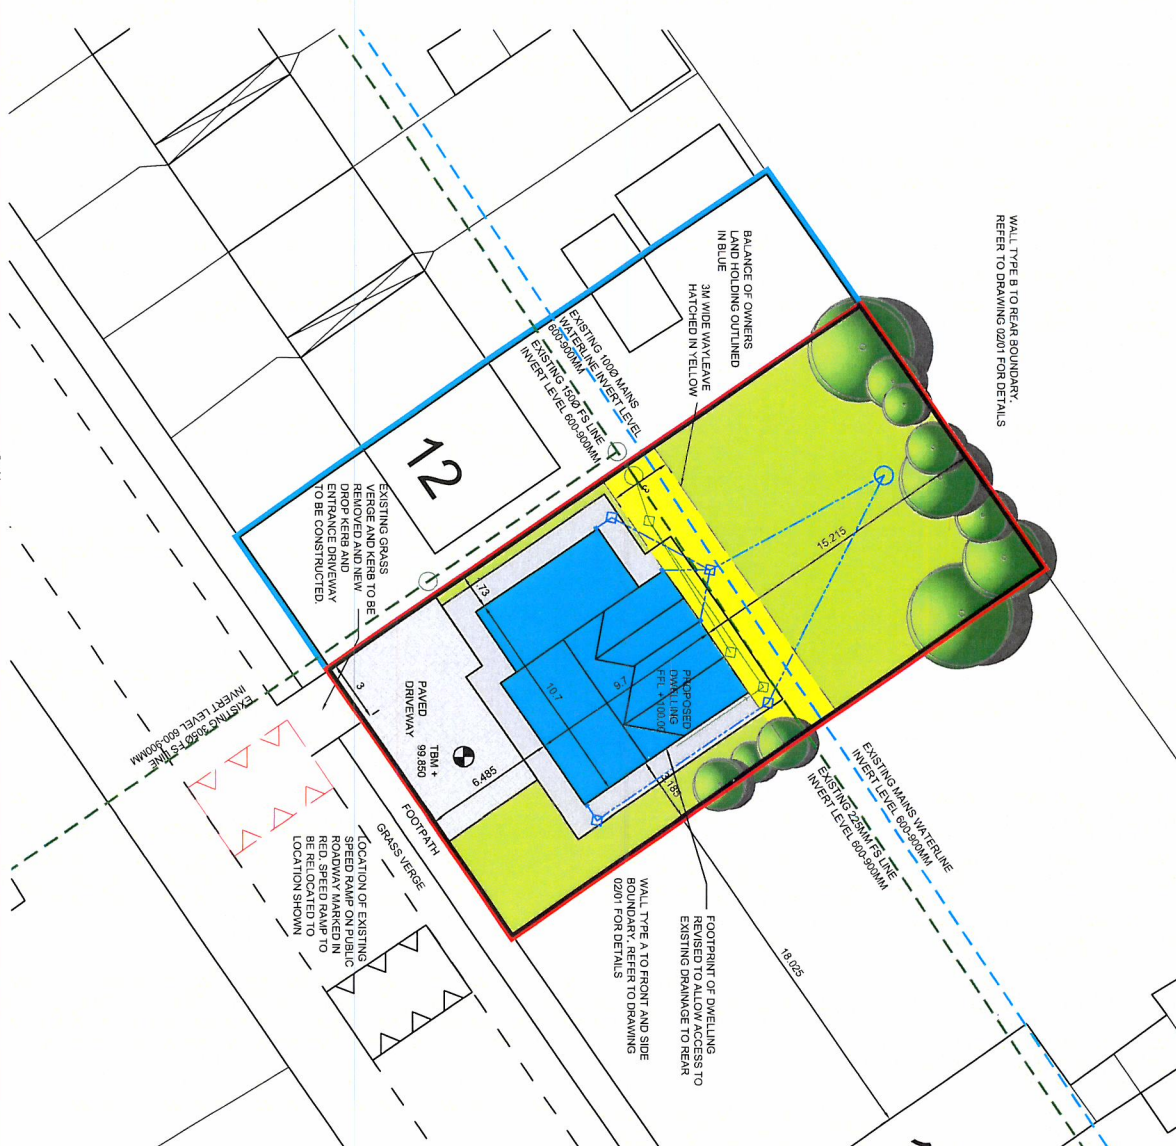

# SITE LAYOUT PLAN

SCALE 1:250

SITE OUTLINED IN RED



PROJECT NO

P16/065

DRAWING NO

01/01

PROJECT PHASE

PLANNING

SCALE

1:1000/1:250

DATE

APR 17

CD

JP

TB04/17

ISSUE

DETAILS

CHK

DRN

DATE

A3