

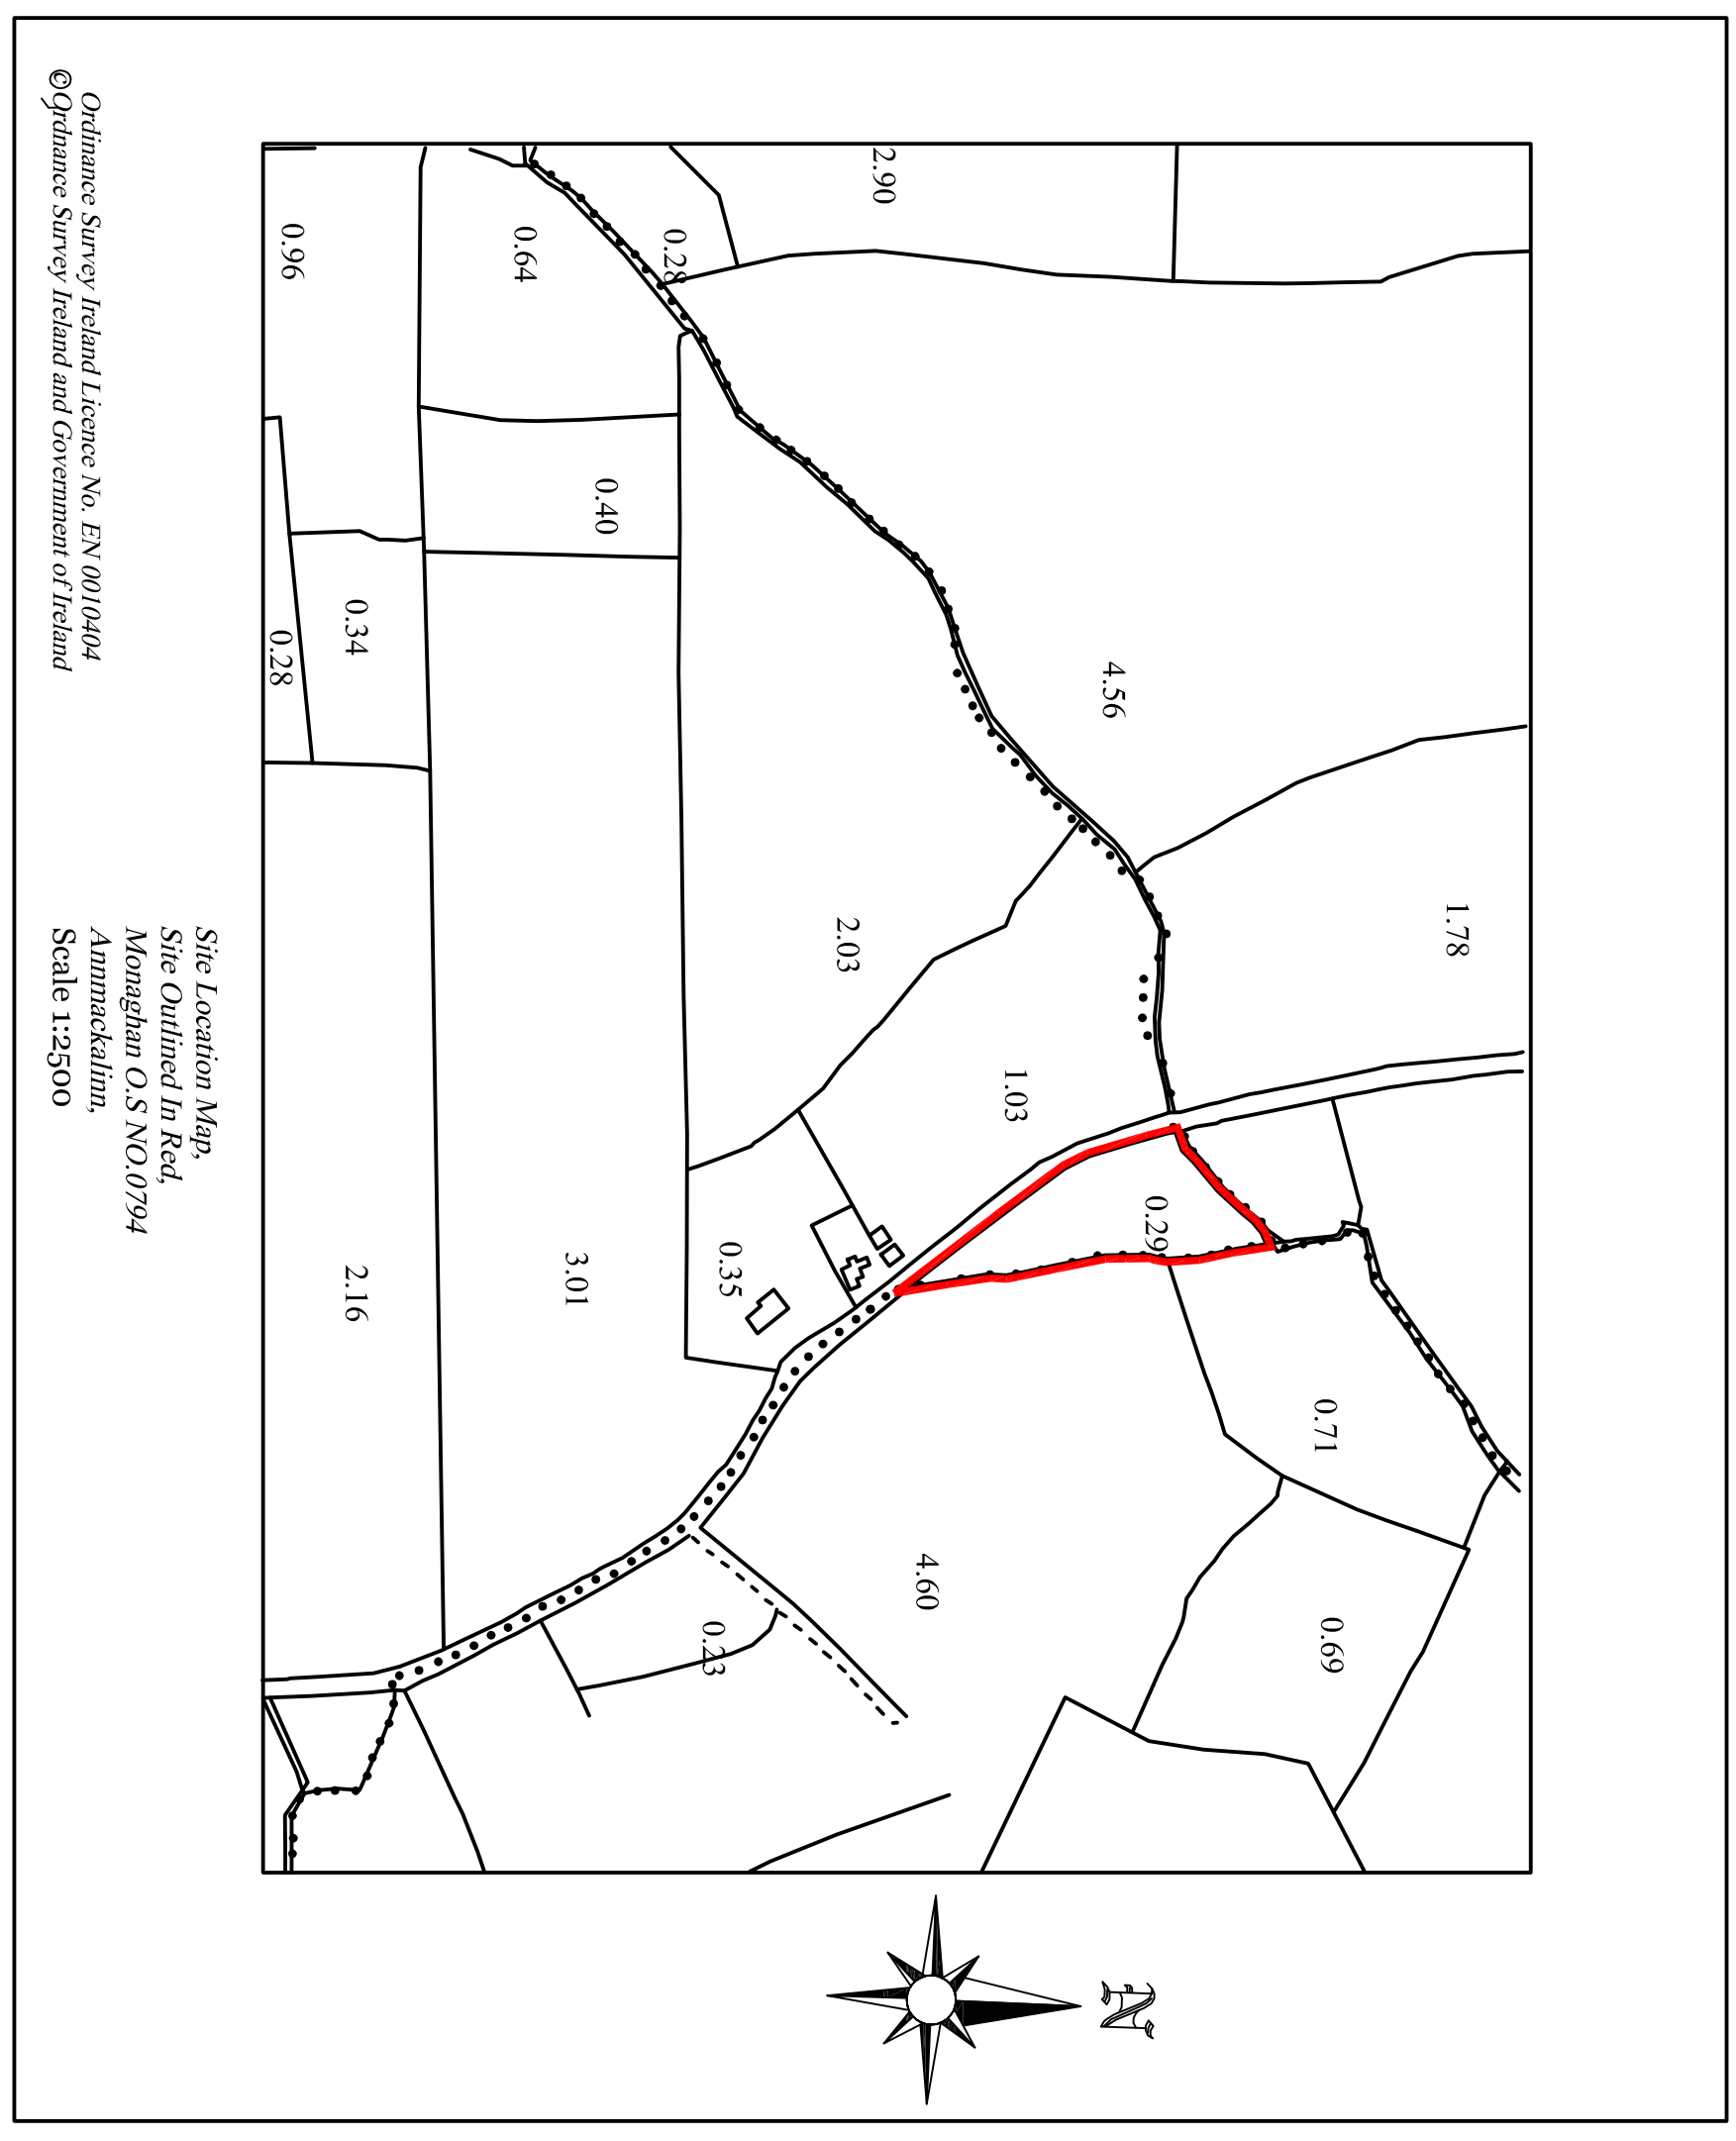
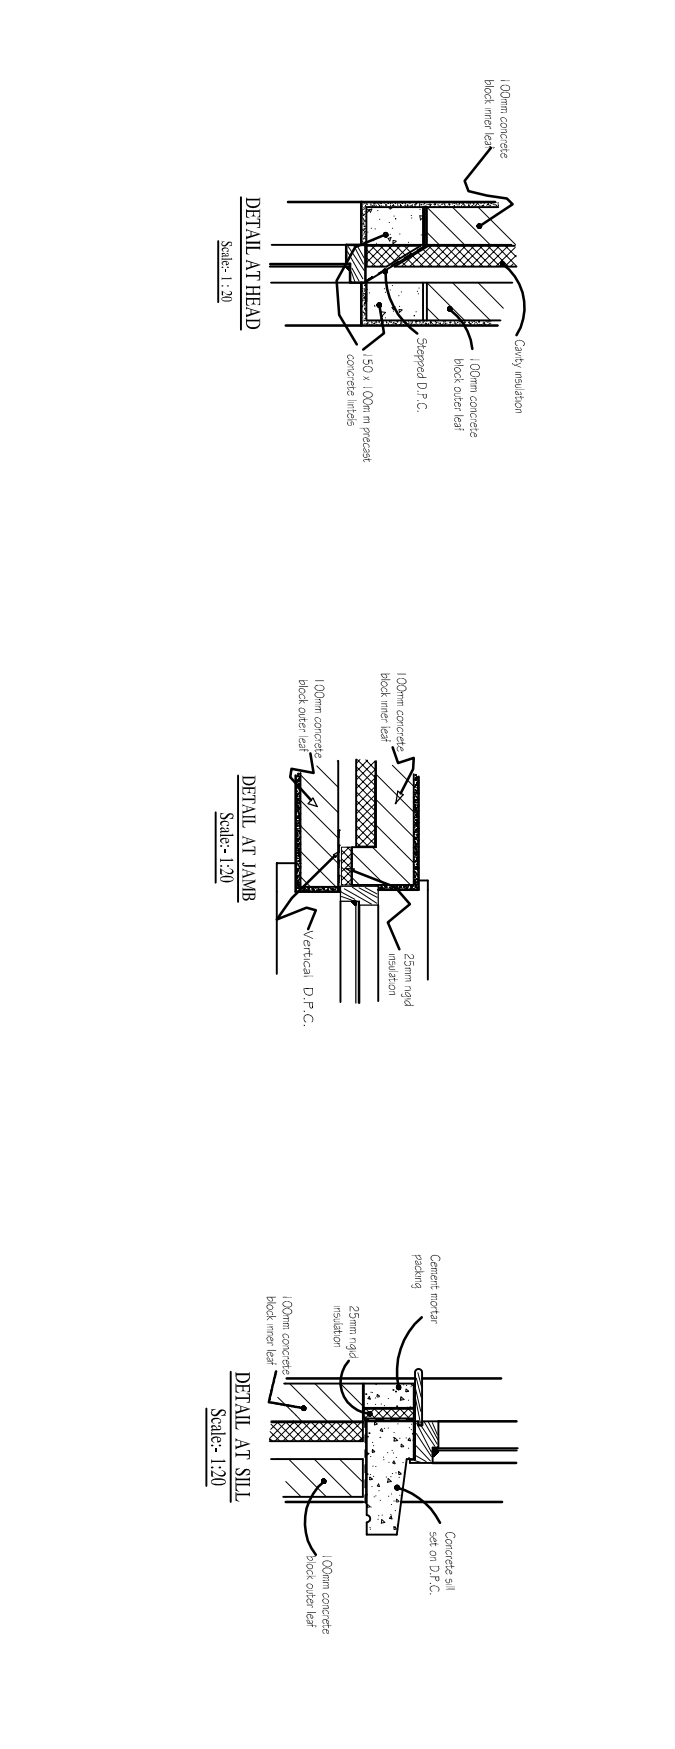
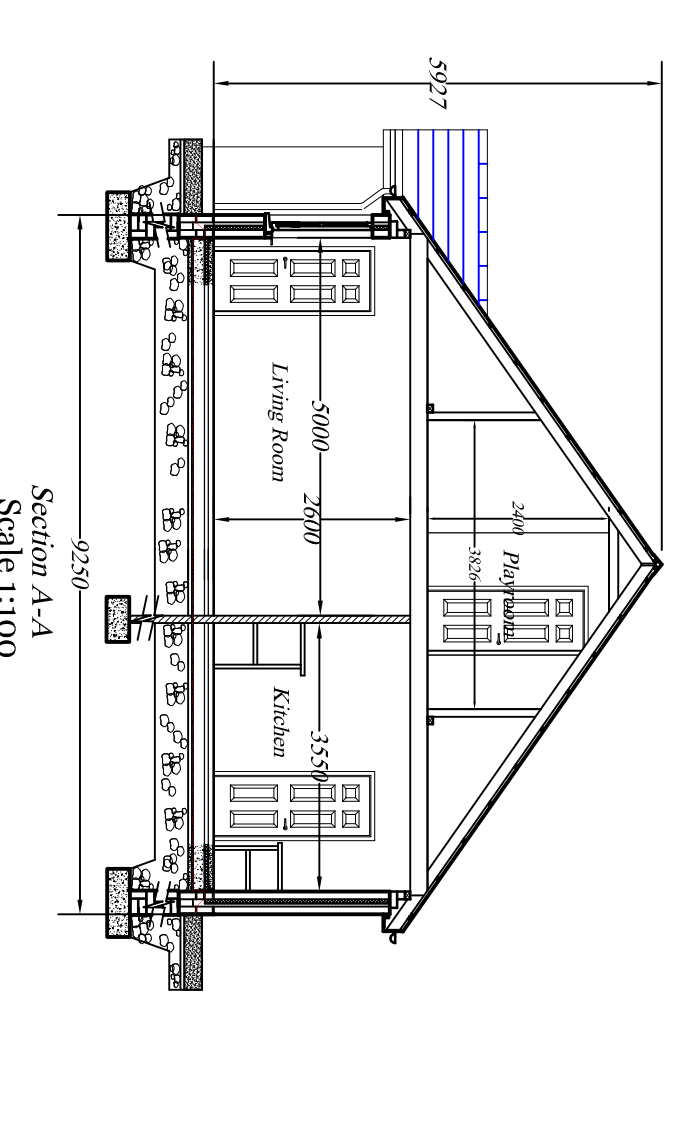
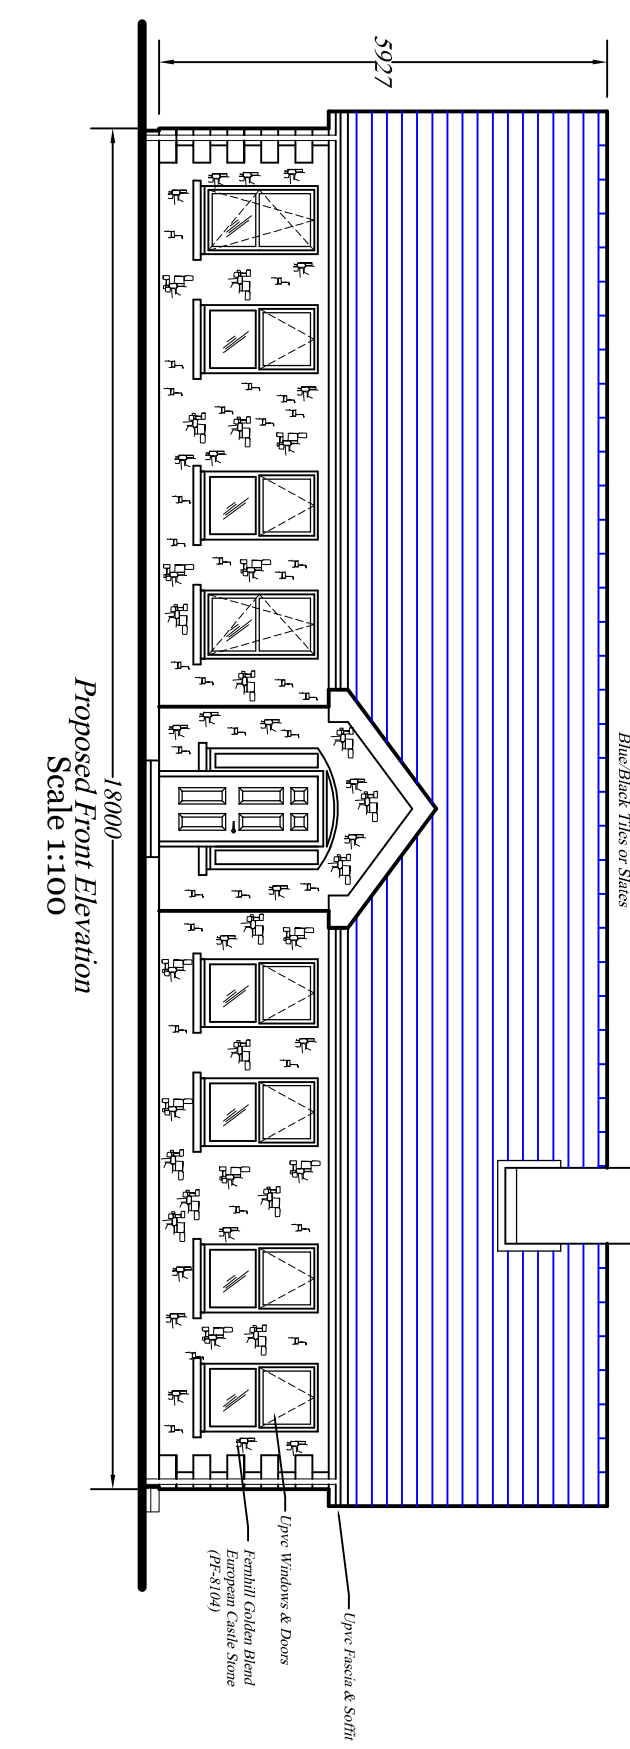
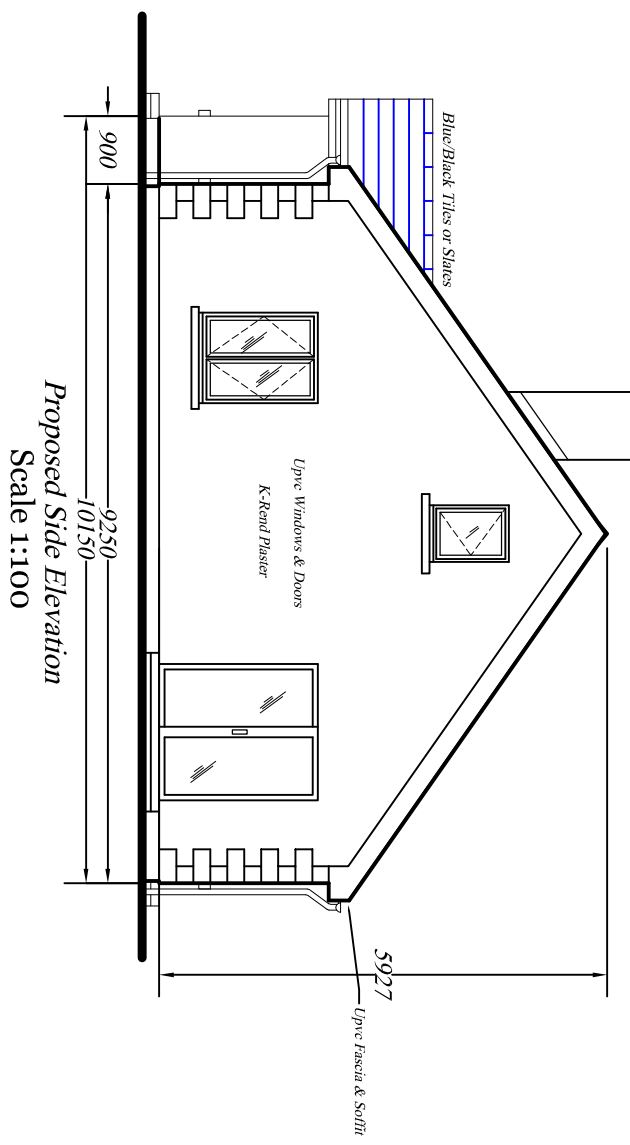
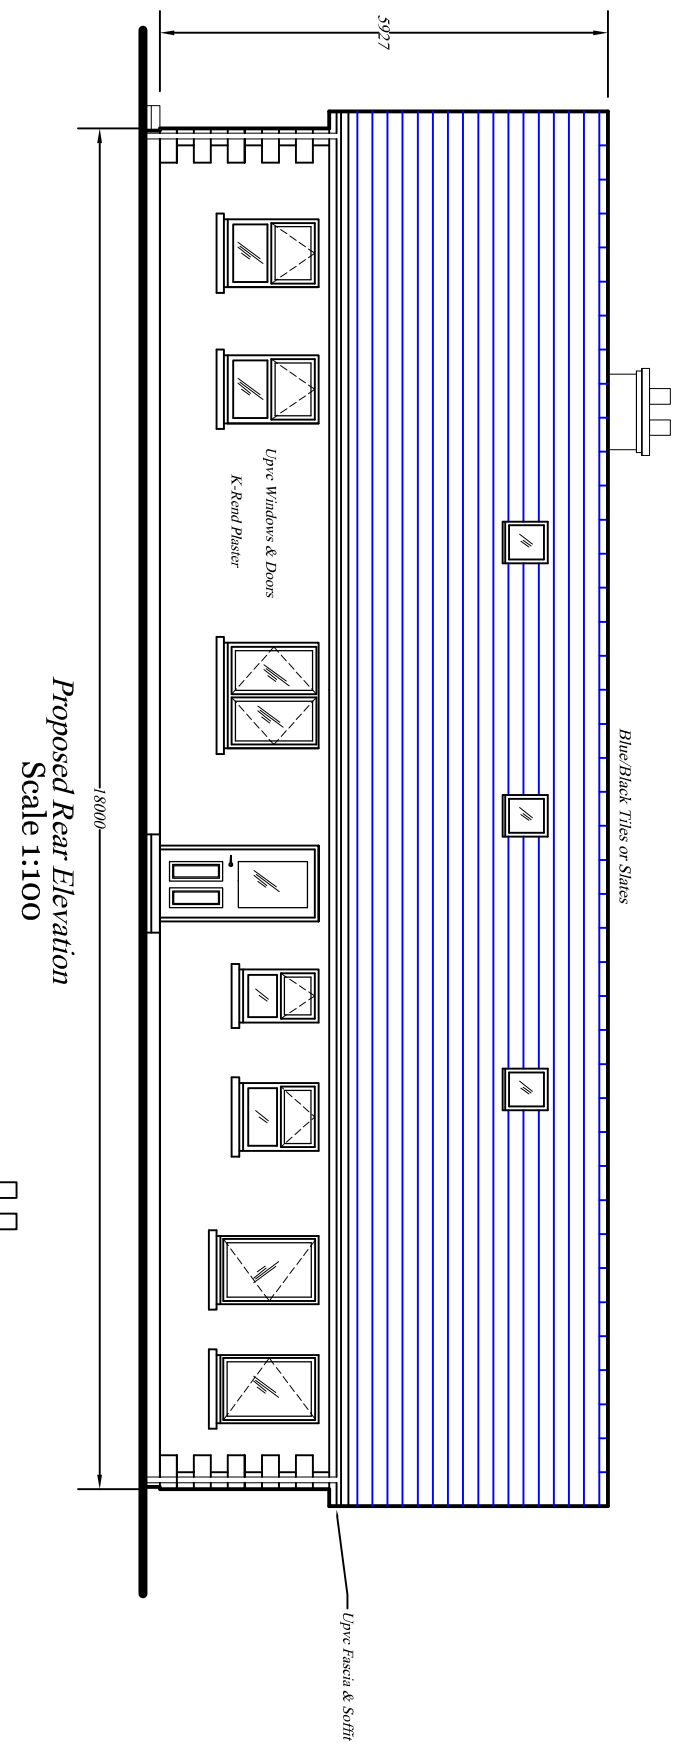
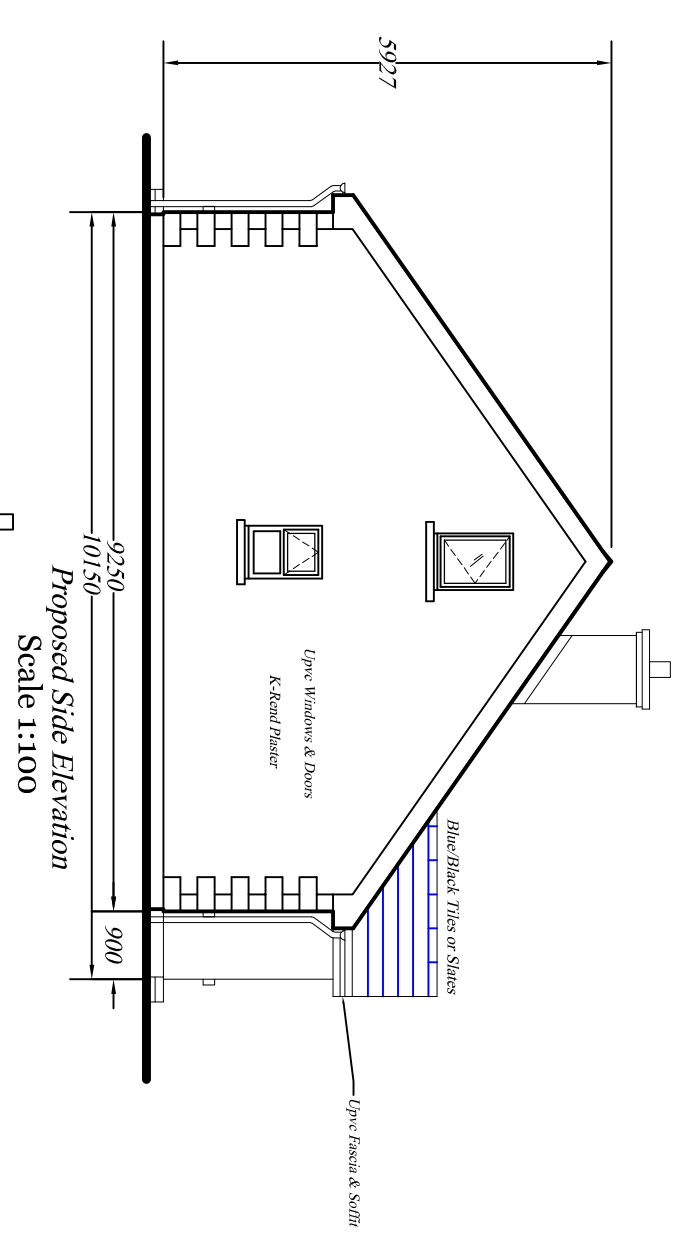
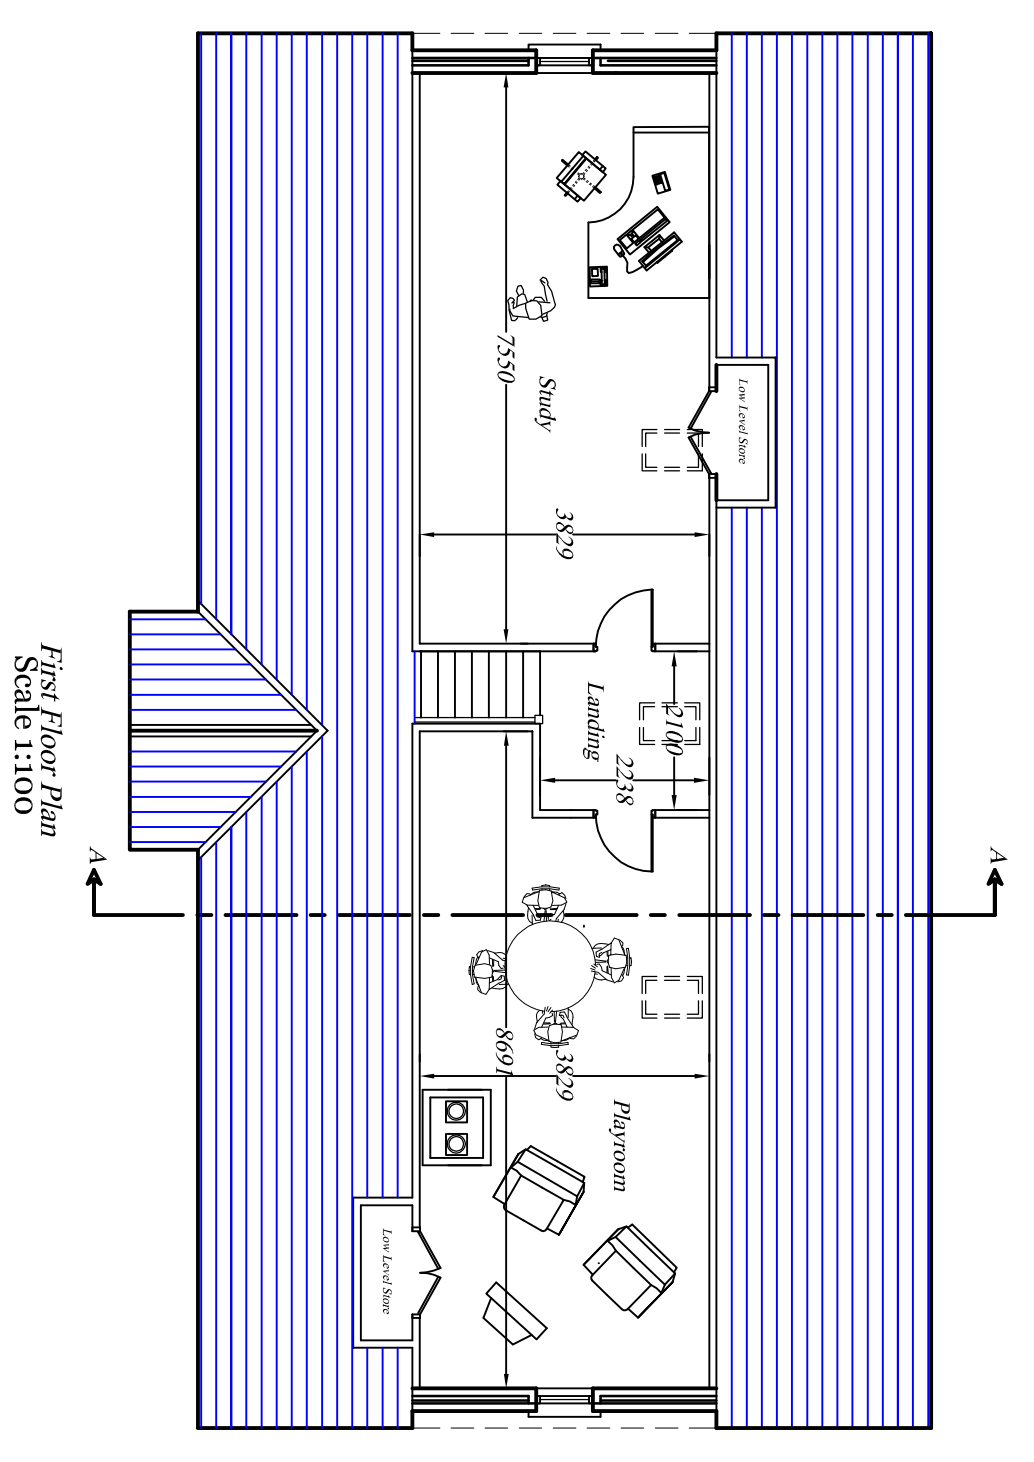


Net Floor Area = 152m<sup>2</sup> (1626Sq. Ft)  
 Net First Floor Area = 66m<sup>2</sup> (706 sq. ft)  
 Total Floor Area = 218 m<sup>2</sup> (2332 sq.ft)

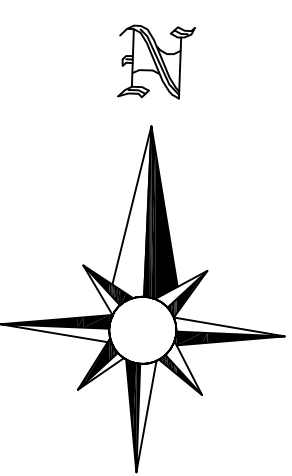

Ordinance Survey Ireland License No. EN 0010494  
 © Ordnance Survey Ireland and Government of Ireland

Site Location Map.  
 Site Outlined in Red.  
 Monaghan OS NO 0794  
 Annamakallin.  
 Scale 1:2500

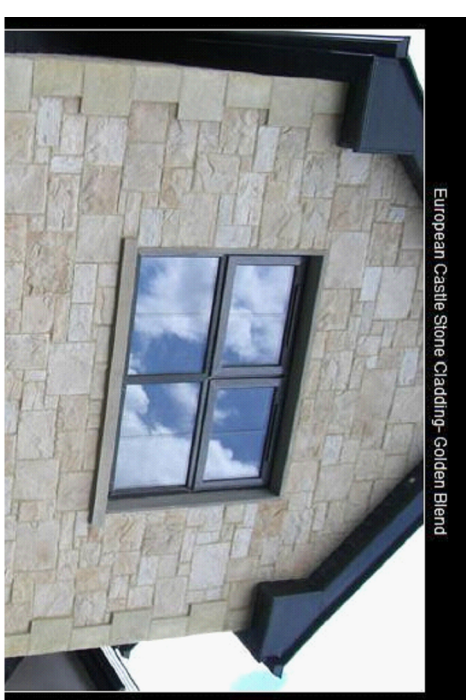

Sample of Frenhill Golden Blend : European Castle (PF-8104) stone, to be applied to front facade only

**DORAN & ASSOCIATES**  
 Architecture | Engineering | Surveying  
 78 Marymount Close, Dundalk, Co. Louth. Tel/Fax: 042-3532402. Mob: 0879917788

Proposed domer dwelling at Annamakallin,  
 Carrickree, Clara, Enniscorthy

Drawing Title: Plans, Elevations, Section A-A & Site Location Map  
 Client: Kevin Skeath, Cornallyagh, Smithborough, Co. Monaghan

Scale: As Shown  
 Drawing No.: 1