

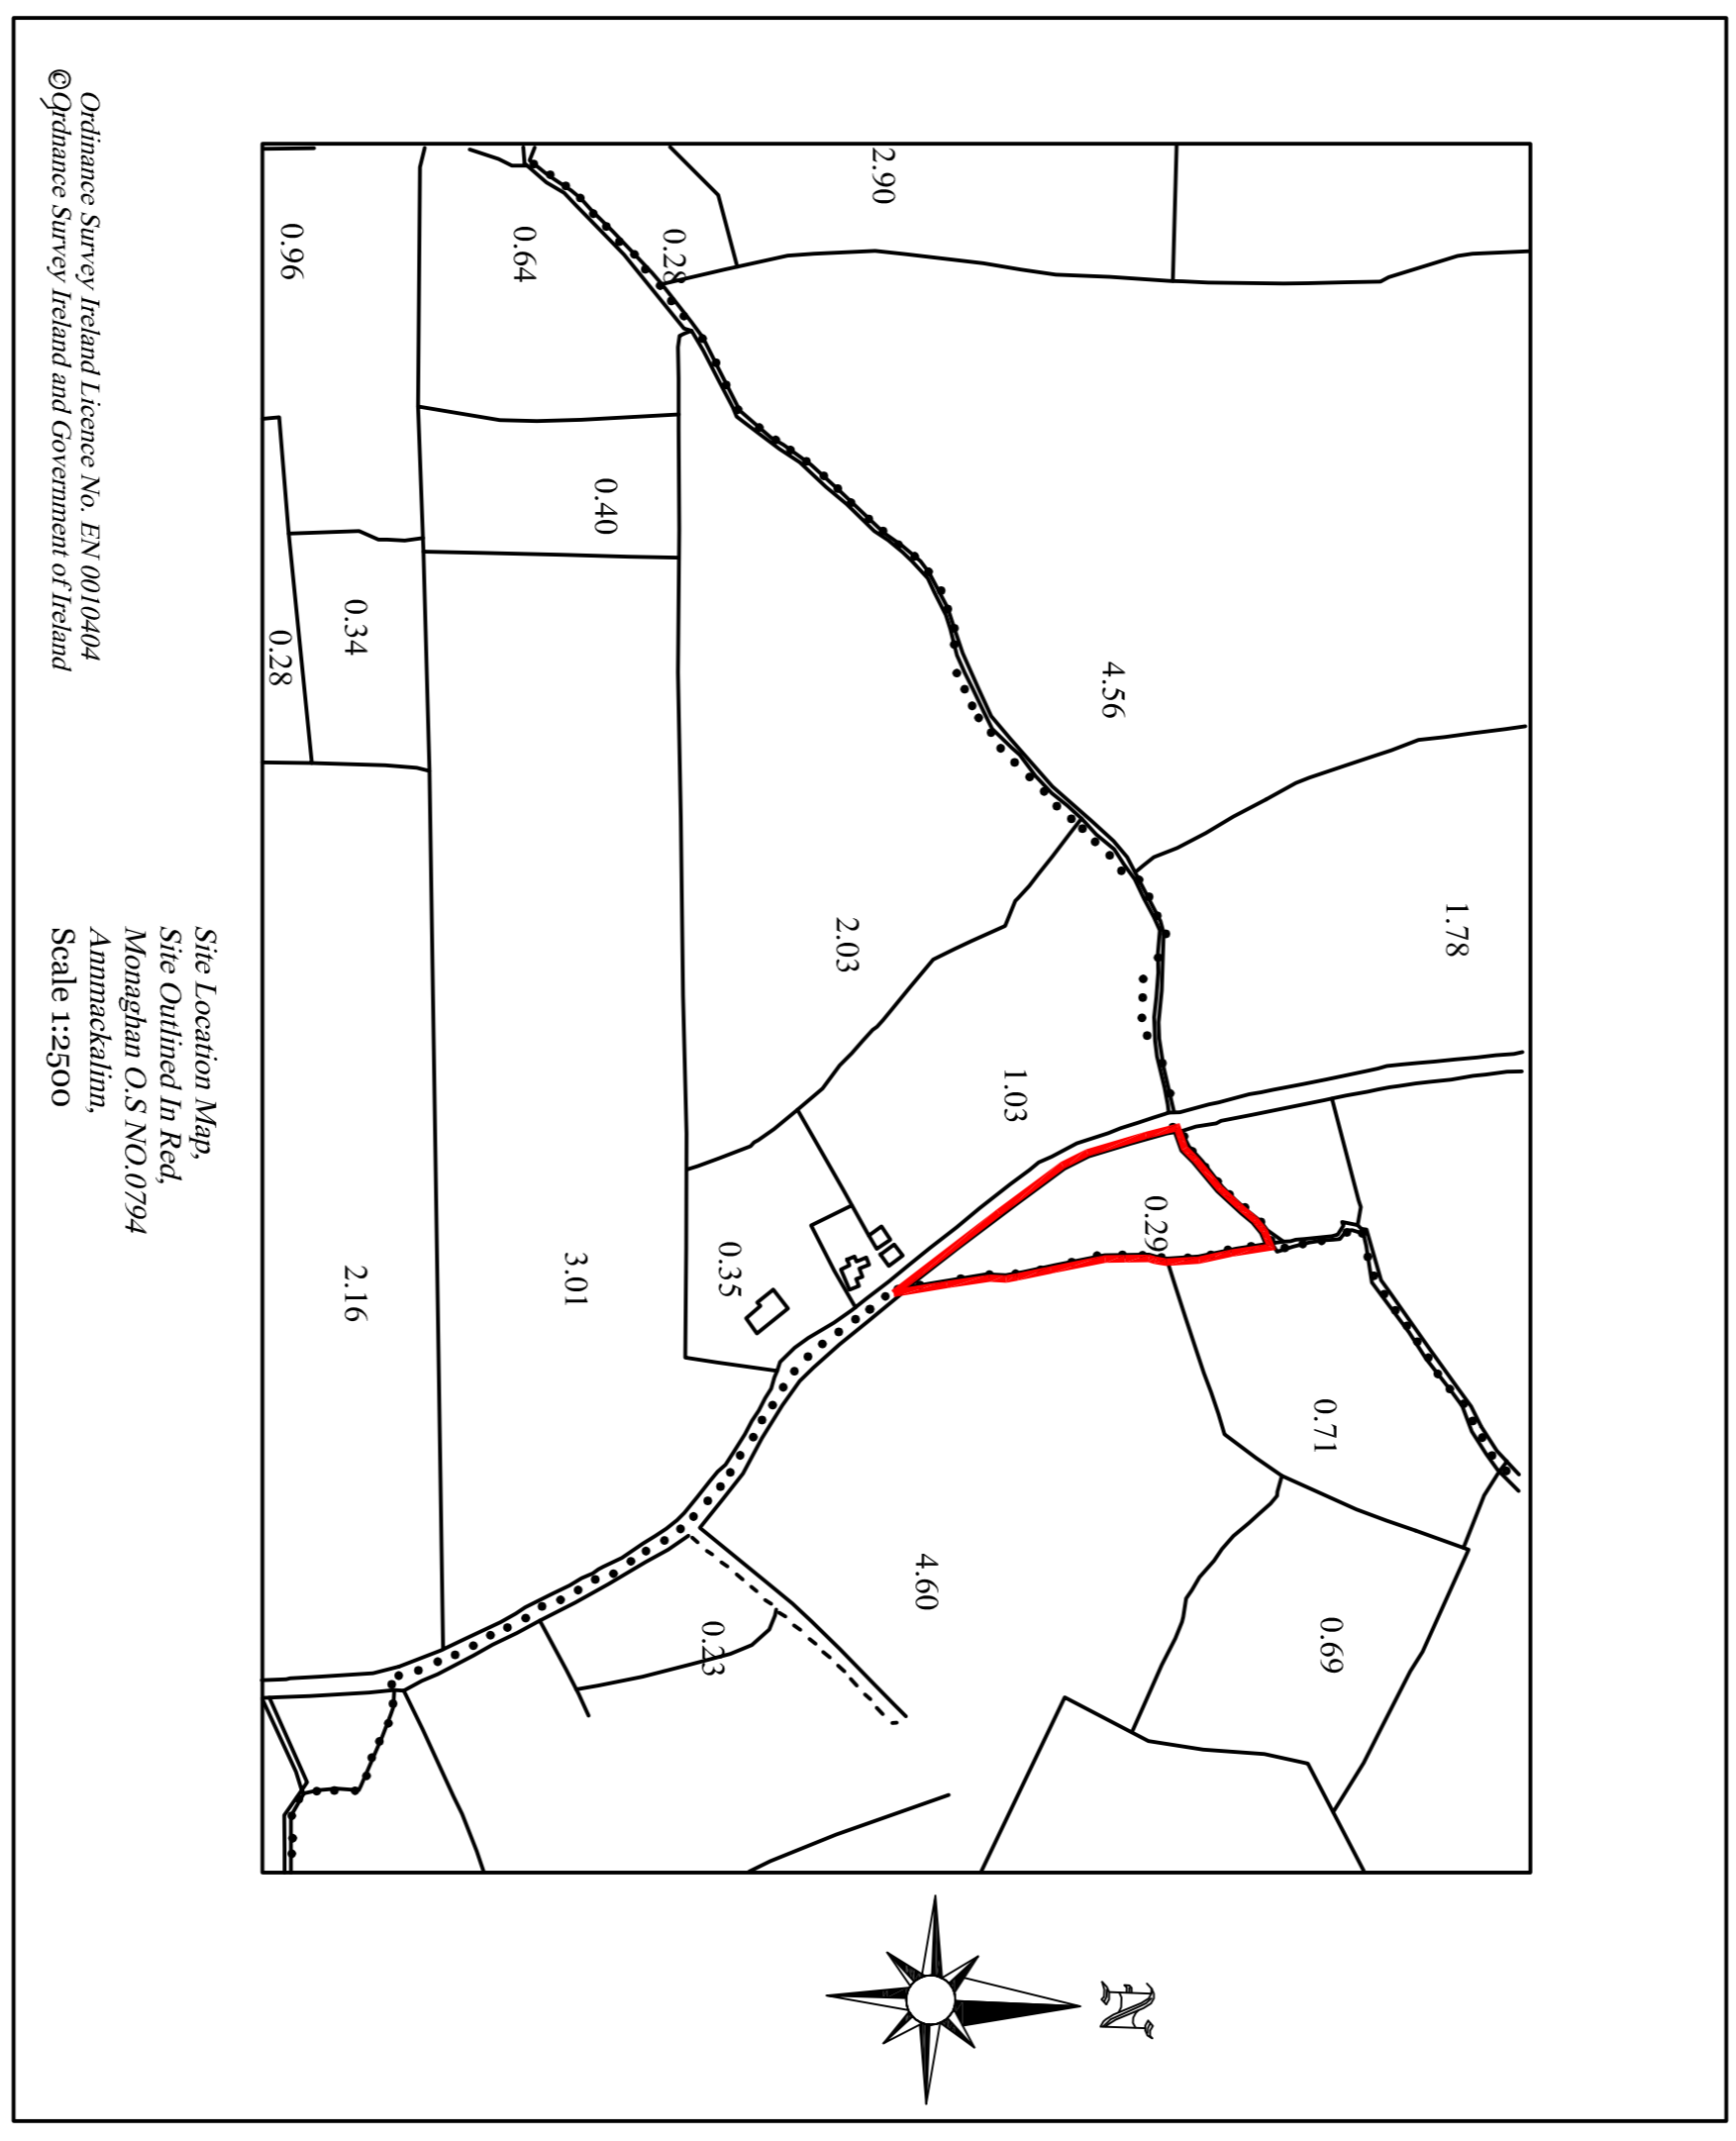
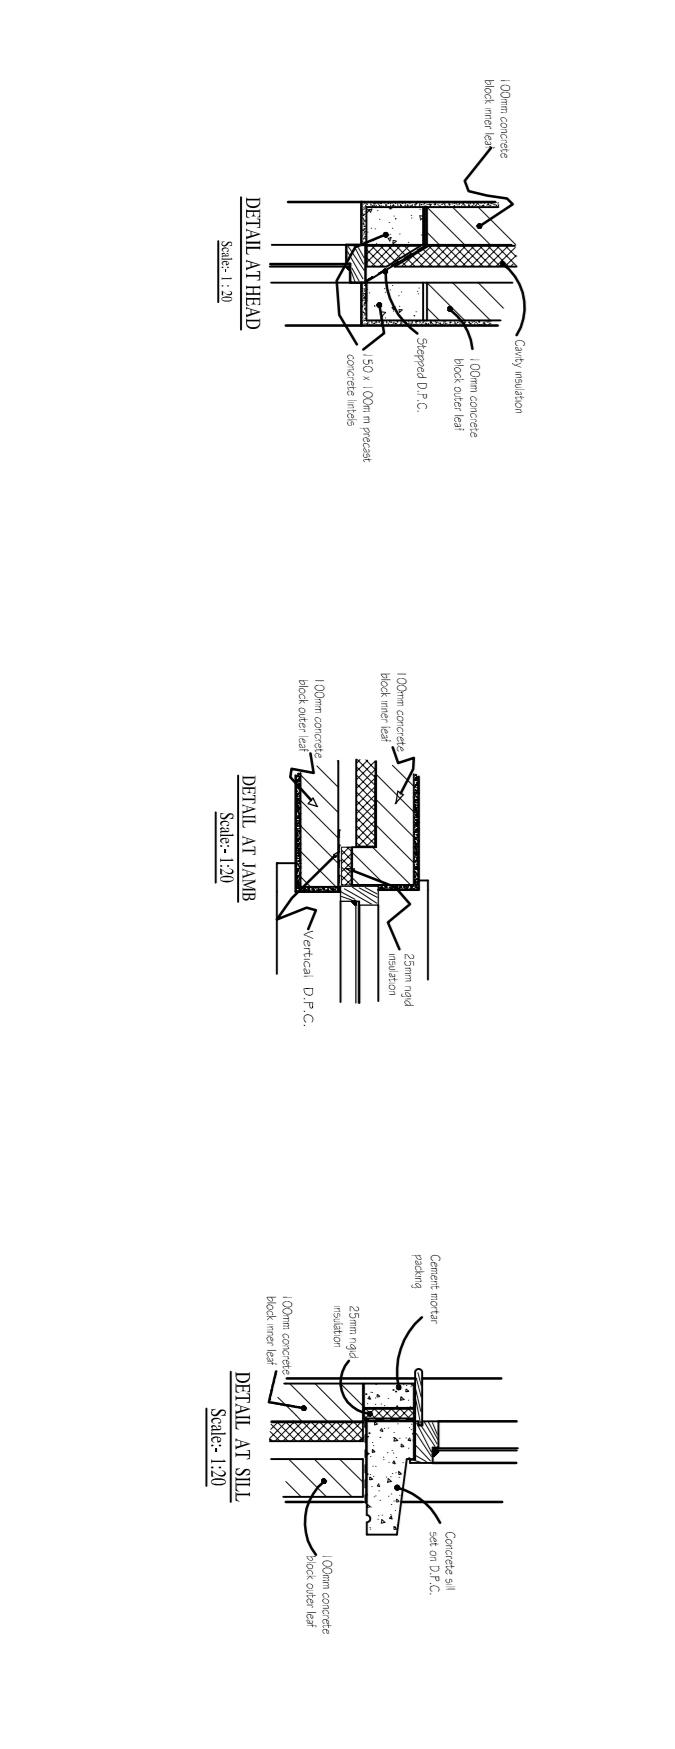
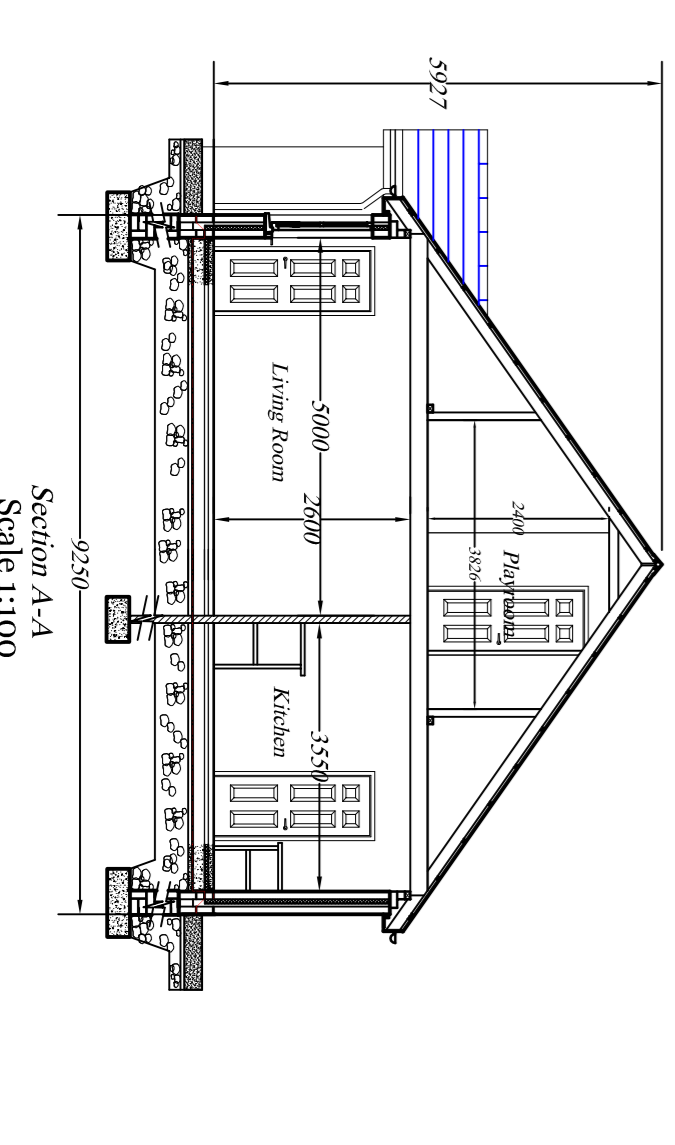
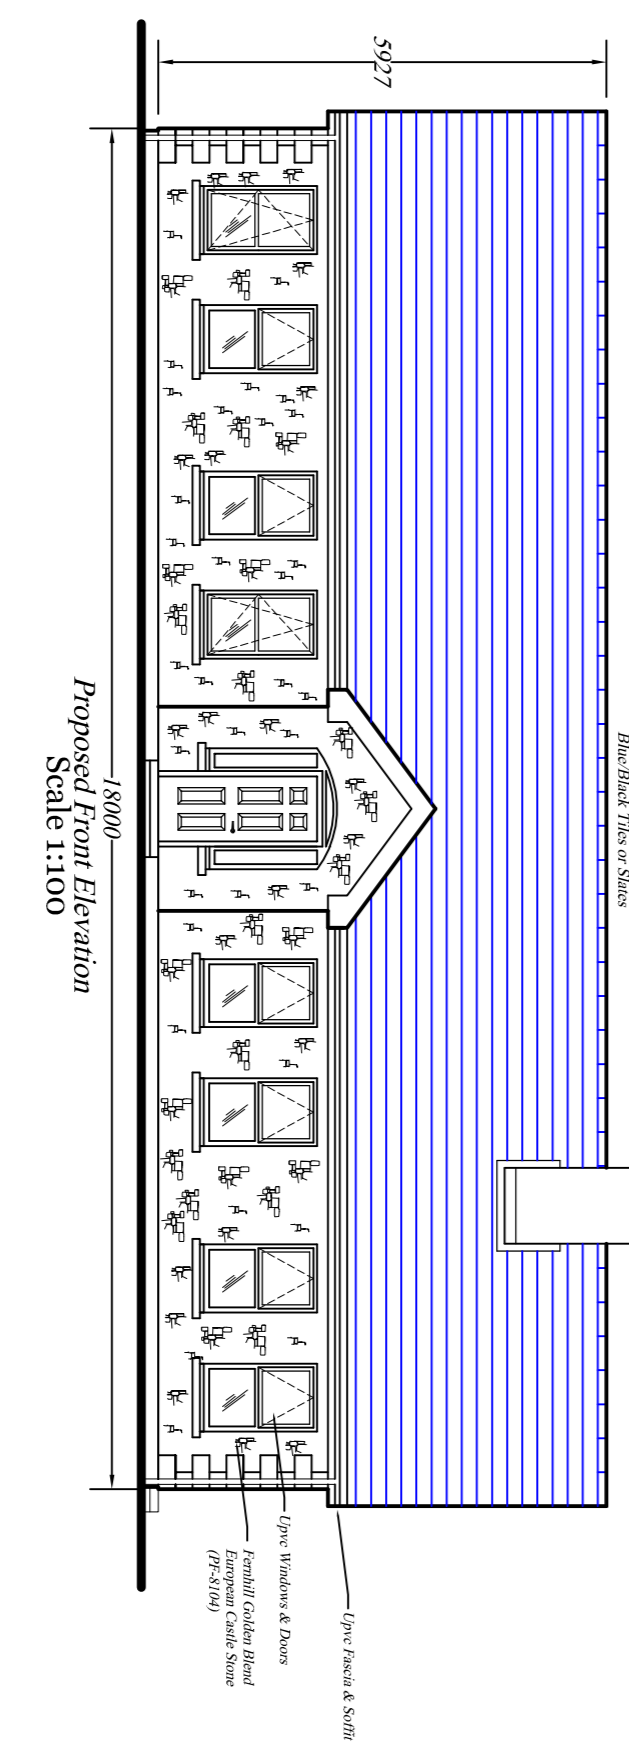
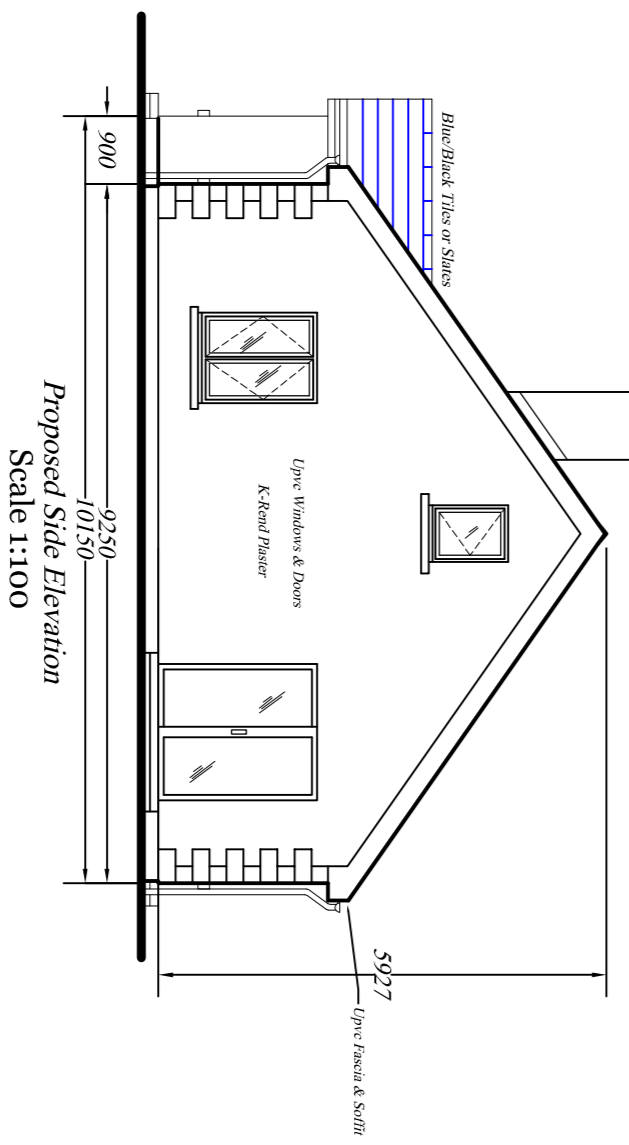
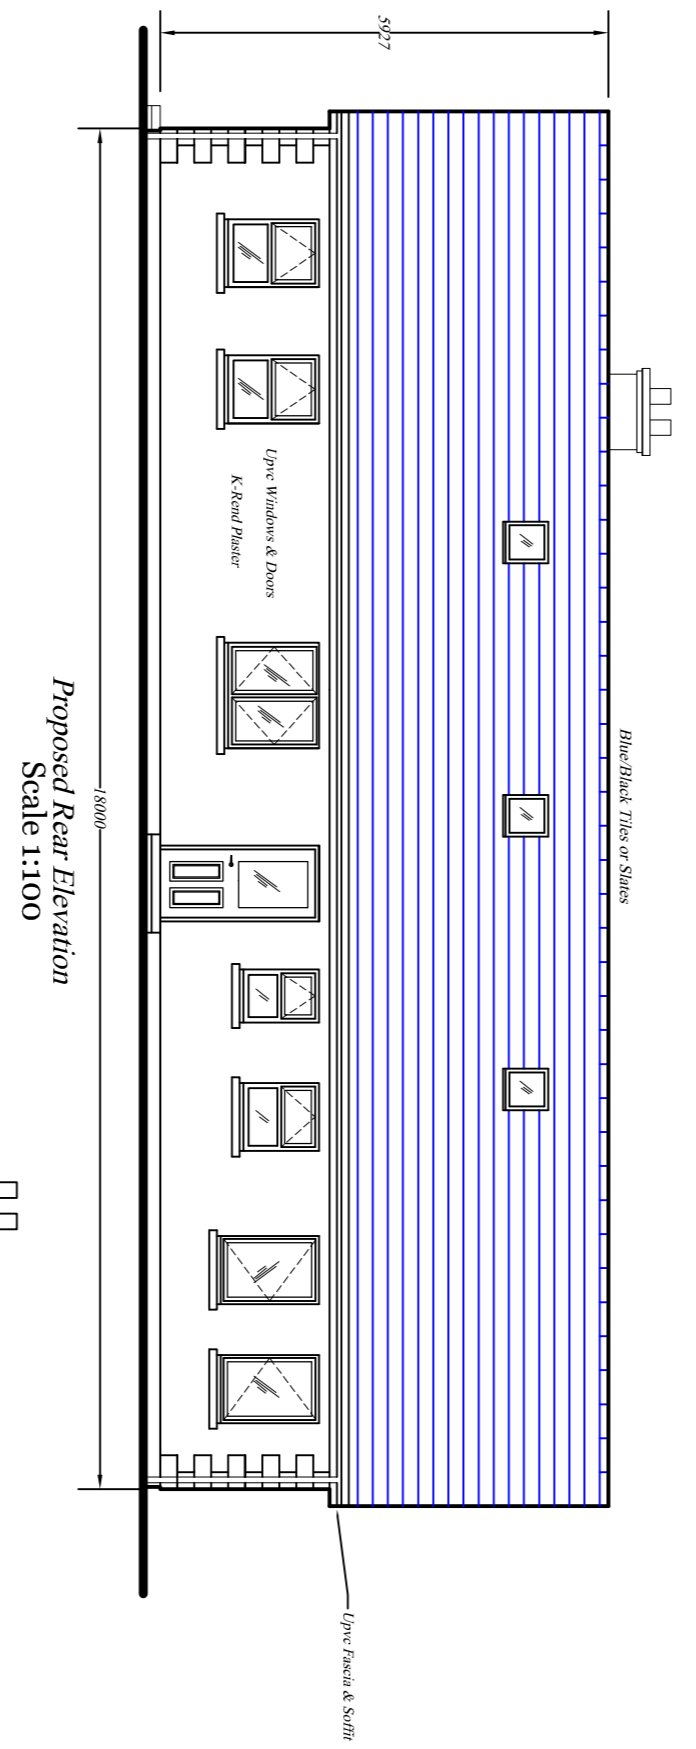
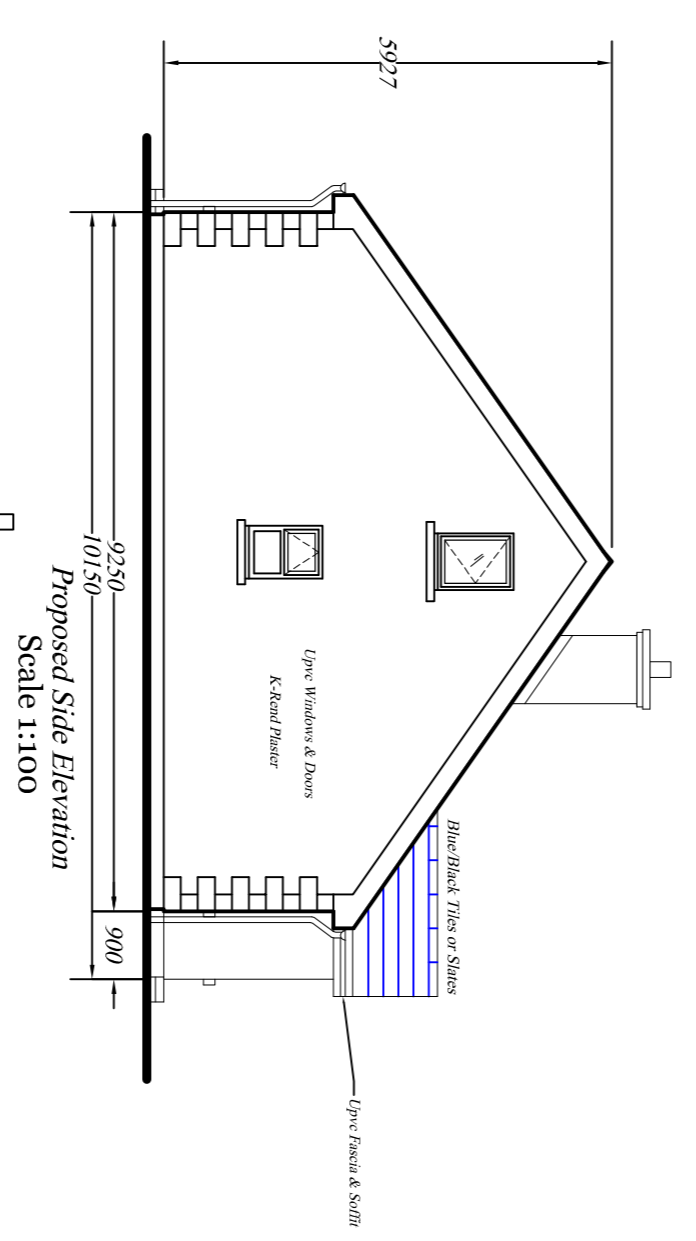
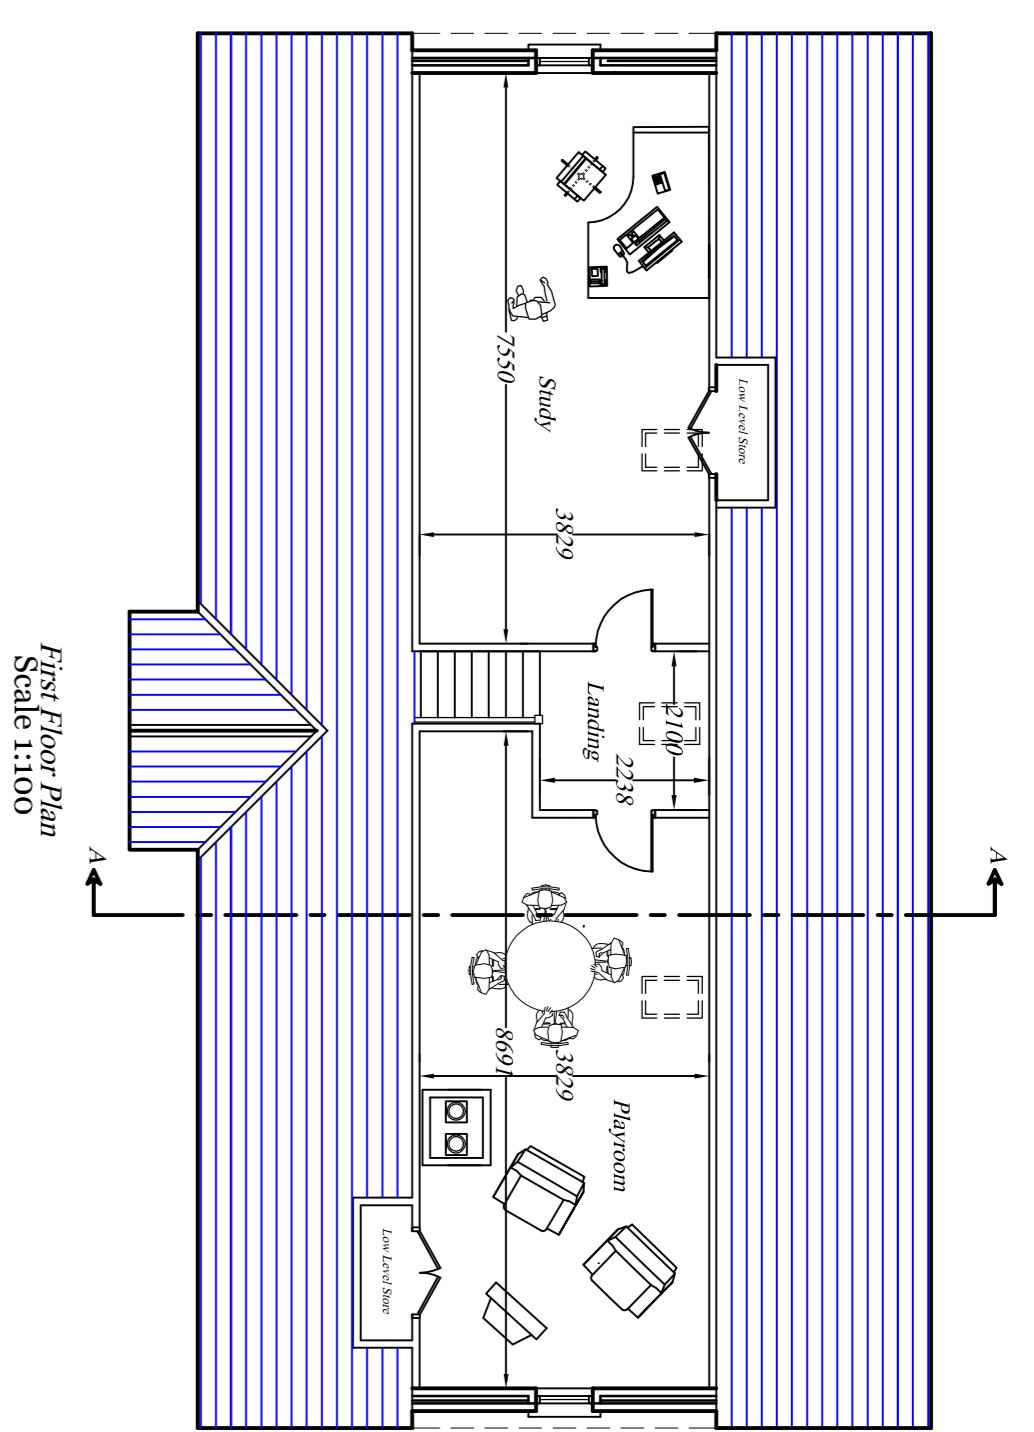


Net Floor Area = 152m² (1626Sq. Ft)
 Net First Floor Area = 66m² (706 sq. ft)
 Total Floor Area = 218 m² (232 sq.ft)

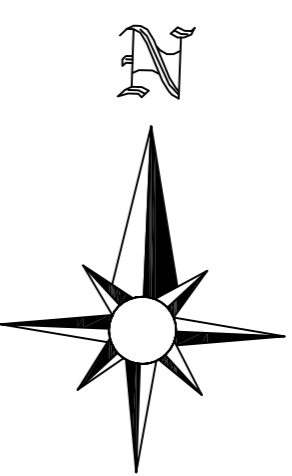

Ordinance Survey Ireland License No. EN 0010494
 © Ordnance Survey Ireland and Government of Ireland

Site Location Map.
 Site Outlined in Red.
 Monaghan OS NO 0794
 Annamakallin.
 Scale 1:2500

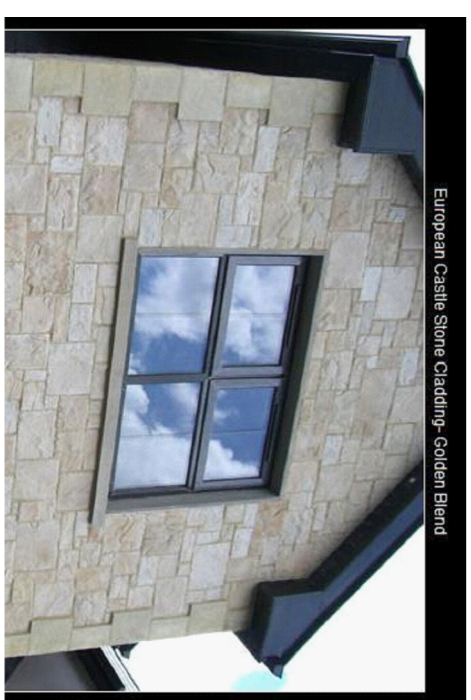

Sample of Frenhill Golden Blend : European Castle (PF-8104) stone, to be applied to front facade only

DORAN & ASSOCIATES
 Architecture | Engineering | Surveying
 78 Marymount Close, Dundalk, Co. Louth. Tel/Fax: 042-352402. Web: 0879917788

Proposed domer dwelling at Annamakallin,
 Carrickree, Clara, Enniscorthy

Drawing Title: Plans, Elevations, Section A-A & Site Location Map
 Client: Kevin Skeath, Cornallyagh, Smithborough, Co. Monaghan

Scale: As Shown
 Drawing No.: 1