


Do not scale. Use figured dimensions only. All dimensions must be checked on site and any discrepancies between site and figured dimensions to be brought immediately to the architect before pricing or site commencement. © This drawing is copyright & may not be used without prior permission.

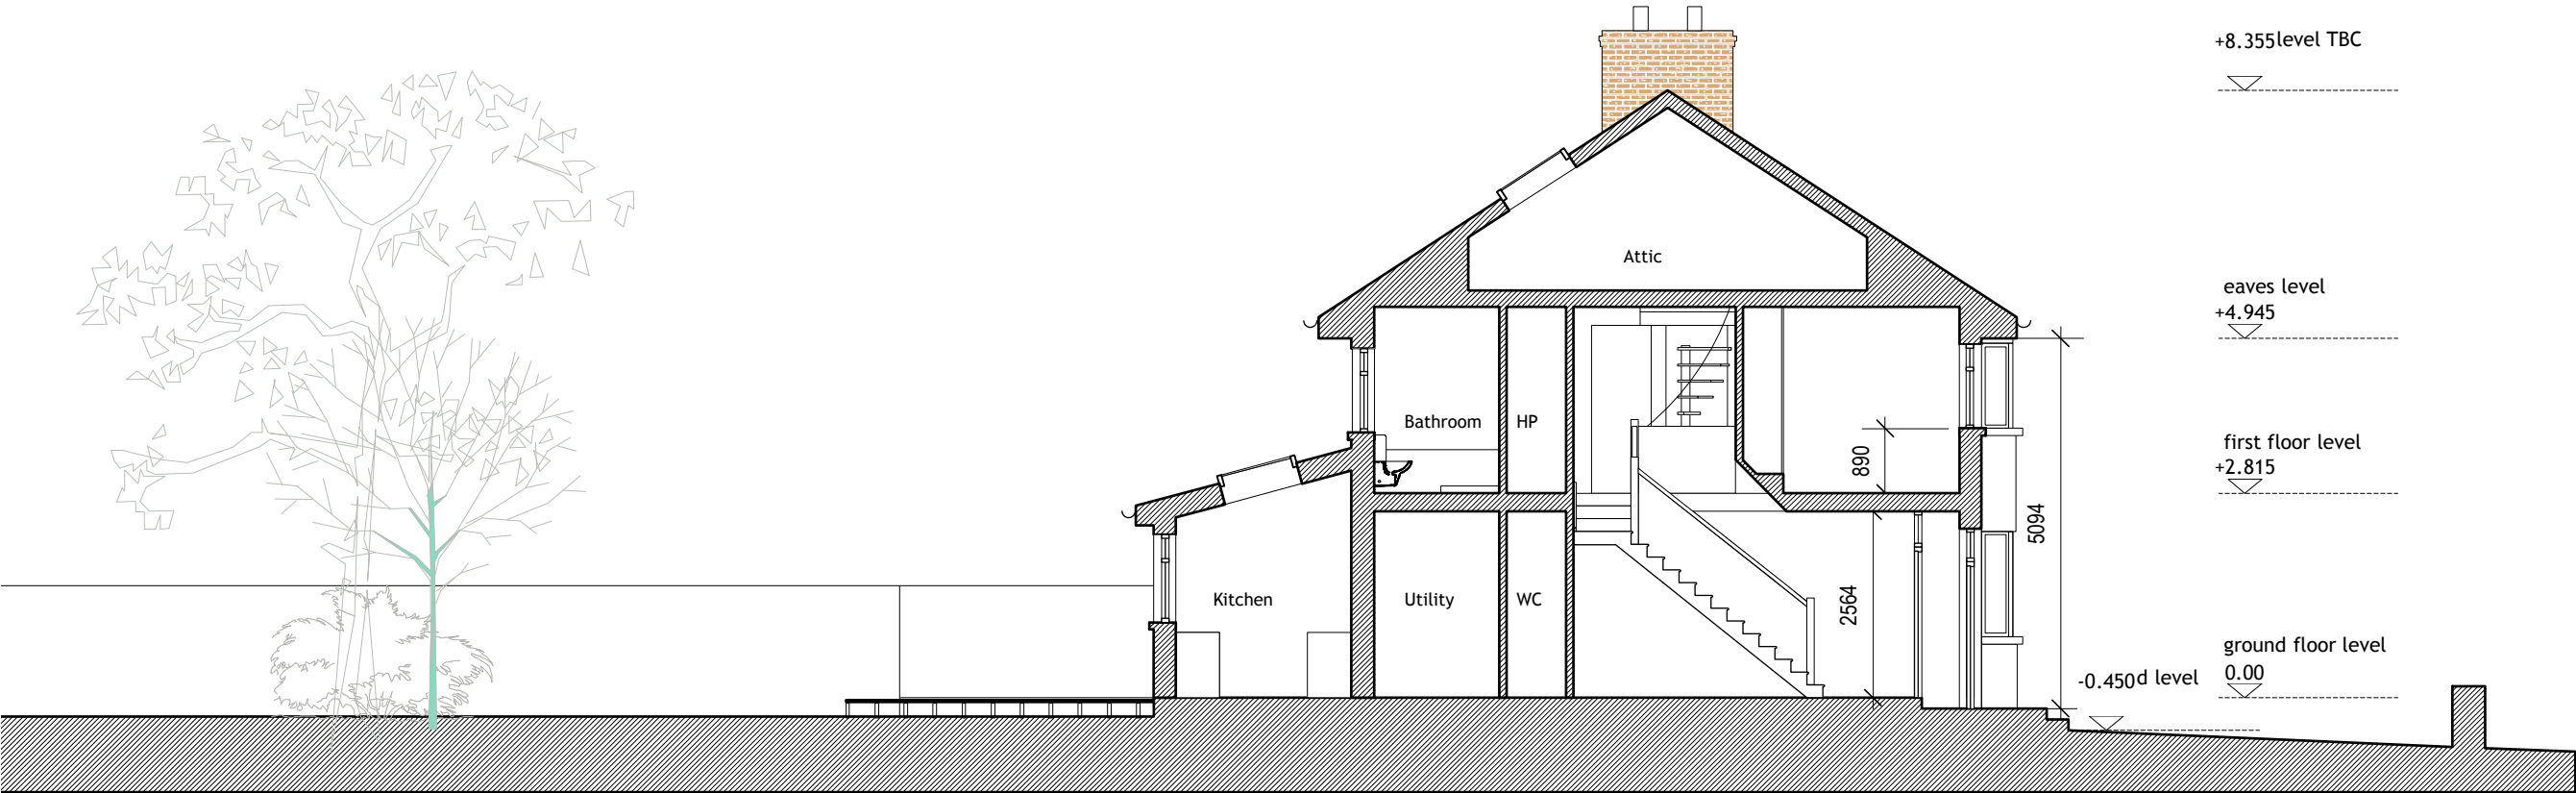

1 Existing Section/ Side Elevation  
Scale: 1:100 @ A4/A3



3 Existing Section  
Scale: 1:100 @ A4/A3



Martin Architects

REVISION:	ISSUED:	DESCRIPTION:	REVISION:	ISSUED:	DESCRIPTION:
-	-	Issued for Discussion			

SKETCH DESIGN



PROJECT: 214 Ratoath Road, Cabra  
CLIENT: Paul McLoughlin & Emma Costello  
DRAWING: Existing Sections

DRN: DATE: SCALE:  
PM 00 /February 2018 1:100  
JOB NO: SERIES: DRG NO: REV:  
**1806 SK 20**

3 The Seapoint Building,  
44/45 Clontarf Road,  
Clontarf, Dublin D03 FV50  
email: info@martinarchitects.ie  
mobile: 087 9194383  
phone: 01 6854609