

PUBLIC ROAD

DRAWING FOR PLANNING PURPOSES ONLY

NOT FOR CONSTRUCTION

Note: All dimensions to be checked on site



SITE PLAN

SCALE 1/100

PROPOSED NEW DWELLINGHOUSE FOR MICHAEL MCGREGOR
AT 197 BLARNEY STREET CORK

EXISTING
DWELLINGHOUSE




FRANK GOOD Dipl. Arch
 GAGGIN BANDON
 CO. CORR
 086/608464

SITE PLAN

SCALE 1/500

SEE LARGER
 SCALE SITE PLAN
 DRG 1B



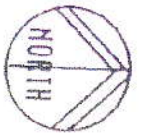

PUBLIC ROAD

DRAWING FOR PLANNING PURPOSES

ONLY

NOT FOR CONSTRUCTION

Date: All dimensions to be checked on site

Existing Footpath

Site Notice



EXISTING
DWELLINGHOUSE

SITE PLAN

SCALE 1/100



PROPOSED NEW DWELLINGHOUSE FOR MICHAEL MCGREGOR

AT 197 BLARNEY STREET CORK

DRAWING FOR PLANNING PURPOSES
ONLY

NOT FOR CONSTRUCTION


Note: All dimensions to be checked on site

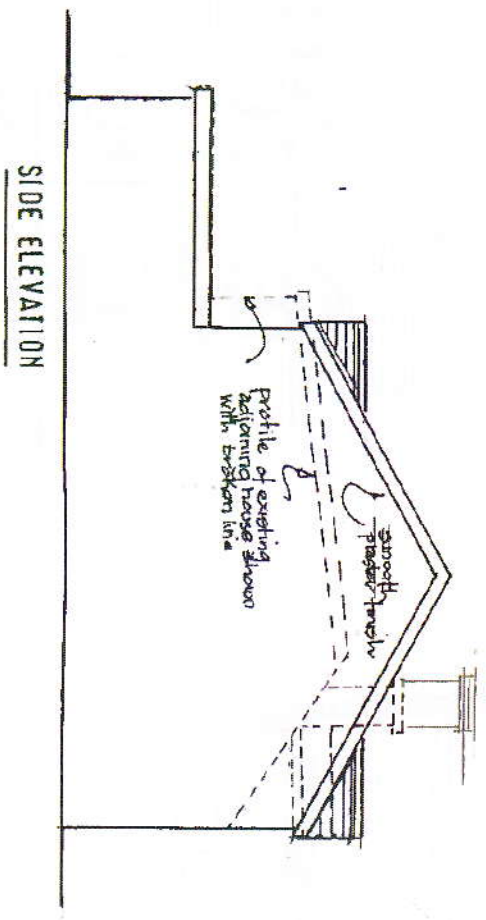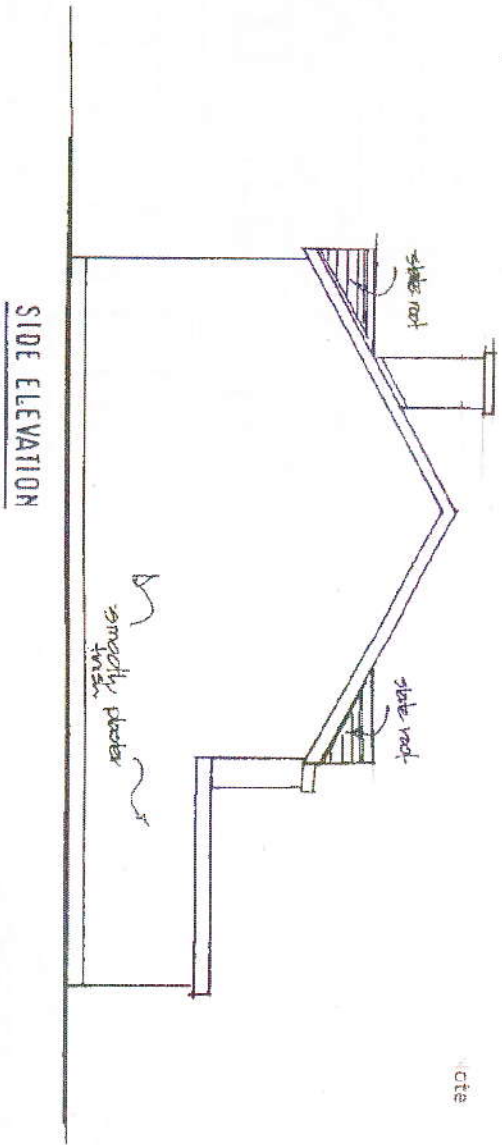

OTE: BROKEN LINE INDICATES OUTLINE OF ADJOINING HOUSE

SCALE 1/160

PL4

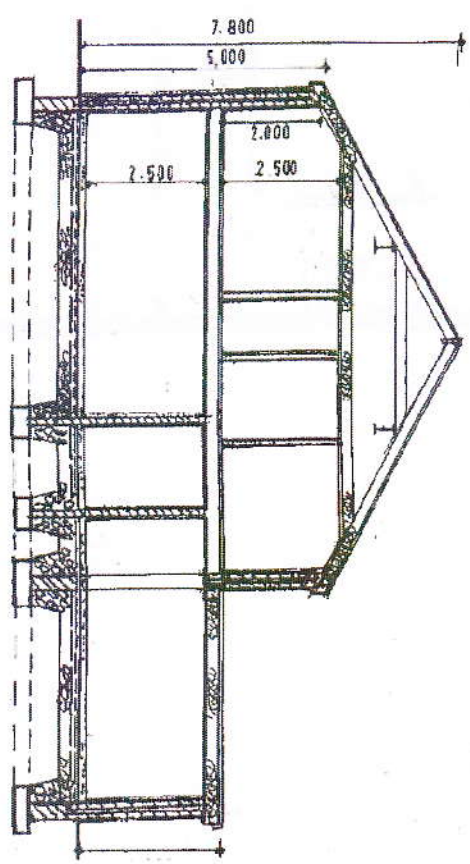

DRAWING FOR PLANNING PURPOSES
ONLY
NOT FOR CONSTRUCTION





Note: All dimensions to be checked on site

SCALE 1/100

DRAWING FOR PLANNING PURPOSES
ONLY

NOT FOR CONSTRUCTION

NOTE: All dimensions to be checked on site

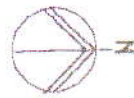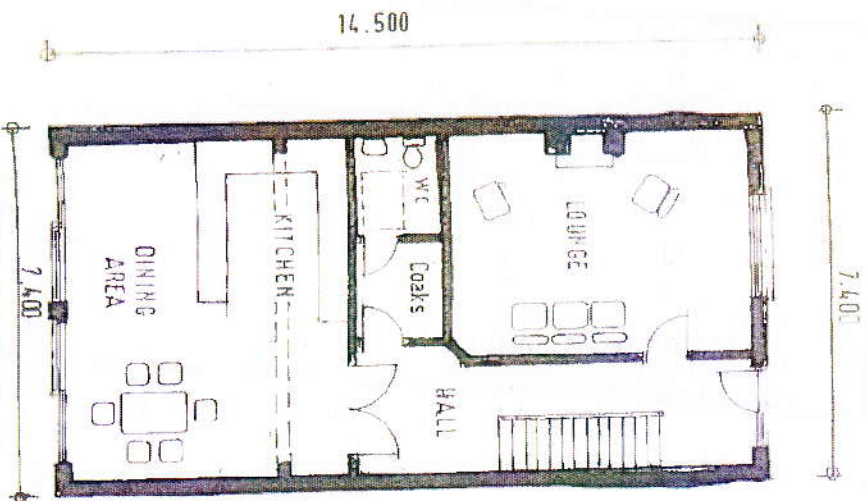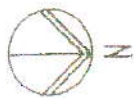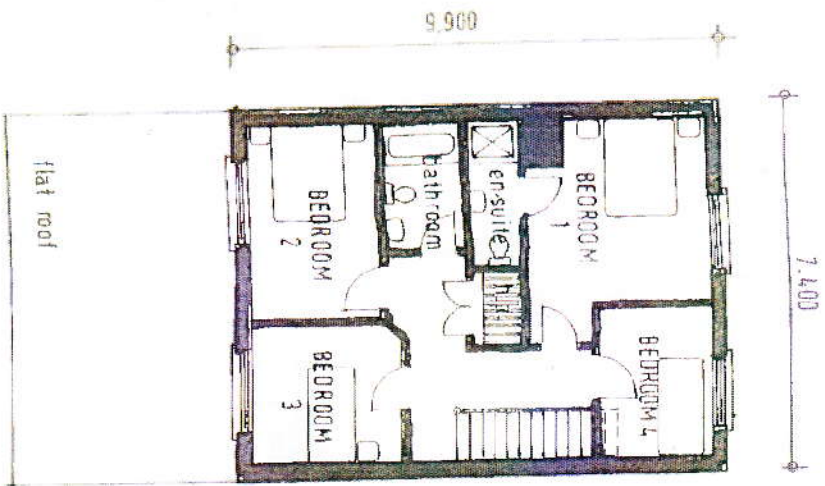

SCALE 1/100


PL2



PUBLIC ROAD

SITE PLAN

SCALE 1/100

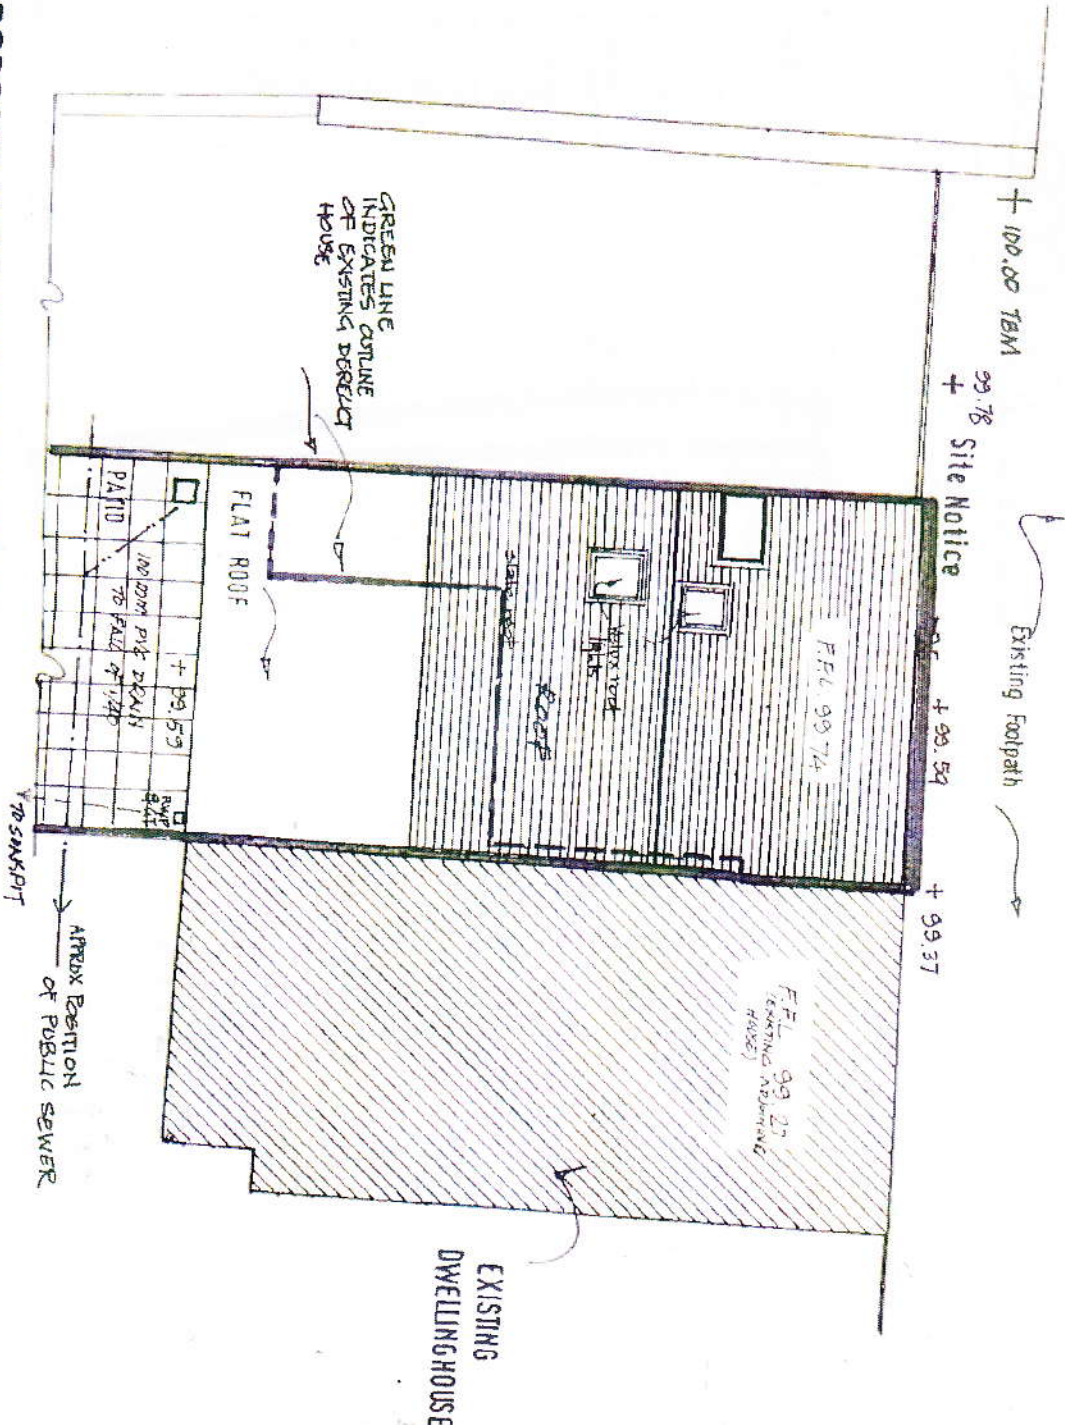

PROPOSED NEW DWELLINGHOUSE FOR MICHAEL MCGREGOR
AT 197 BLARNEY STREET CORK

EXISTING
DWELLINGHOUSE