
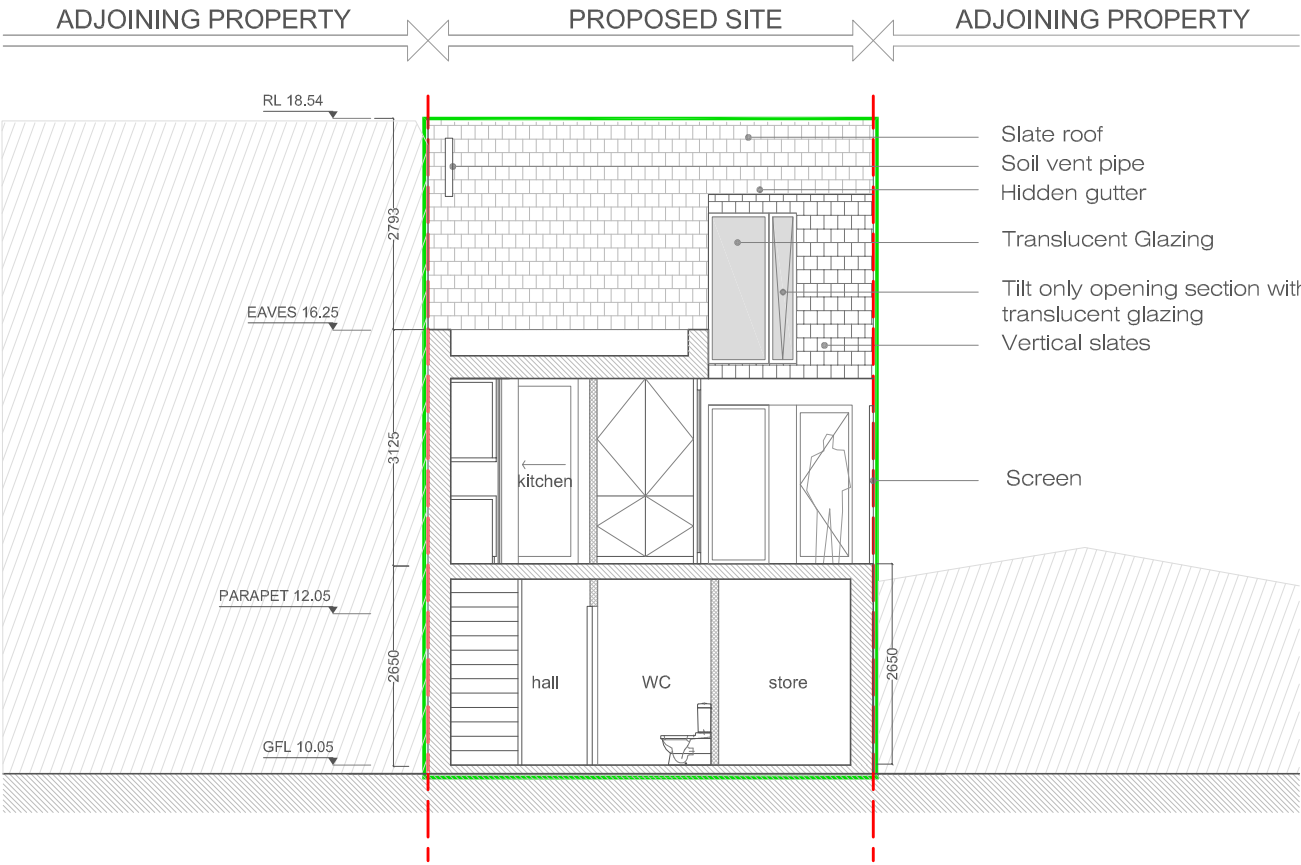


Section AA 1:100 @ A3

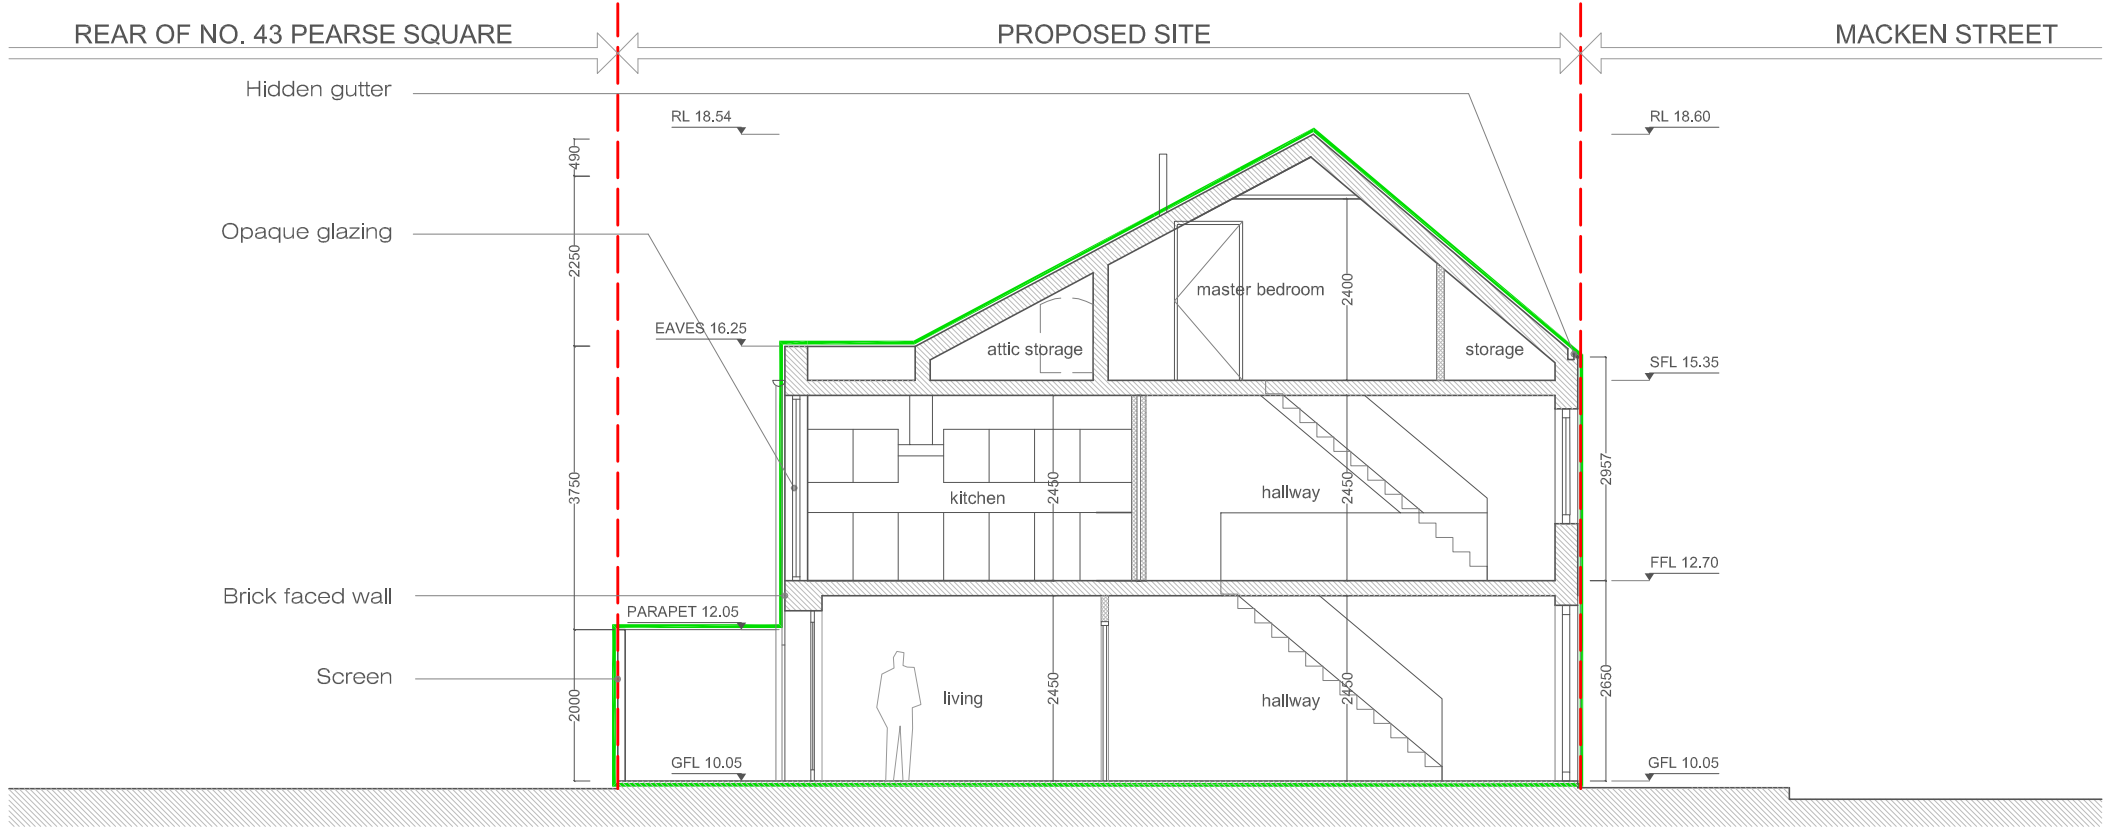

design STRATEGIES

51-54 PEARSE STREET, DUBLIN 2

TEL 8883380 EMAIL info@designstrat.com

PROJECT	: 321 MACKEN STREET DUBLIN	DATE	: FEBRUARY 2012
DRAWING	: SECTIONS	SCALE	: 1:100
PLANNING		DGN NO	: DS-11-05-P.04