

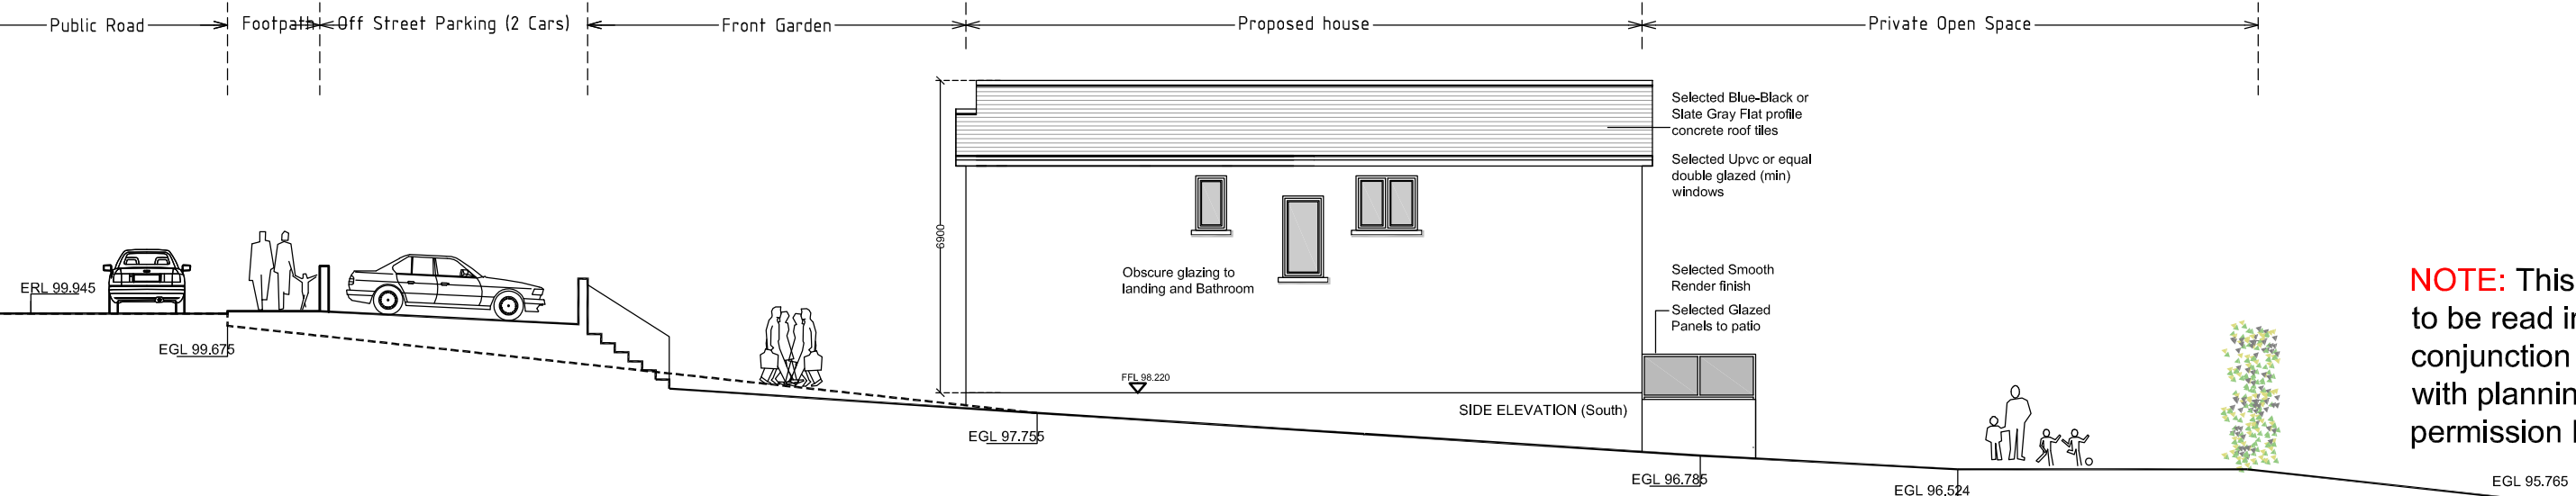
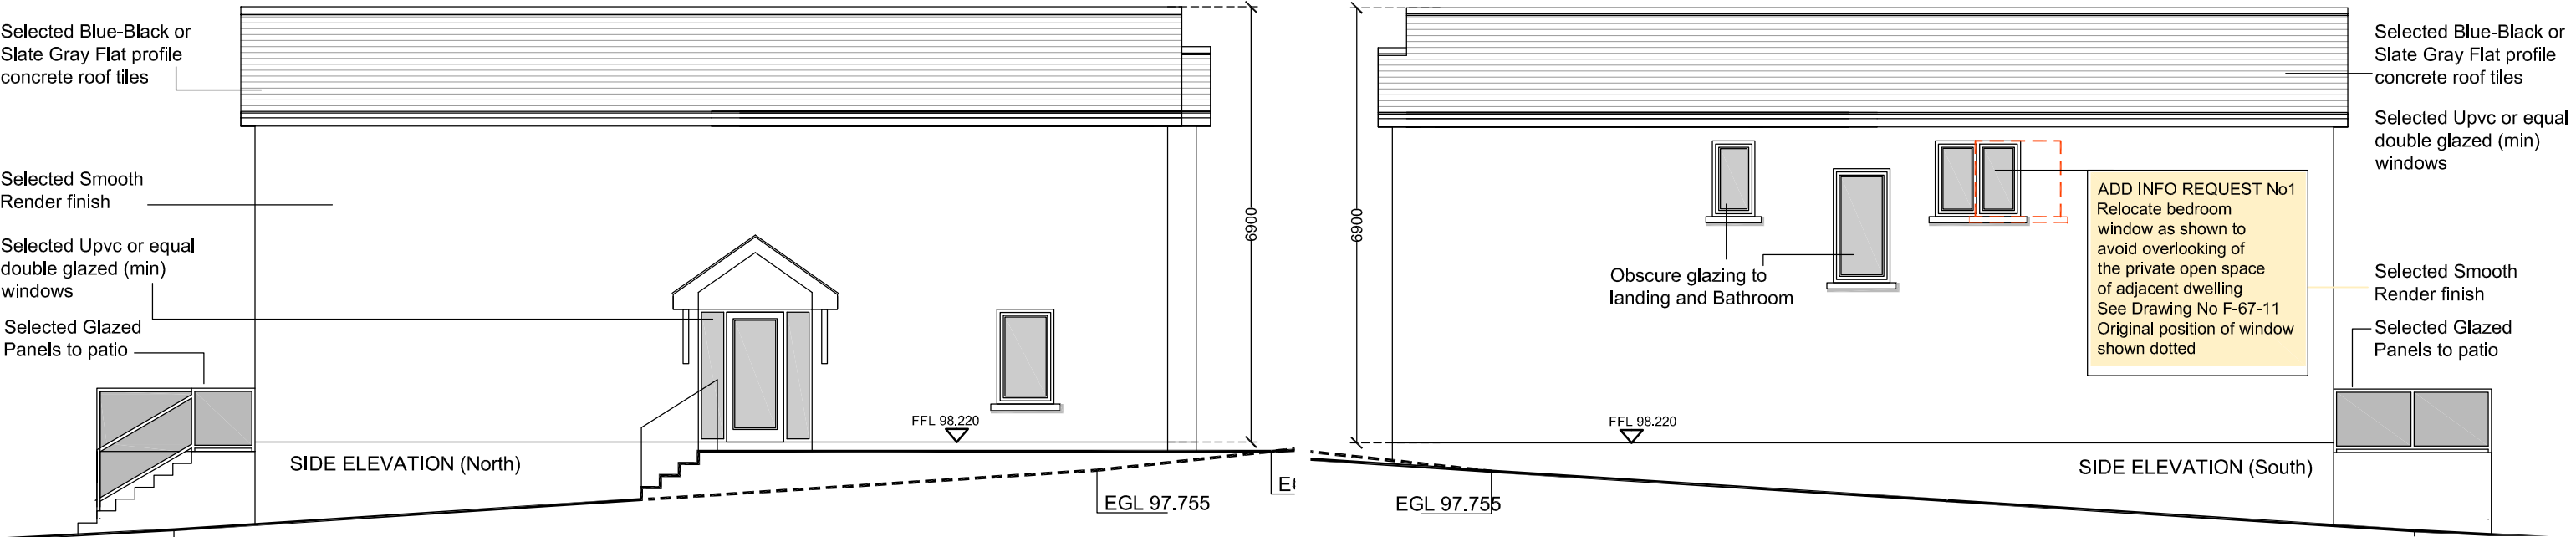


NOTE: This drawing to be read in conjunction / constructed with planning permission Ref 22-1243

NOTE; ALL LEVELS AND DIMENSIONS TO BE CONFIRMED ON SITE PRIOR TO CONSTRUCTION

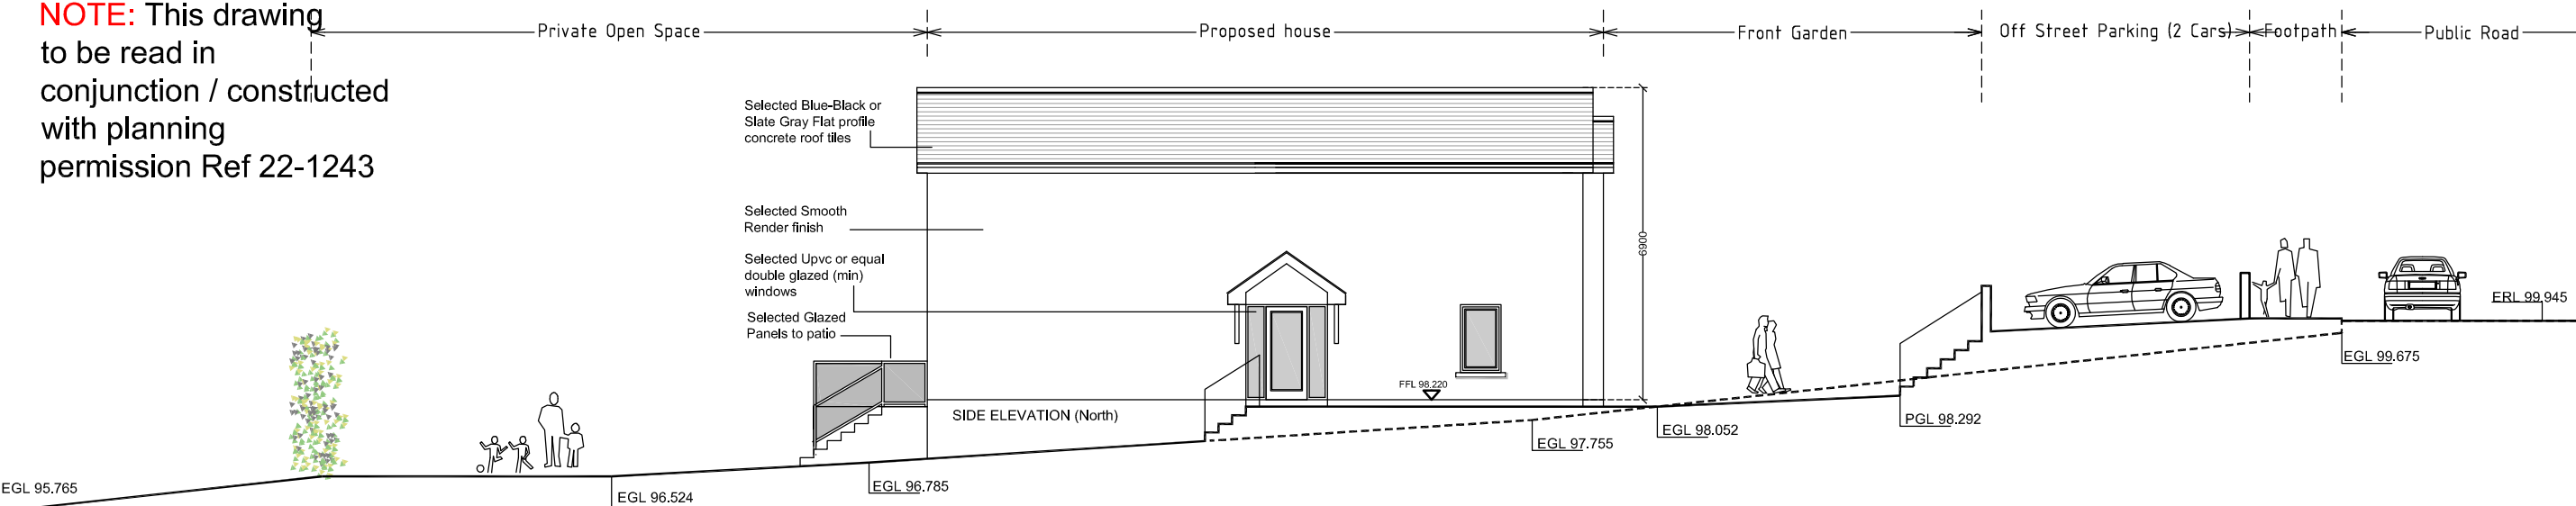

NOTE: This drawing to be read in conjunction / constructed with planning permission Ref 22-1243

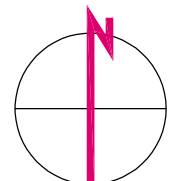

GENERAL NOTES
This drawing should be read in conjunction with all relevant documents. Dimensions are in millimeters unless otherwise stated. Do not scale off drawings. Use figured dimensions only. Check dimensions on site. Report discrepancies immediately. Title copyright and right to use this document reserved to P.D. Lane Associates. All works are to comply with current building regulations. This drawing is for planning purposes only, not to be used for construction purposes unless otherwise stated.

REVISION	DATE	DESCRIPTION
A	31-01-23	ADDITIONAL INFO



1 Church Road
Greystones
Co. Wicklow
Ireland

T +353 1 287 6697
F +353 1 287 0109
E info@pdlane.ie
W www.pdlane.ie

architecture
urban design
planning
engineering

PROJECT	Proposed House at No. 12 Castlefield Terrace, Killincarrig, Greystones, Co. Wicklow		DRAWING NO.	W-67-9
CLIENT	Bridget Walsh		REVISION NO.	A
DESCRIPTION	Side Elevations			
STAGE	Planning	DATE	14-11-2022	
SCALE	1-50 A3 SHEET	DRAWN BY	DT	