


**NOTE:** This drawing to be read in conjunction / constructed with planning permission Ref 22-1243


All dimensions and levels to be confirmed on site prior to construction

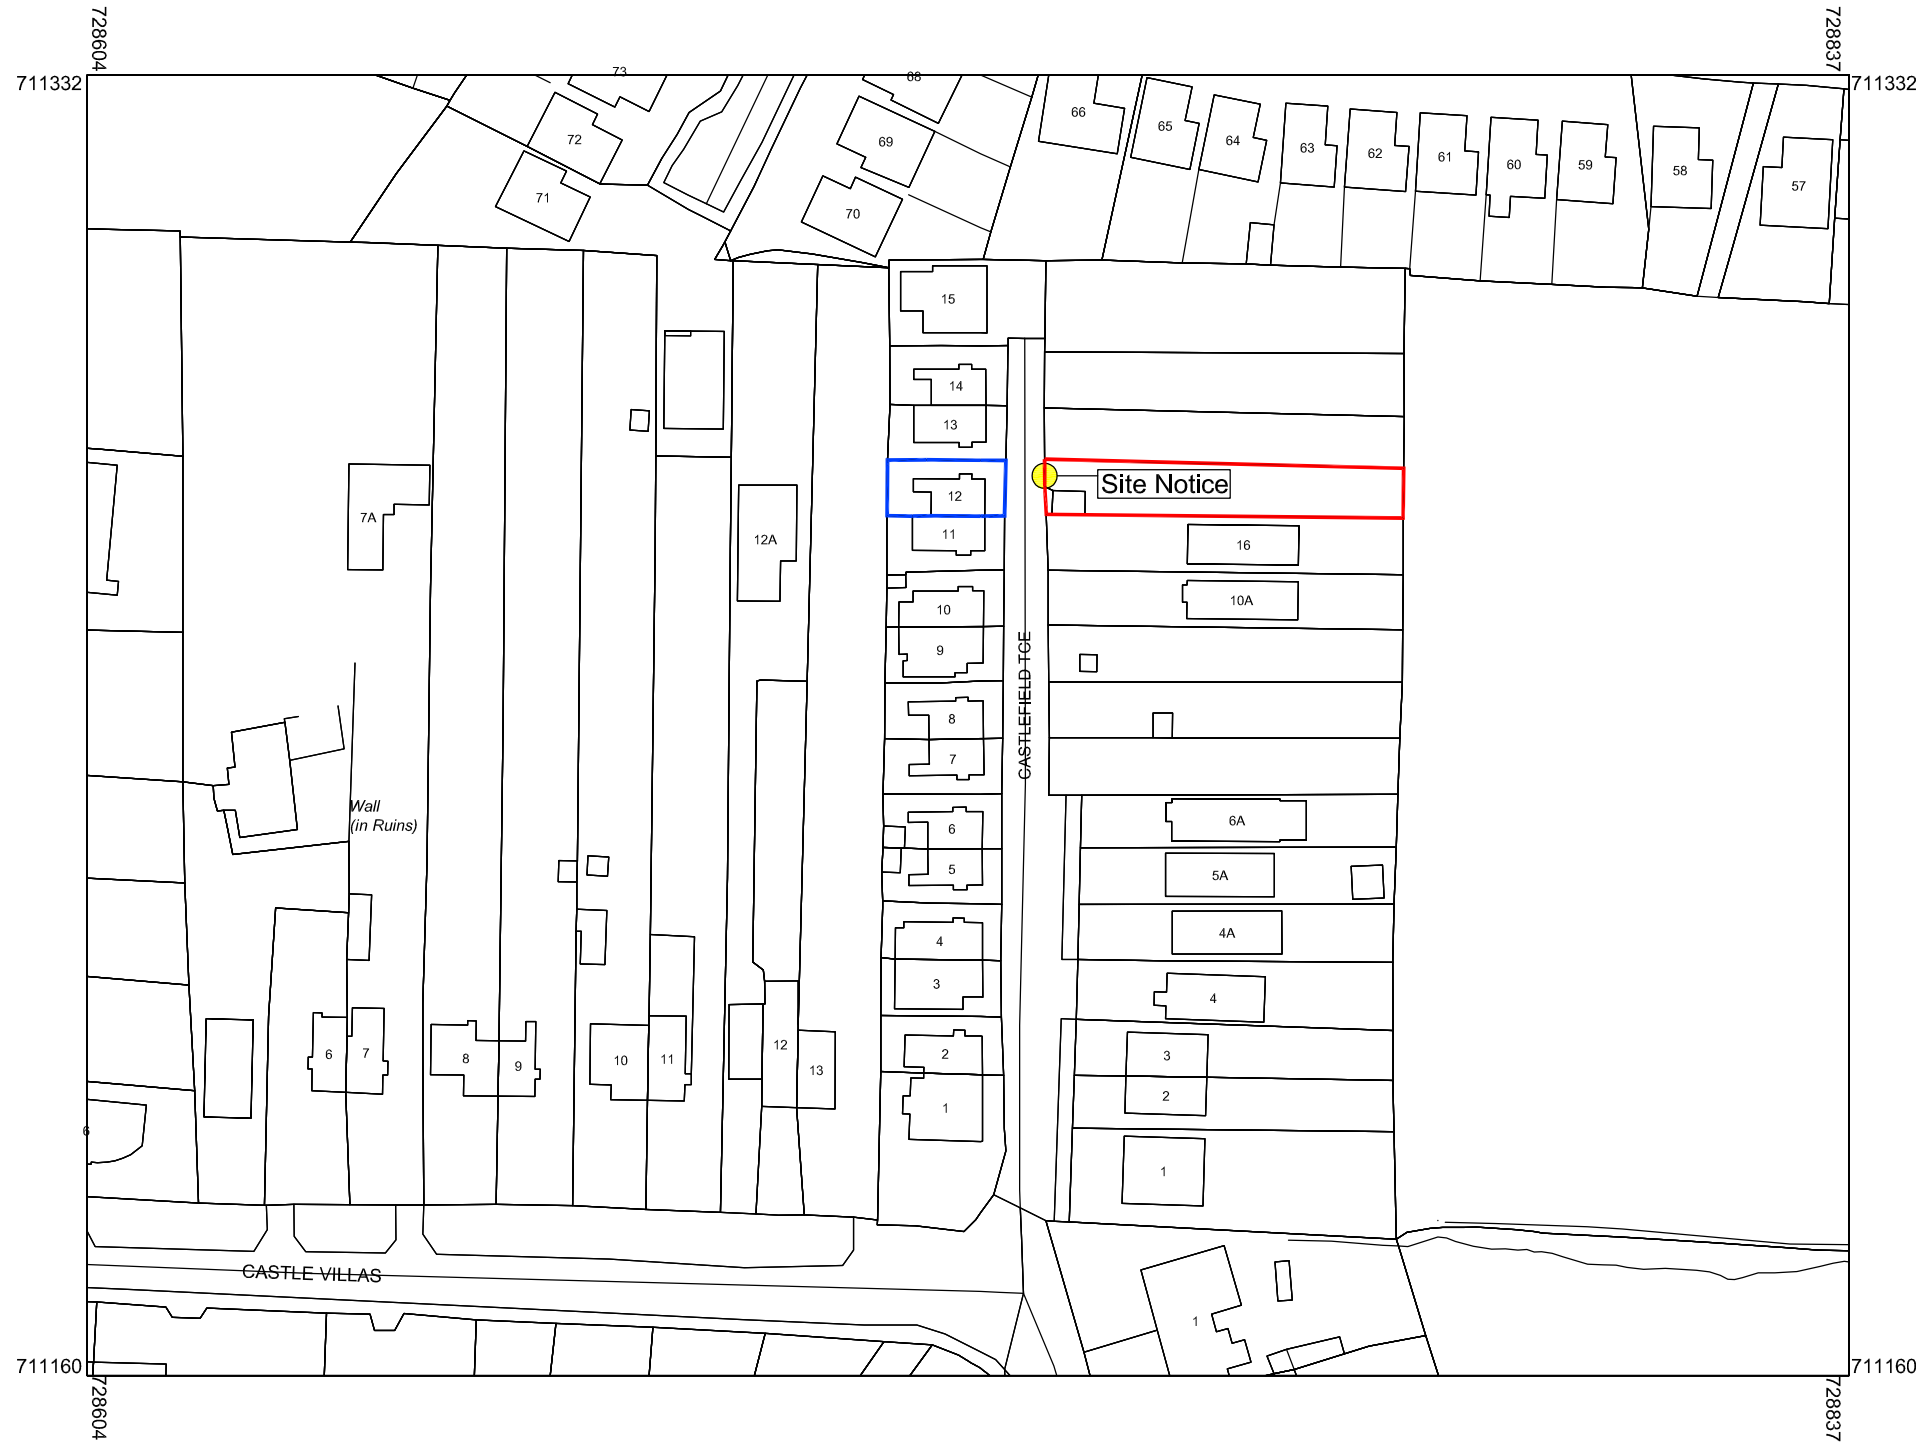

Description: Digital Landscape Model (DLM)  
 Publisher / Source: Ordnance Survey Ireland (OSI)  
 Data Source / Reference: PRIME2  
 File Format: Autodesk AutoCAD (DWG\_R2013)  
 File Name: v\_50289752\_1.dwg  
 Clip Extent / Area of Interest (AOI):  
 LLX,LLY= 728604.4877,71160.3629  
 LRX,LRX= 728837.4877,71160.3629  
 ULX,ULY= 728604.4877,711332.3629  
 URX,URY= 728837.4877,711332.3629  
 Projection / Spatial Reference: IRENET95\_Irish\_Transverse\_Mercator  
 Centre Point Coordinates: X,Y= 728720.9877,711246.3629  
 Reference Index: Map Series | Map Sheets  
 1:1,000 | 3674-22  
 1:1,000 | 3674-21  
 Data Extraction Date: 06-Sep-2022  
 Source Data Release: DCMLS Release V1.155.113  
 Product Version: 1.4  
 License / Copyright: Ordnance Survey Ireland Terms of Use apply. Please visit [www.osi.ie/about/terms-conditions](http://www.osi.ie/about/terms-conditions).  
 ©Ordnance Survey Ireland, 2022  
 Compiled and published by Ordnance Survey Ireland, Phoenix Park, Dublin 8, Ireland.  
 Unauthorised reproduction infringes Ordnance Survey Ireland and Government of Ireland copyright.  
 All rights reserved. No part of this publication may be copied, reproduced or transmitted in any form or by any means without the prior written permission of the copyright owners.  
 The representation on this map of a road, track or footpath is not evidence of the existence of a right of way.  
 Ordnance Survey maps never show legal property boundaries, nor do they show ownership of physical features.

Application Site = 0.033 Hectares (328 Sq m)  
 Adjacent Land = 0.015 Hectares (115 Sq m)  
 in Applicants Ownership

Ordnance Survey Ireland Licence  
 CTAL50260518 © Government of Ireland

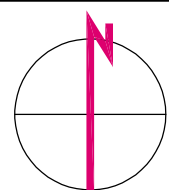

GENERAL NOTES

This drawing should be read in conjunction with all relevant documents. Dimensions are in millimeters unless otherwise stated. Do not scale off drawings. Use figured dimensions only. Check dimensions on site. Report discrepancies immediately. Title copyright and right to use this document reserved to P.D. Lane Associates. All works are to comply with current building regulations. This drawing is for planning purposes only, not to be used for construction purposes unless otherwise stated.

REVISION	DATE	DESCRIPTION



1 Church Road  
 Greystones  
 Co. Wicklow  
 Ireland  
 T +353 1 287 6697  
 F +353 1 287 0109  
 E [info@pdlane.ie](mailto:info@pdlane.ie)  
 W [www.pdlane.ie](http://www.pdlane.ie)

architecture  
 urban design  
 planning  
 engineering

PROJECT	Proposed House at No. 12 Castlefield Terrace, Killincarrig, Greystones, Co. Wicklow		DRAWING NO. W-67-05
CLIENT	Bridget Walsh		REVISION NO.
DESCRIPTION	Location Plan		
STAGE	Planning	DATE	06-09-2022
SCALE	1 : 1000	DRAWN BY	