

Surveyed 1977-1978
Revised 2014
Levelled 1977

Urban PLACE Map



ITH CENTRE PT COORDS

529084,724796

DESCRIPTION

MAP SHEETS

1:1000
3408-07 3408-12



LEGEND:

- OVERALL LANDS UNDER SAME OWNERSHIP OUTLINED IN BLUE
- OUTLINE OF APPLICATION SITE
- RIGHT OF WAY

OSI LICENSE NO: 0033215

OS MAP NUMBER 3408-07 & 3408-12

REV	DATE	DESCRIPTION	DWN

DRAWING IS PRODUCED FOR PLANNING PERMISSION USE ONLY

SEAN DOCKRY & ASSOCIATES

ARCHITECTS DESIGNERS PROJECT MANAGERS
First Floor, Wynne Building, St. Augustine Street, Galway
Tel: 091 891 0022 Fax: 091 891 0022 info@seandockry.ie www.seandockry.ie


CLIENT D. RYAN

PROJECT 1 MONTPELLIER TERRACE

DRAWING SITE LOCATION MAP


DATE	SCALE	DRAWN	PROJECT NO	OSI No	REVISION
JUNE 2015	1:1000	RF	3587	P-001	

© This drawing is copyright. All discrepancies to be advised to the client before work proceeds. The signed document only. Do not scale from drawing.

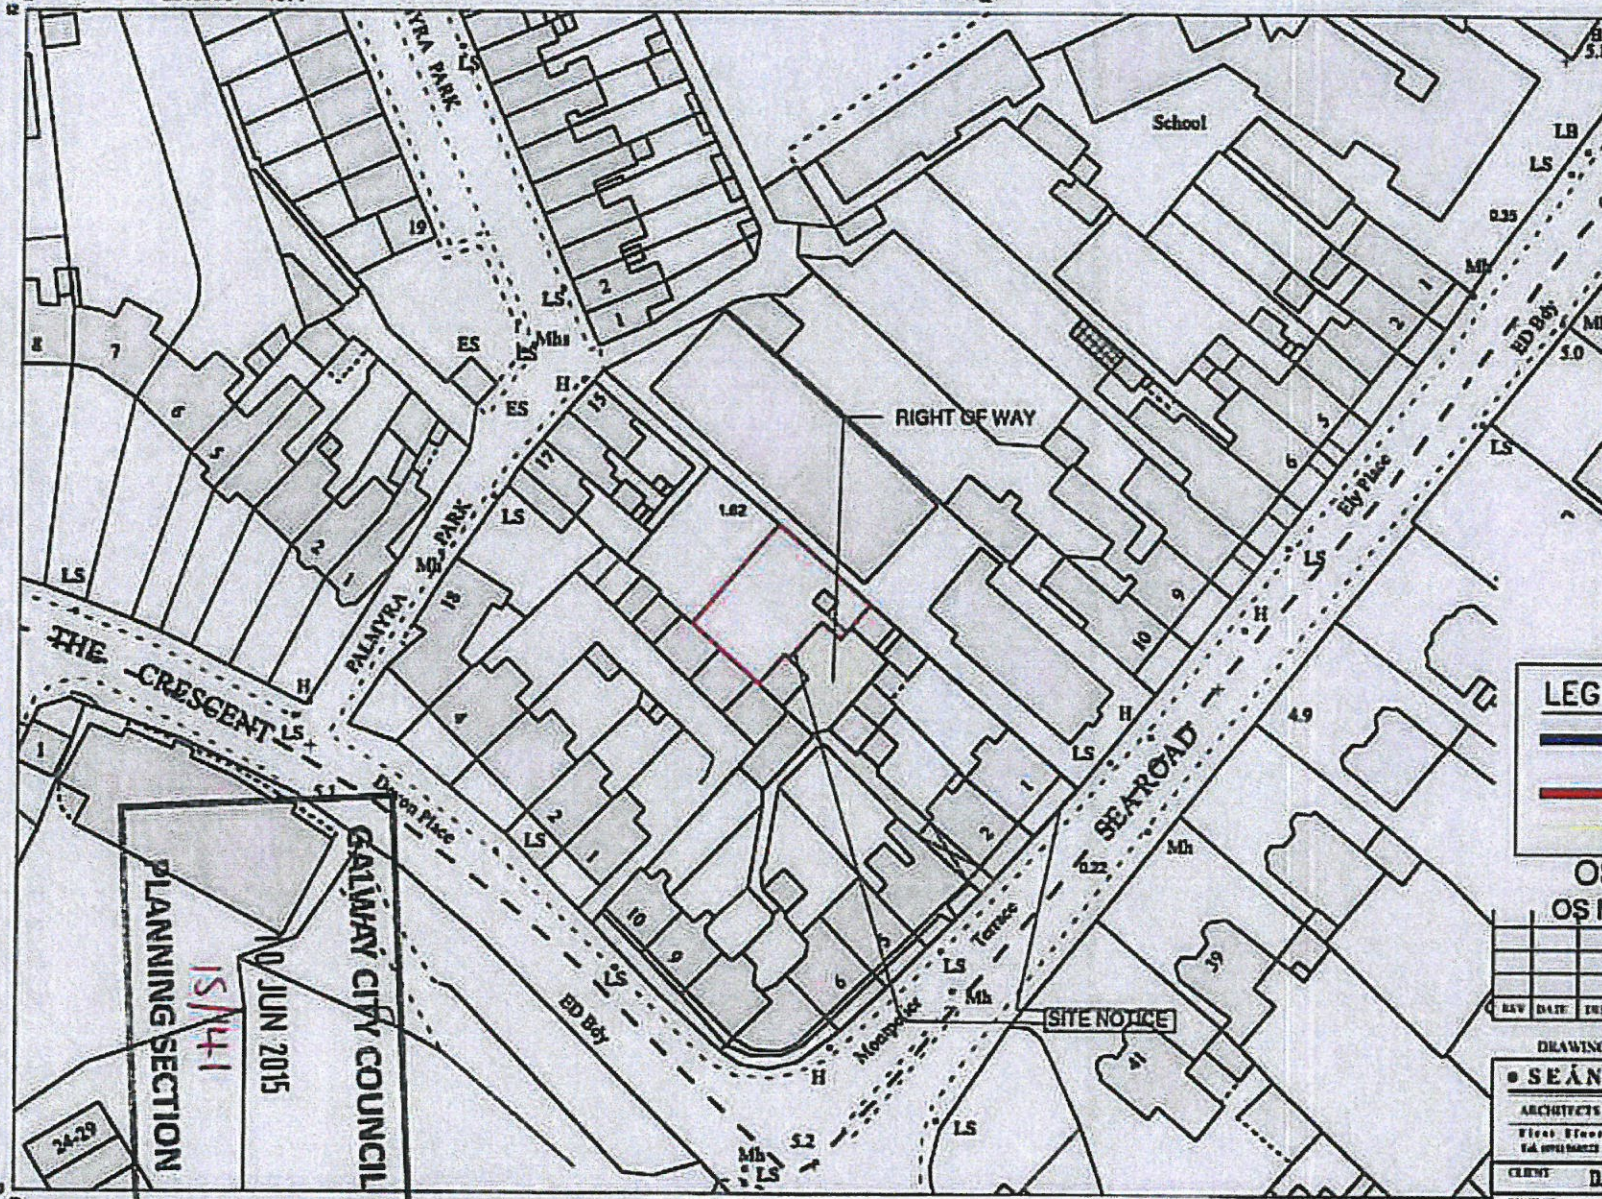

GALWAY CITY COUNCIL
PLANNING SECTION
15/4/1
10 JUN 2015

Scale: 1:1,000
Scale: 1:1,000

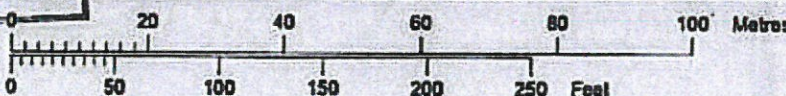

Plot Ref. No. 19687142_1_1
Plot Date 11-JUN-2015