

KILMARTIN GROVE

Kilmartin



*Love where
you live*


Glenveagh
Home of the new.



KILMARTIN GROVE

Glenveagh is pleased to introduce Kilmartin Grove, a striking new collection of beautifully designed family homes only a stone's throw away from the hustle and bustle of Dublin's city centre.

Kilmartin Grove perfectly combines modern, stylish living in the leafy surroundings of northwest county Dublin, with a well-established sense of community.

That's what makes it ideal for anyone looking to put down roots of their own.

*Love where
you live*

LOVE A PLACE
OF YOUR OWN
LIVE CONNECTED TO
YOUR COMMUNITY





KILMARTIN GROVE

LOVE SPACE TO UNWIND LIVE TO SHAPE THAT SPACE

The interior of every Kilmartin Grove home is built with you in mind. Whether you want space for the kids to play, a place to work from or more room to entertain friends, each home offers all the flexibility you will need.

The comfort you want, how you want it

Space and light help you to bring the plans for your home to life. Our designers factor in real furniture sizes into each home's layout to make furnishing your home to your taste a far easier process.

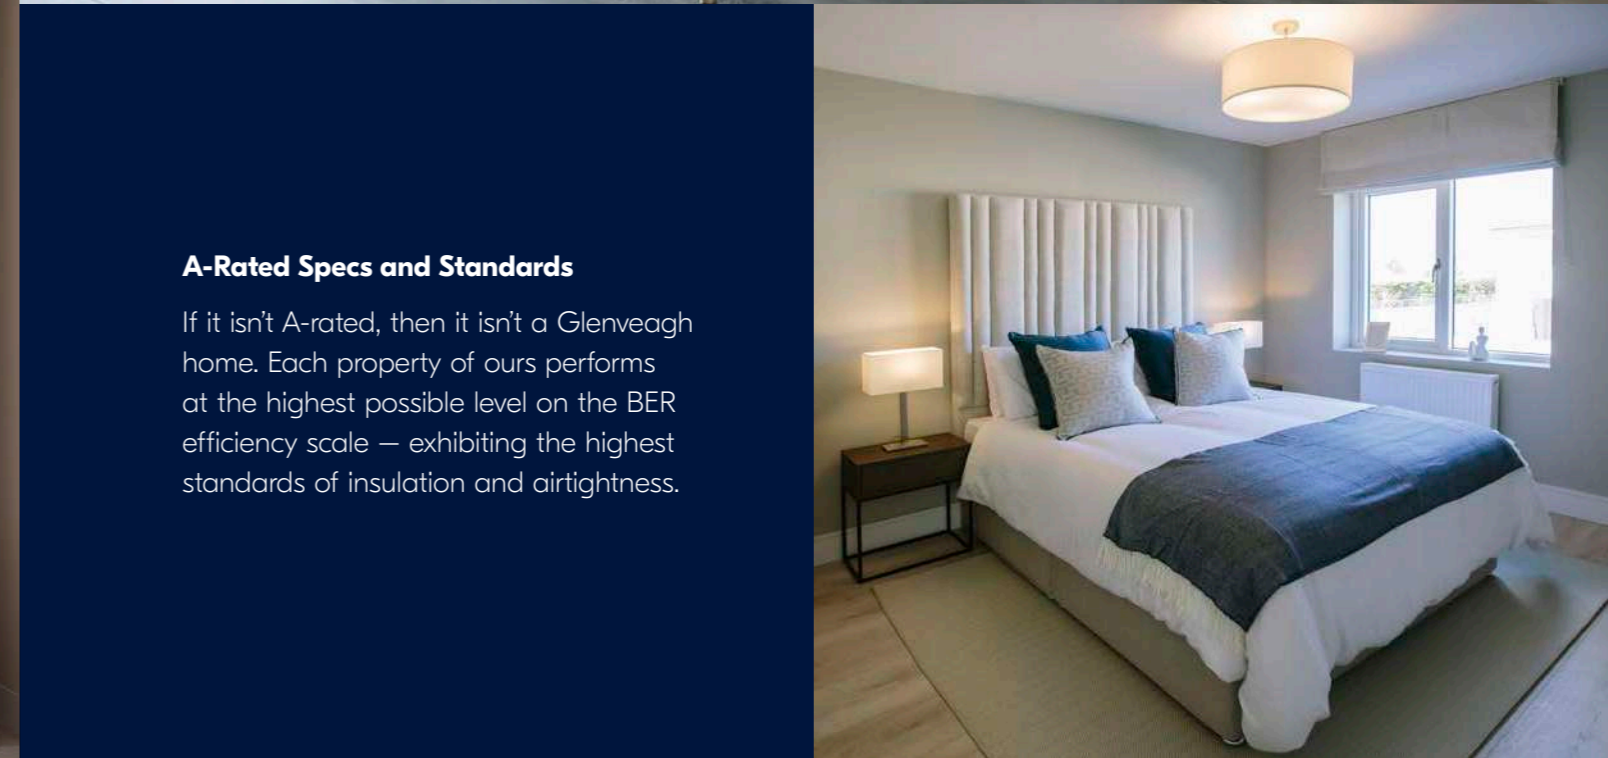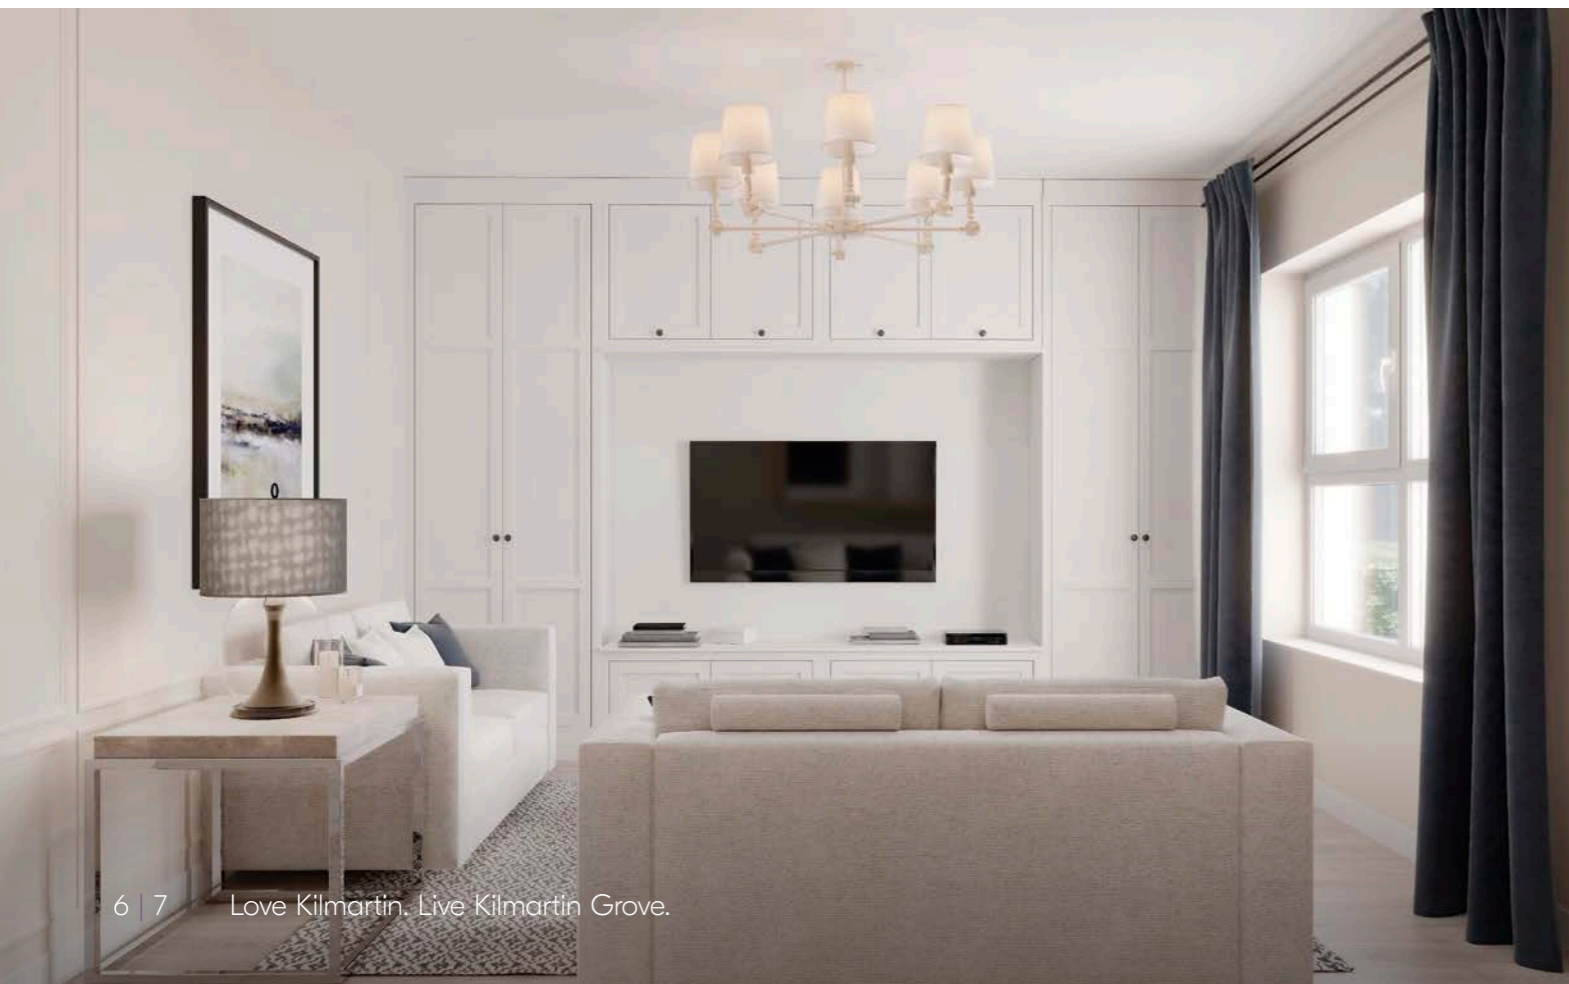

A-Rated Specs and Standards

If it isn't A-rated, then it isn't a Glenveagh home. Each property of ours performs at the highest possible level on the BER efficiency scale — exhibiting the highest standards of insulation and airtightness.

LOVE THE FUTURE OF COMFORT LIVE WITH EFFICIENT TECHNOLOGIES

The efficiency of a home isn't something that's just felt in your back pocket, but through the comfort and warmth you experience every day. All Glenveagh homes are built using modern construction techniques and technology that benefits you, the owner.

Our homes are built to be energy efficient to a minimum A-rating on the BER scale, with the highest standards of insulation and airtightness in all our properties.



What do homes of the future look like?

We're building the homes of tomorrow, today. We incorporate sustainable and renewable technology to reduce the carbon footprint of your home, not only in how it's built, but in how you experience it from the day you move in. Developments in solar technology will mean that your home can generate its own energy, and in the future even contribute back to the national grid!

Thermal comfort

Efficiency and sustainability isn't simply about generating heat or the energy you use in your home; it's about retaining it and keeping it in. Your home is completely wrapped using the very latest underfloor, wall and attic insulation technology, making it perform thermally to the highest standards. Glenveagh homes are also designed to the highest possible standards in terms of airtightness and indoor air quality through carefully installed impermeable membranes and carefully designed ventilation systems.

How a heat pump works for your home

A heat pump costs a lot less to run than gas or oil, and is a far more efficient way to heat a home.

A heat pump system draws heat from different sources: air, water or the ground. The heat generated is then distributed throughout the home, and because your home is airtight and uses better insulation it takes less energy to create a comfortable space.

Pre-wiring for electric vehicles

Even if your current car isn't an electric or hybrid model, you may decide to switch in the future. That's why provisions for the installation of an electric vehicle charge point are made where applicable, so your home is ready when you make the move to electric driving.

Solar PV panels make a big difference

The latest solar panel technology can make a big difference to your home. Not simply in terms of sustainability but in cost savings too. By capturing natural light from the sun, photovoltaic panels on the roof of your home offer an environmentally friendly way to power your TV, kettle or toaster or Electric Vehicle!





KILMARTIN GROVE

ALL INTERESTS, ALL COVERED, ALL NEARBY.

Conveniently located close to Dublin City Centre, Kilmartin Grove offers quick access to extensive amenities, from shopping to dining out and from sport to social activities for all ages.

Kilmartin Grove is a stone's throw from the Blanchardstown Centre which offers an extensive shopping and leisure experience. It's home to over 180 stores, 3 retail parks, 25 Restaurants, the renowned Draíocht Arts Centre and Theatre, along with the Odeon Cinema, making it one of Ireland's largest shopping areas.

So, whether exploring the villages of north county Dublin, popping the gladrags on for a day at Fairyhouse, or dropping over to Blanch for retail therapy, virtually everything you need is on your doorstep.



LOVE ADVENTURE AT EVERY TURN LIVE TO MAKE LASTING MEMORIES

Kilmartin Grove offers a wealth of family friendly activities. Dublin's Phoenix Park with its host of recreational activities including Dublin Zoo, is the largest urban park in the country and facilitates over two thousand sporting and recreational events annually.



A COMMUNITY READY FOR SCHOOL, WORK AND PLAY TIME

Kilmartin and the surrounding area offers plenty by way of education, with schools available for children of all ages close to Kilmartin Grove. There are a range of school types too, including Gaelscoileanna and Educate Together options, alongside numerous other secondary, primary, Montessori choices located around Dublin 15.

Here's a look at where your kids could get the best in education:

- Le Chéile Secondary School Abbotstown
- St Luke's National School and Tyrrelstown Educate
- Together National School
- FAI Abbotstown

Third Level education within the local area include Technological University of Dublin – Blanchardstown Campus.

Sport Ireland – the home of Irish sport for all types, with diverse sporting facilities, from the little ones learning to the high-performance athletes leading and those of us still working on it, whether young, old, solo, or together.

As you'd expect, there are plenty of ways to enjoy the sporting and outdoor side of life in Kilmartin. In fact, you're spoiled for choice with the selection of football, rugby and GAA clubs, not to mention the National Aquatic Centre only 5km away.

Kilmartin Grove is also well located for golfing enthusiasts with four 18 hole golf clubs in the vicinity.



LOVE STRONG COMMUNITIES LIVE TO MAKE A DIFFERENCE

We aim to enrich the lives of those who live in our communities.

We take pride in our place in local communities. That's why we're determined to play an active, meaningful role in the areas wherever we build, through substantial local investment and support for the people who live there.

Our approach is about building sustainably for every community for the future.

We support countless initiatives throughout every community we build – from providing recreational areas, green spaces, playgrounds and cycle tracks for residents, to charitable supports that make a difference in our wider communities.

We're committed to adding lasting value to our communities, through Community Planting Days, pop-up Christmas Events, and supporting Ardmore Rovers. We're particularly proud of our partnership activities with schools through safety talks and bringing Nature Hero Awards to local schools.





KILMARTIN GROVE

EVERYWHERE IS ACCESSIBLE WHEN YOU'RE IN THE CENTRE OF THINGS

Kilmartin Grove connects you to it all, conveniently located just a short drive from Dublin centre.

For commuters, the M3, M50, M1 and N2 road links are just minutes away. Regular bus routes to the City Centre also mean that you can enjoy a stress-free daily commute.



National Aquatic Centre	8 minutes
Blanchardstown SC	10 minutes
Phoenix Park	12 minutes
Dublin Airport	16 minutes
Dublin City	18 minutes



Nearby Bus Routes

Blanchardstown Centre to Baggot St.	37
Damastown to Burlington Road	38/38A
Ongar to Burlington Road	39/39A
Broombridge Luas to Tyrrelstown	40E
Blanchardstown SC to Carlton Hotel	238





REST EASY, YOU'RE HOME.

Bedrooms and bathrooms in Kilmartin Grove are generously sized with a high-level finish to give that luxury feel to your home.



KILMARTIN GROVE

BUILT TO A STANDARD YOU CAN TRUST

External Features

- Maintenance-free exteriors.
- Tasteful mix of brick and / or render.
- PVC fascia, gutters and downpipes.
- Composite front doors with secure locking system.

Gardens

- Seeded gardens.

Internal Finishes

- Walls and ceilings painted in Fleetwood Wevet Vinyl Matt throughout.
- Quality interior joinery to include painted doors and contemporary skirting and architraves finished in an off-white satin paint.

Electrical & Heating

- Generous lighting, power points and switches.
- Smoke and heat detectors fitted as standard.
- TV connection in living, kitchen and master bedroom.
- A-rated condensing Heat Pump heating system which is thermostatically controlled to maximise your comfort.
- Provisions for the installation of a car charging point where applicable.

Kitchen

- Superb modern kitchen with soft close doors.
- All kitchens are fitted with an upstand.

Bathroom & Ensuite

- Stylish contemporary bathroom, ensuite and guest WC with elegant sanitary ware.
- Beautiful taps, shower heads & bath fittings.

Windows & Doors

- uPVC double glazed A-rated windows.
- French two-tone double doors to back garden where applicable.

Wardrobes

- Shaker-style fitted wardrobes in the master bedroom.

Energy Efficiency

- All homes are A-rated and incorporate sustainable and renewable technology resulting in lower energy costs.
- High level of insulation incorporated in floors, walls and roofs.
- All houses are constructed to provide a high level of airtightness in order to retain heat.

Guarantee

- Each Kilmartin Grove home is covered by a 10 year structural guarantee.

ROUTES TO PURCHASE

New Glenveagh homes are more affordable and achievable with the financial supports available to first-time buyers.

HELP-TO-BUY SCHEME

The Help-To-Buy scheme is designed to help first-time buyers overcome the hurdle of getting their deposit together. The Help to Buy is a tax rebate scheme tailored to first-time buyers that will help you cover the deposit needed for a newly built house or apartment. The amount that you can claim is up to €30,000 or 10% of the property value (whichever is less) and depends on how much Income Tax and Deposit Interest Retention Tax (DIRT) you have paid over the last 4 years. Unfortunately, Help to Buy cannot be used to purchase previously owned or second-hand homes.

Help-to-Buy Scheme eligibility criteria

- You must be tax-compliant.
- You must take out a mortgage of at least 70% of the property value.
- You must live in the property as your main home for at least 5 years.
- The property value must be €500,000 or less.
- Only newly constructed or self-built homes are applicable.



FIRST HOME SCHEME

Glenveagh support the First Home Scheme, which is funded by the Government of Ireland in partnership with participating lenders. If you qualify and avail of the First Home Scheme, the State and participating lenders will provide up to 30% of the market value of your new home, in return for the same percentage share in equity of the property (this is reduced to 20% if you are also availing of the Help to Buy scheme). It allows eligible first-time buyers to bridge the gap between the deposit, mortgage, and the purchase price of a newly built home. The amount of funding that you qualify for depends on where the new home is located and whether it's a house or an apartment.

First Home scheme eligibility criteria

- You need to have mortgage approval from a lender participating in the scheme.
- You must borrow the maximum amount available to you (4 times your gross annual income)
- You shouldn't be taking the assistance of a Macro Prudential Exception from the lender.
- You must have a minimum deposit of 10% of the property purchase price.
- Similarly to the Help to Buy scheme, only newly built houses or apartments are applicable (with the exception of rented properties that are being put on the market).

Unlike a mortgage or personal loan, there is no charge for the equity share in your home with the First Home Scheme for the first 5 years. From year 6, if the equity share is still in place, a service charge will apply. See [firsthomescheme.ie](https://www.firsthomescheme.ie) for more.



HERE'S HOW THE SCHEMES COULD WORK FOR YOU

With a combined salary of €74,375 and the Help-To-Buy scheme and First Home Schemes, you could get a new Glenveagh home worth €425,000.



Property price	€425,000
Household income	€74,375
Mortgage approval	€297,500
Deposit	€12,500
Help-to-Buy	€30,000
First Home Scheme	€85,000 (=20% equity share)
Mortgage Monthly Repayments	€1,317 (based on 35 years and at 4% interest rate)

For more information about the Government support schemes available to you visit [glenveagh.ie/first-time-buyers](https://www.glenveagh.ie/first-time-buyers)

Kilmartin Grove



Schools

- 1 Le Chéile Secondary School
- 2 St. Luke's National School
- 3 Tyrrelstown Educate Together N.S.
- 4 Powerstown Educate Together N.S.
- 5 Gaelscoil An Chuilinn
- 6 Technological University Blanchardstown

Shopping

- 1 Supervalu
- 2 Lidl
- 3 Blanchardstown Shopping Centre

Sport

- 1 Tyrrelstown GAA Club
- 2 Tyrrelstown FC
- 3 National Aquatic Centre
- 4 Hermitage Golf Club
- 5 Castleknock Golf Club
- 6 Silloge Park Golf Club

Transport

- 1 Dublin Airport
- 2 Hansfield Station
- 3 Clonsilla Station
- 4 Coolmine Station
- 5 Navan RD. Parkway Station
- 6 Ashtown Parkway Station
- 7 Broomsbridge Station/Luas Depot

Places of Interest

- 1 Connolly Hospital
- 2 Carlton Hotel
- 3 Castleknock Hotel
- 4 Lady's Well Park
- 5 Tolka Valley Park
- 6 Millenium Park
- 7 Phoenix Park



HOUSE STYLES

Apartments & Duplexes

- **The Bramble**
1 Bed Duplex Apartment
50 sqm | 538 sqft
- **The Cherry**
1 Bed Maisonette
56 - 68 sqm | 603 - 732 sqft
- **The Laurel**
3 Bed Duplex
110 sqm | 1,184 sqft

2 Bed Homes

- **The Juniper**
2 Bed Mid & End Terrace Bungalow
65.6 sqm | 706 sqft
- **The Willow**
2 Bed Mid End Terrace
73.6 sqm | 792 sqft
- **The Whitethorn**
2 Bed End Terrace Bungalow
81.7 sqm | 879 sqft


3 Bed Homes

- **The Poplar**
3 Bed End Terrace
91.92 sqm | 989 sqft
- **The Beech**
3 Bed End Terrace
102.4 sqm | 1,103 sqft
- **The Larch**
3 Bed Semi Detached
104.02 sqm | 1,120 sqft
- **The Birch**
3 Bed Semi Detached
104.02 sqm | 1,120 sqft
- **The Sycamore**
3 Bed Semi-Detached | Mid End Terrace
106.6 - 106.7 sqm | 1,147 - 1,149 sqft

4 Bed Homes

- **The Oak**
4 Bed Semi-Detached
152.09 sqm | 1,637 sqft
- **The Elm**
4 Bed Semi-Detached
156.07 sqm | 1,680 sqft


KILMARTIN GROVE

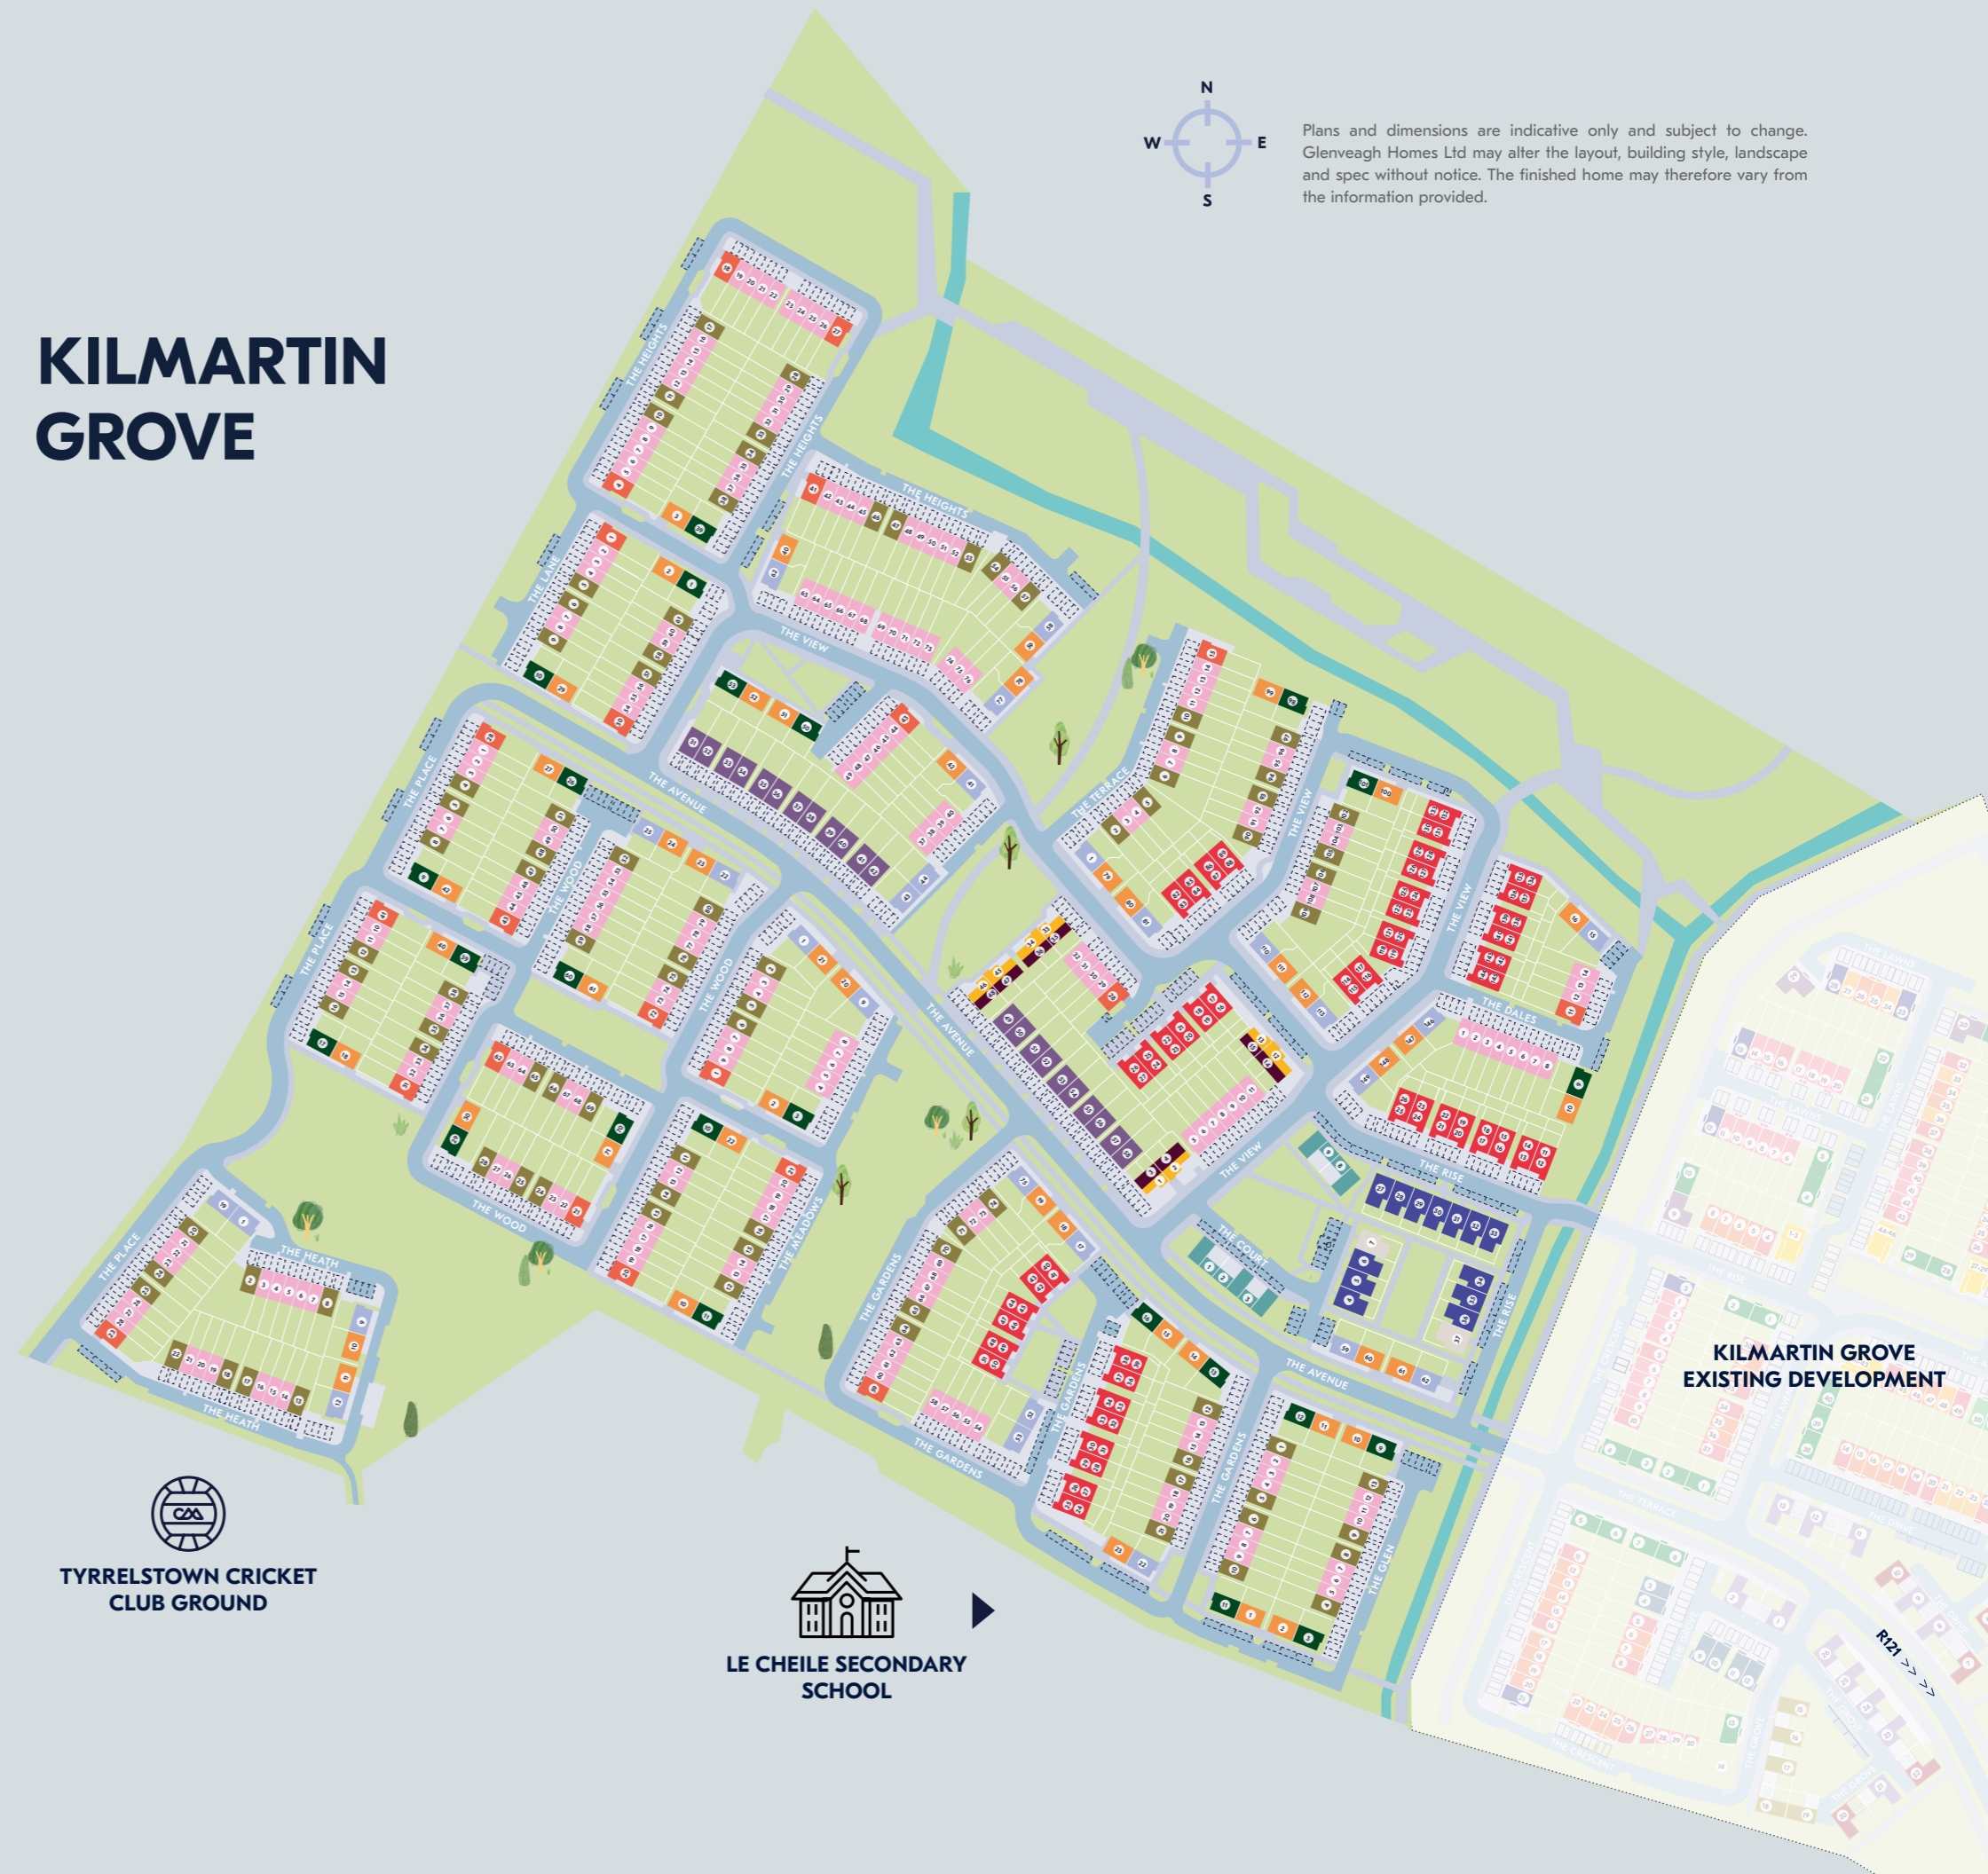

THE CHERRY

1 Bed Maisonette

56 - 68 sqm | 603 - 732 sqft

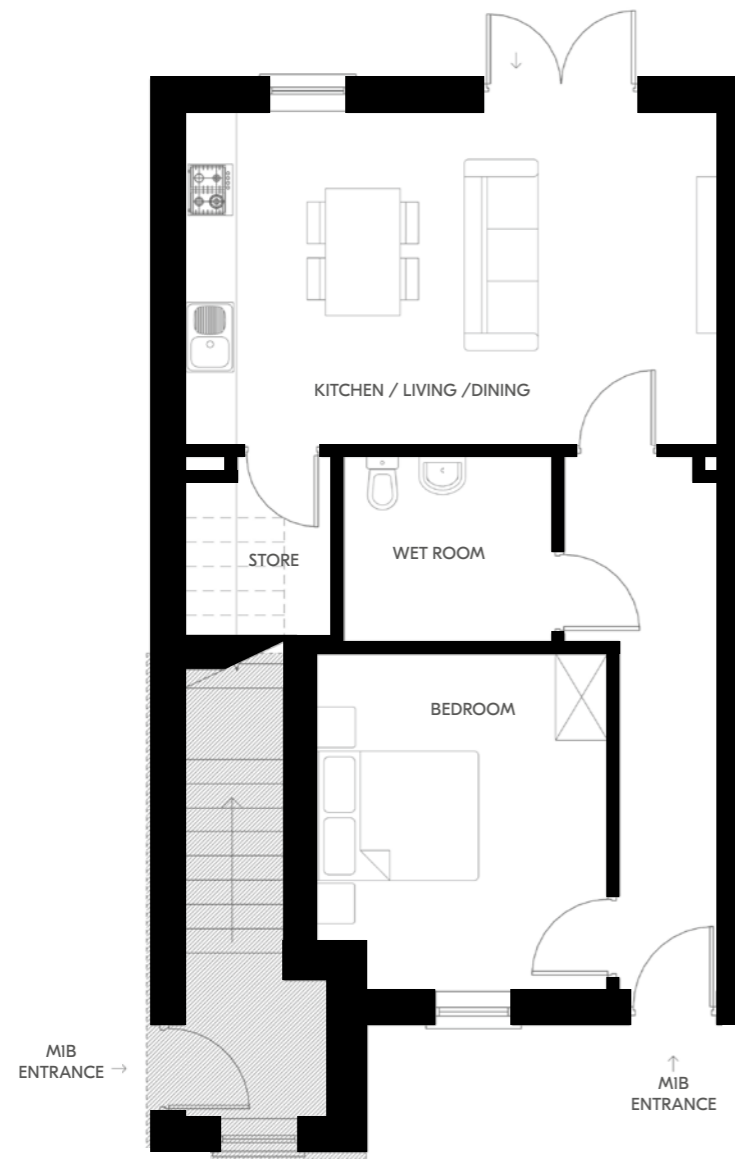

First Floor


Plans and dimensions are indicative only and subject to change. Glenveagh Homes Ltd may alter the layout, building style, landscape and spec without notice. The finished home may therefore vary from the information provided.

For illustrative purposes.

THE WILLOW

2 Bed Mid End Terrace


73.6 sqm | 792 sqft

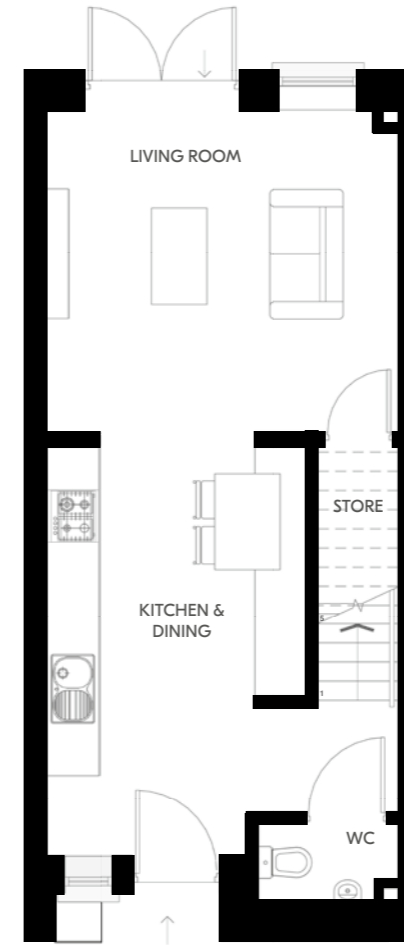

Ground Floor

Plans and dimensions are indicative only and subject to change. Glenveagh Homes Ltd may alter the layout, building style, landscape and spec without notice. The finished home may therefore vary from the information provided.

For illustrative purposes.

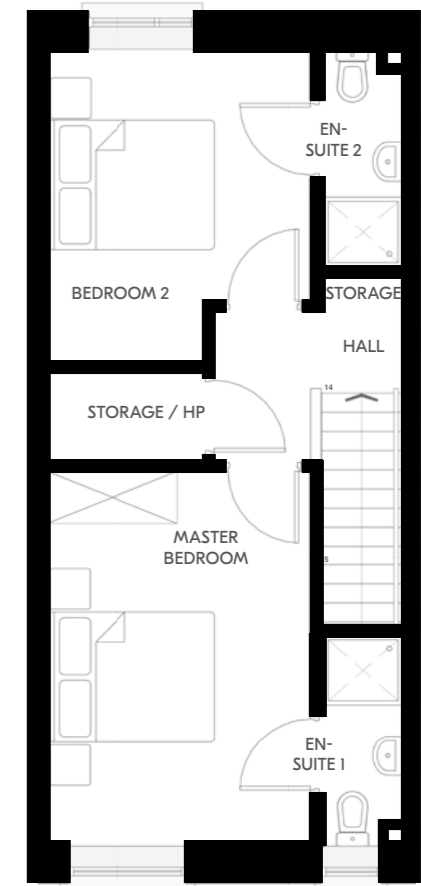

First Floor

THE POPLAR

3 Bed End Terrace
91.92 sqm | 989 sqft



Ground Floor

First Floor

Plans and dimensions are indicative only and subject to change. Glenveagh Homes Ltd may alter the layout, building style, landscape and spec without notice. The finished home may therefore vary from the information provided.

For illustrative purposes.

THE BEECH

3 Bed End Terrace
102.4 sqm | 1,103 sqft



Ground Floor

First Floor

Plans and dimensions are indicative only and subject to change. Glenveagh Homes Ltd may alter the layout, building style, landscape and spec without notice. The finished home may therefore vary from the information provided.

For illustrative purposes.

THE BIRCH

3 Bed Semi Detached
104.02 sqm | 1,120 sqft



Ground Floor


First Floor

Plans and dimensions are indicative only and subject to change. Glenveagh Homes Ltd may alter the layout, building style, landscape and spec without notice. The finished home may therefore vary from the information provided.

For illustrative purposes.

THE LARCH

3 Bed Semi Detached
104.02 sqm | 1,120 sqft

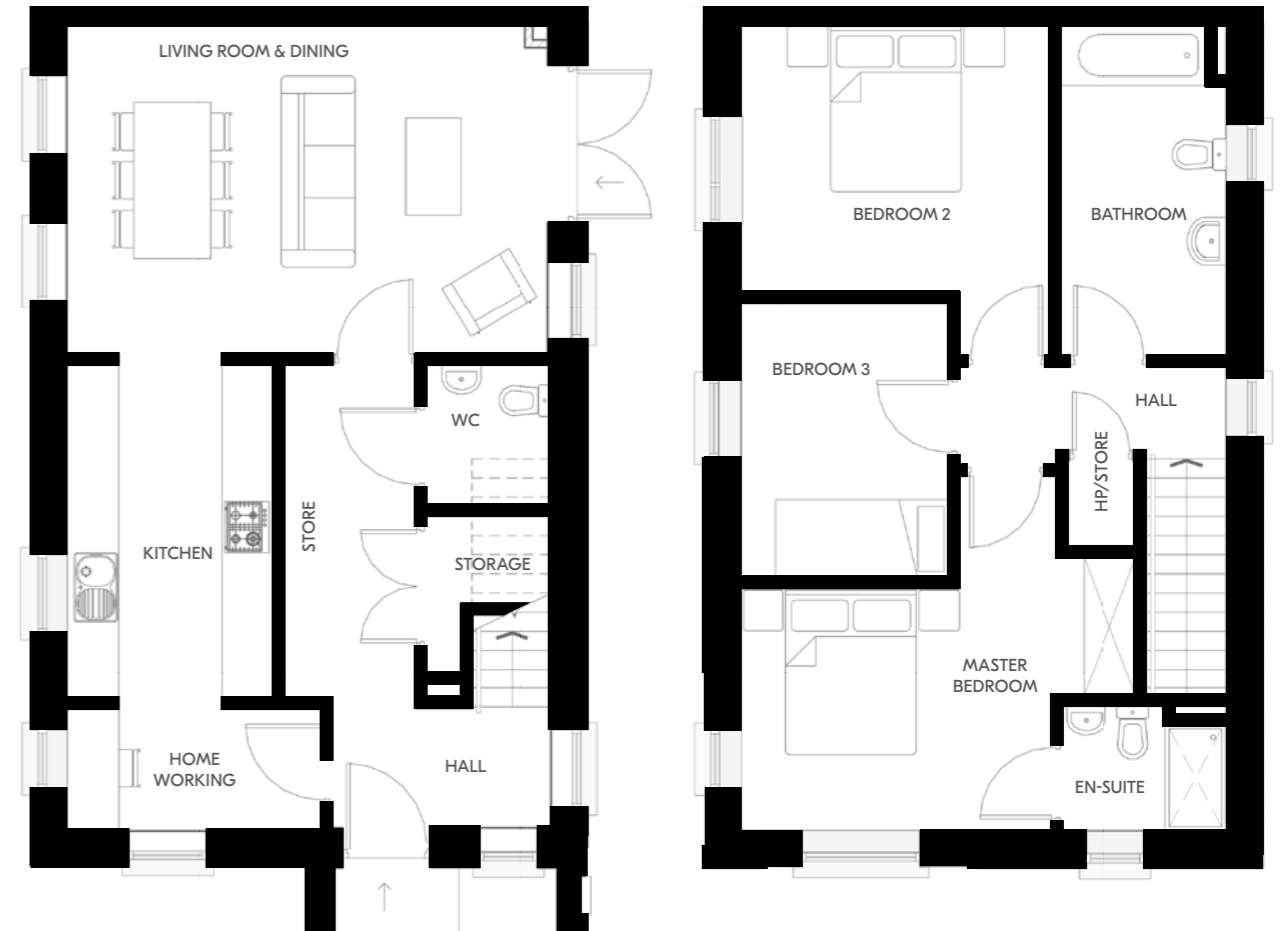

Ground Floor


First Floor

Plans and dimensions are indicative only and subject to change. Glenveagh Homes Ltd may alter the layout, building style, landscape and spec without notice. The finished home may therefore vary from the information provided.


For illustrative purposes.

THE OAK

4 Bed Semi-Detached
152.09 sqm | 1,637 sqft

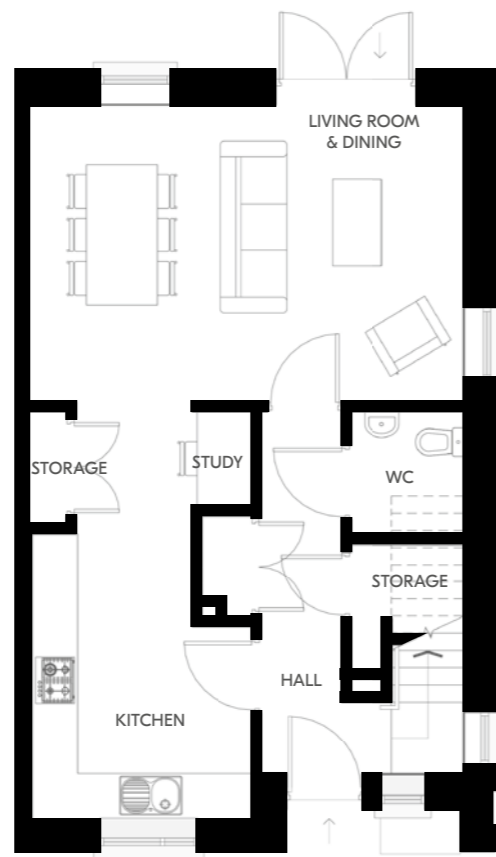

Ground Floor

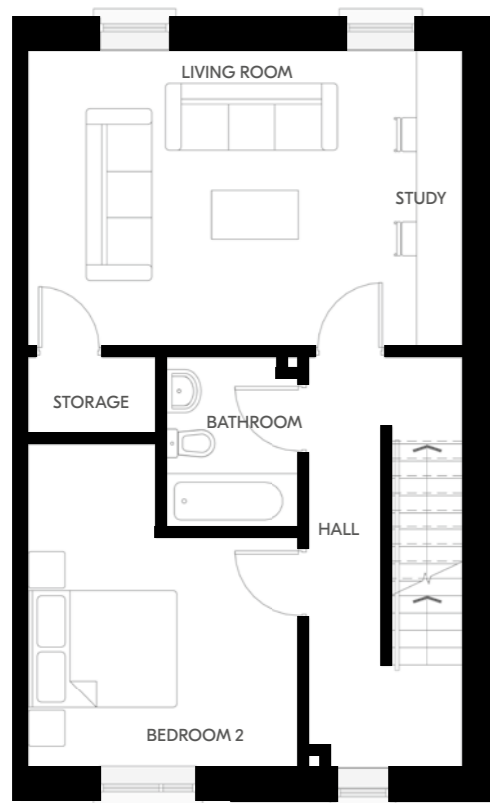

First Floor




Second Floor

Plans and dimensions are indicative only and subject to change. Glenveagh Homes Ltd may alter the layout, building style, landscape and spec without notice. The finished home may therefore vary from the information provided.

For illustrative purposes.

THE ELM

4 Bed Semi-Detached
156.07 sqm | 1,680 sqft

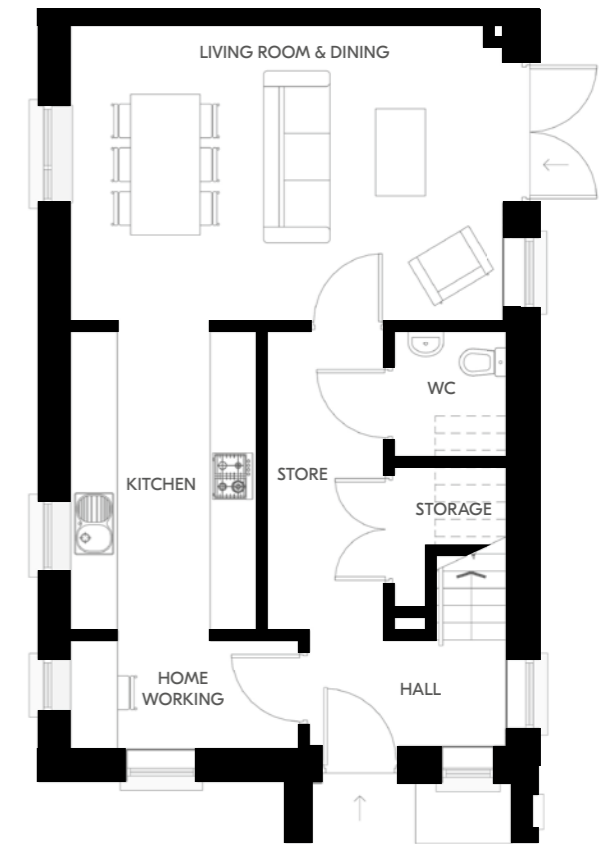

Ground Floor



First Floor



Second Floor

Plans and dimensions are indicative only and subject to change. Glenveagh Homes Ltd may alter the layout, building style, landscape and spec without notice. The finished home may therefore vary from the information provided.

For illustrative purposes.



For illustrative purposes only.

Selling agent



01 634 2466

PSRA Licence: 001880

Developer: **Glenveagh Homes**

Architect: **Doran Cray Architects**



The information in this document including any plans, descriptions, images, specifications or dimensions in it or separately provided or communicated to prospective buyers is indicative and intended to act as a guide only. Any such information, plans, descriptions, images, specifications or dimensions (including any information or details which may be given verbally) should not be relied upon as the basis for any offer or contract and do not constitute any statement of fact or any representation or warranty. Any plans given are not to scale. Any measurements/areas are estimates only and may vary. Prospective buyers are responsible for making their own enquiries and satisfying themselves, by inspection or otherwise as to the correctness of each of the statements in this document. Glenveagh Homes Ltd may make changes to design, features, finishes and specifications. The finished home may therefore vary from the information provided. Information about transport and local amenities is provided as a guide only and may be subject to change. Please refer to your contract pack (if applicable) for further information on anything not covered by this document. Glenveagh Homes Ltd does not authorise the Agent(s) or its staff to make or give any representation or warranty in respect of this development. All statements contained in this document are made without responsibility on the part of Glenveagh Homes Ltd.



Glenveagh
Home of the new.

