
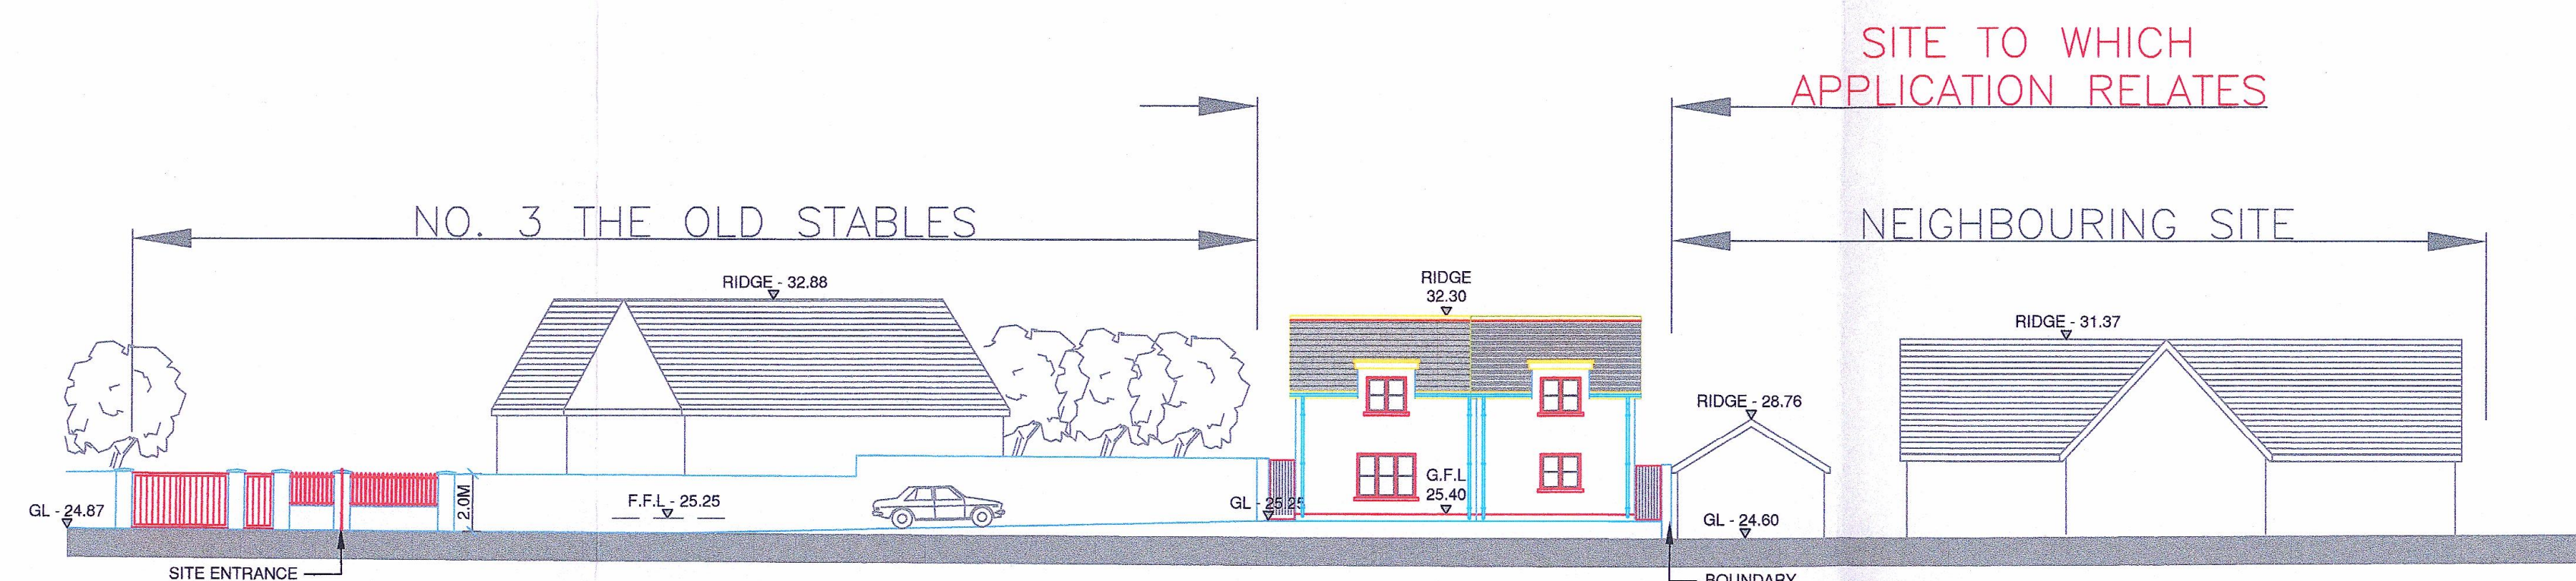


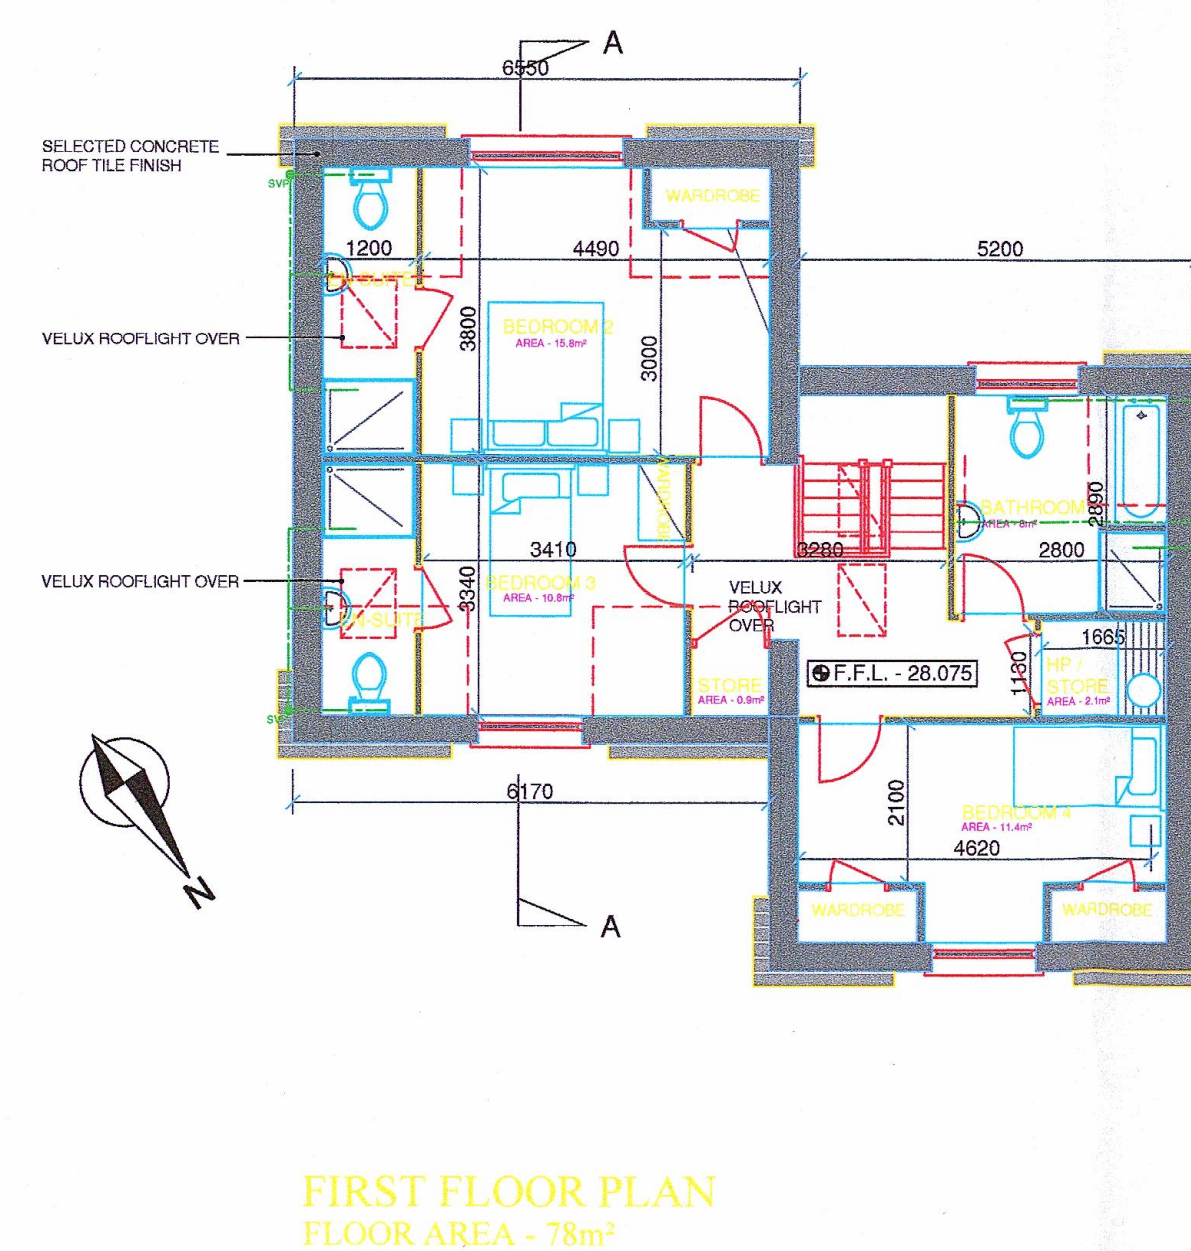

21-APR-23 FZ3A/0100
PINGAL CO. CO. PLDEPT

Rev	Date	Description	Drawn	App	
 RANKIN ASSOCIATES Architectural and Engineering Consultants Unit 12, Brite Centre, Stephinstown Industrial Estate, Ballylagan, Co. Dublin Tel/Fax: 01 8402348, e-mail: kash@rankinassociates.ie Mob: 0872011224					
Project					
PROPOSED HOUSE IN SIDE GARDEN OF 3 THE OLD STABLES, EAST COMMONS, SWORDS, CO. DUBLIN					
Title					
PLANS, ELEVATIONS AND SECTION					
Scale	Date	Drawn	Approved		
1:100 UNO	Jan 23				
Drawing Number					Rev
2023-09-RA-04					