



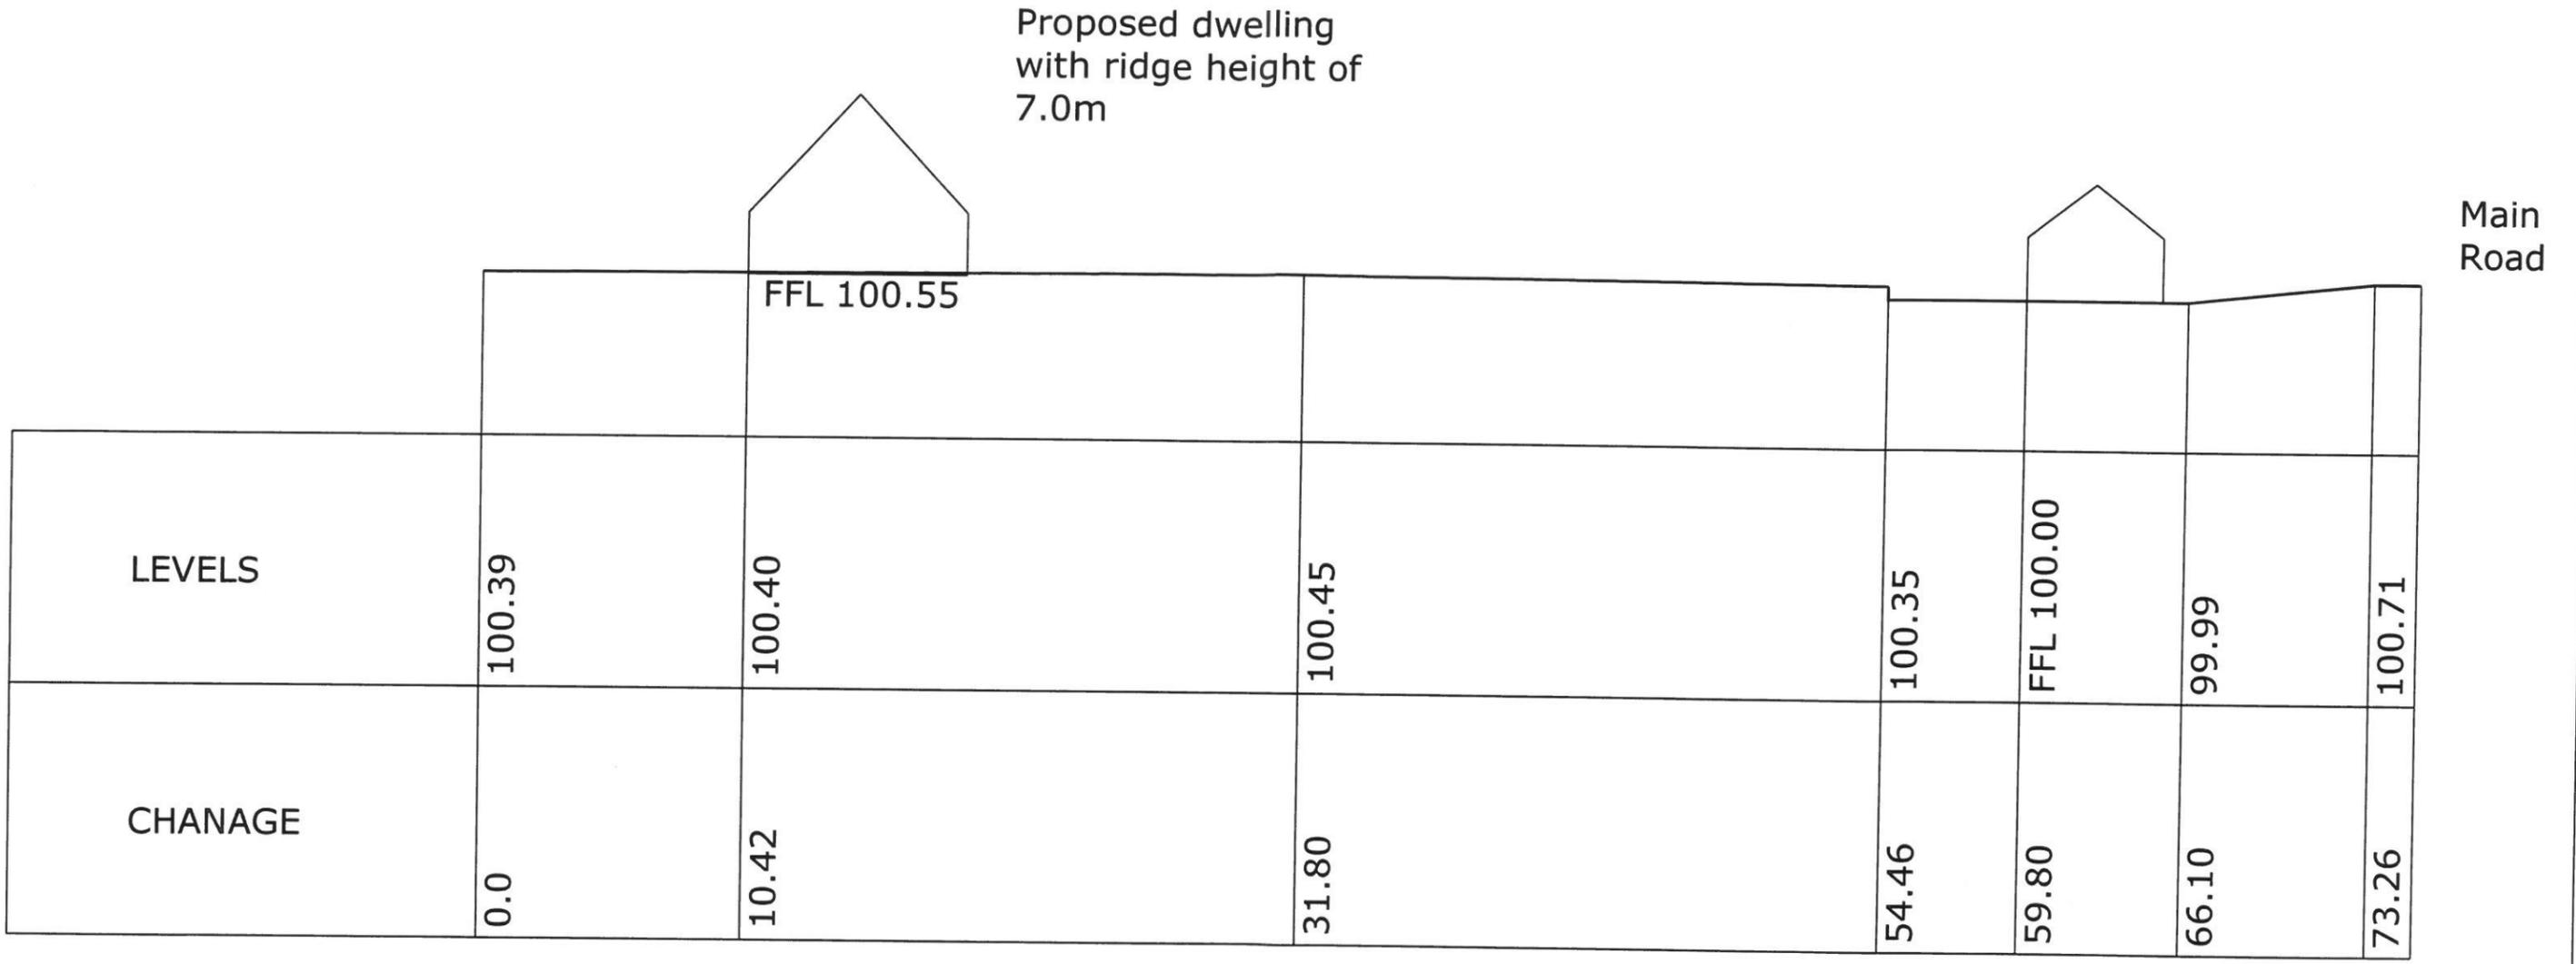

DRAWINGS FOR PLANNING PERMISSION ONLY. NOT FOR CONSTRUCTION
REFER TO GENERAL SPECIFICATION FOR DETAILS OF MATERIALS.
ALL DIMENSIONS TO BE CHECKED ON SITE.



REGENE M. DOYLE & ASSOCIATES
PLANNING DESIGNERS & SURVEYORS

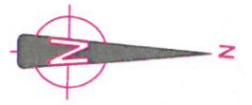

10kv

Hospital

Newcastle
Hospital

Church
(In Ruins)

FM/WCC-FPP/A-04
Site Location Plan
NS LICENSE NPL/A/AB0000415
CONTRACT 37850/28478


DRAWINGS FOR PLANNING PERMISSION ONLY, NOT FOR CONSTRUCTION
ALL DIMENSIONS TO BE CHECKED ON SITE

June 2015
Scale 1:2500



EUGENE M. DOYLE & ASSOCIATES
PLANNING DESIGNERS & SURVEYORS

FM/WCC-FPP/A-05
Site Location Map
OS LICENSE MPLAA AR0008415
EXTRACT 3789D/3847B

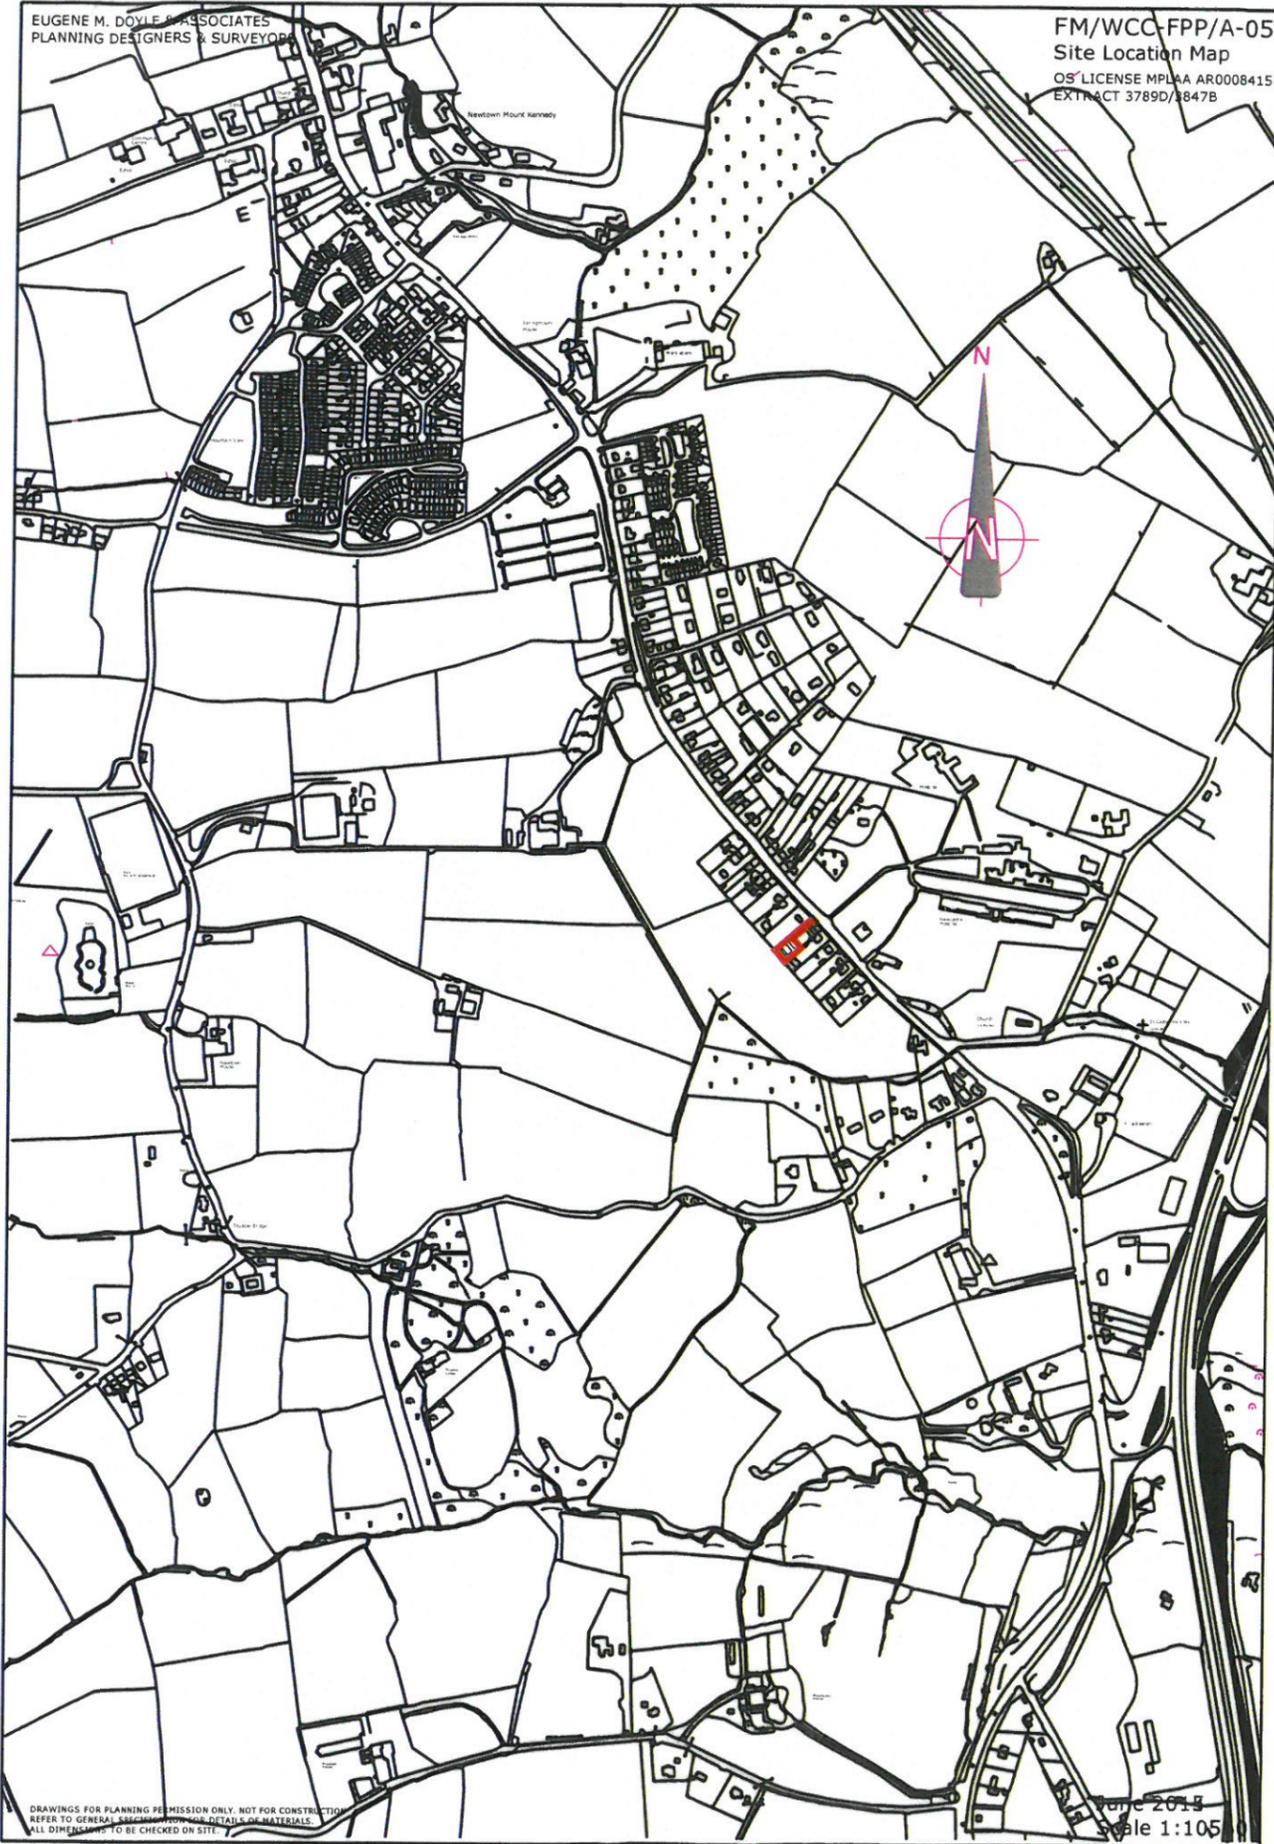

DRAWINGS FOR PLANNING PERMISSION ONLY, NOT FOR CONSTRUCTION
REFER TO GENERAL SPECIFICATIONS FOR MATERIALS
ALL DIMENSIONS TO BE CHECKED ON SITE

June 2015
Scale 1:105