

SITE LAYOUT PLAN Scale 1:500



3D PERSPECTIVE




SECTION II SCALE 1:200




PHOTOMONTAGE




SECTION ELEVATION SCALE 1:200

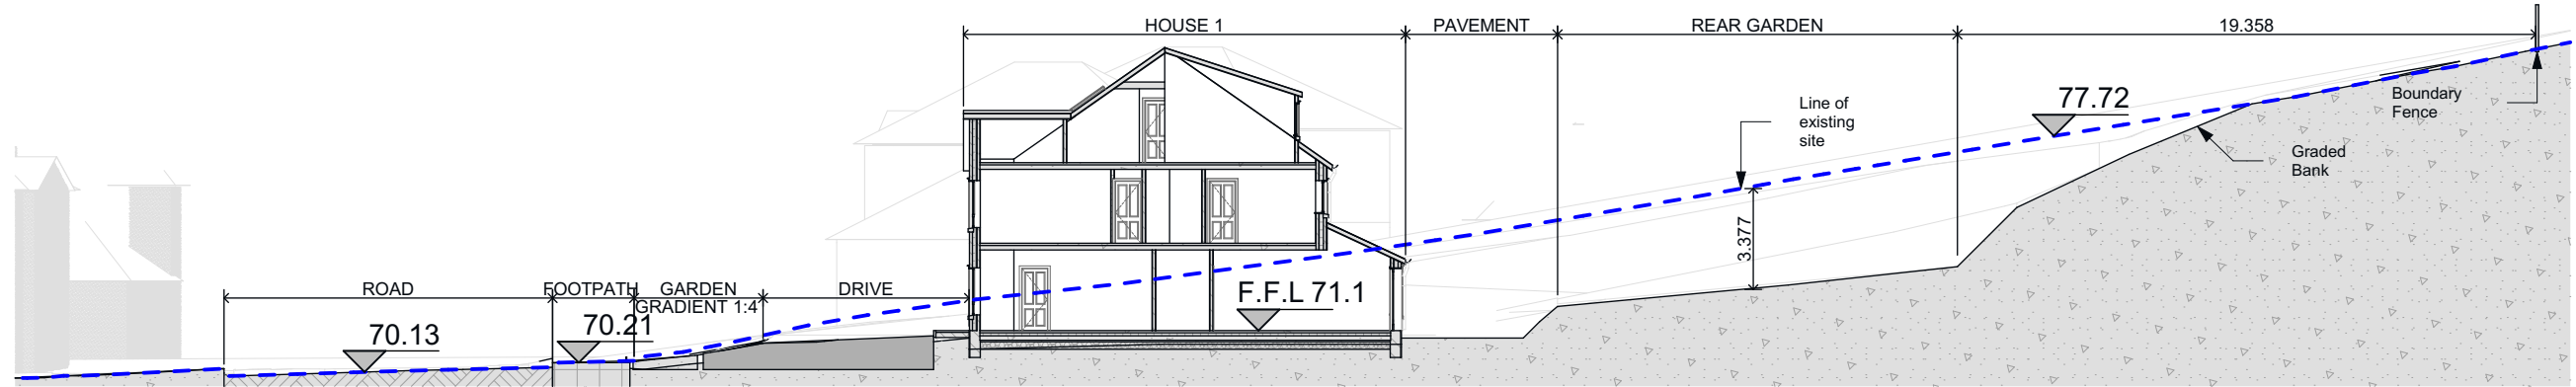


SITE SECTION CC Scale 1:250

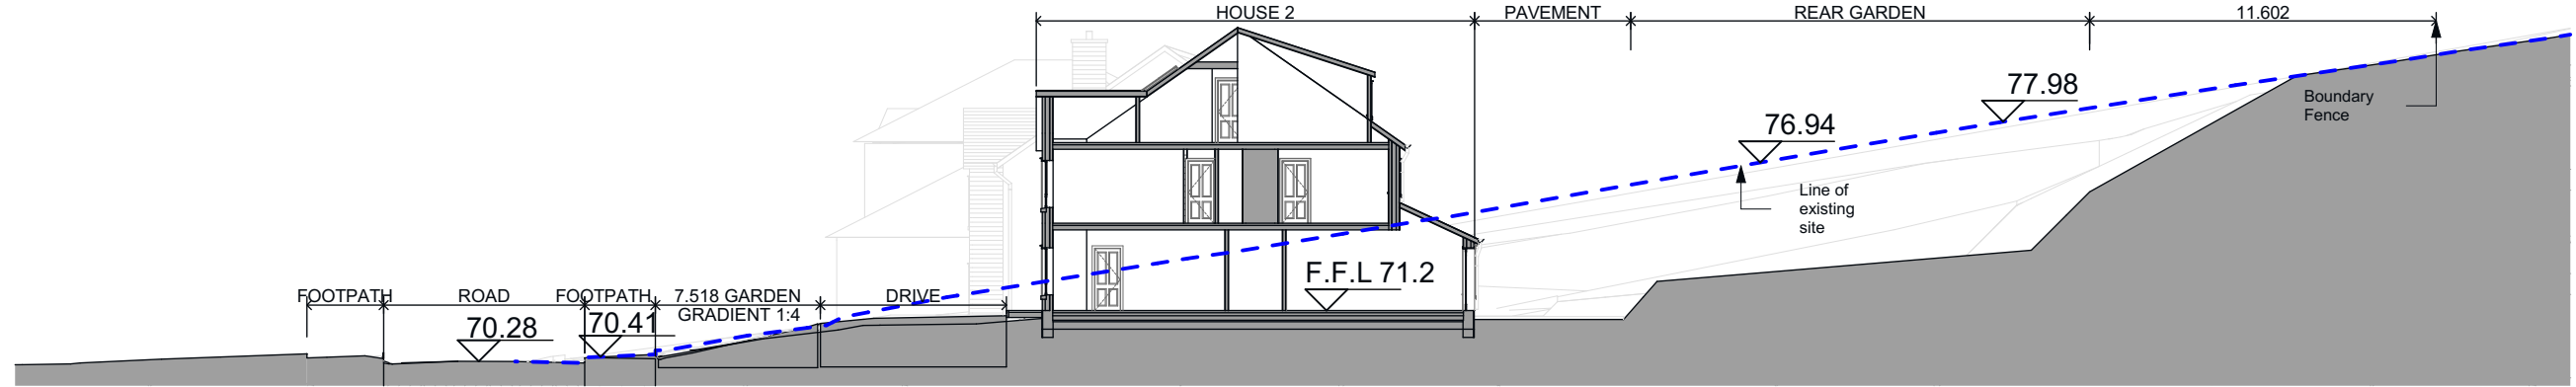


SITE SECTION DD Scale 1:250

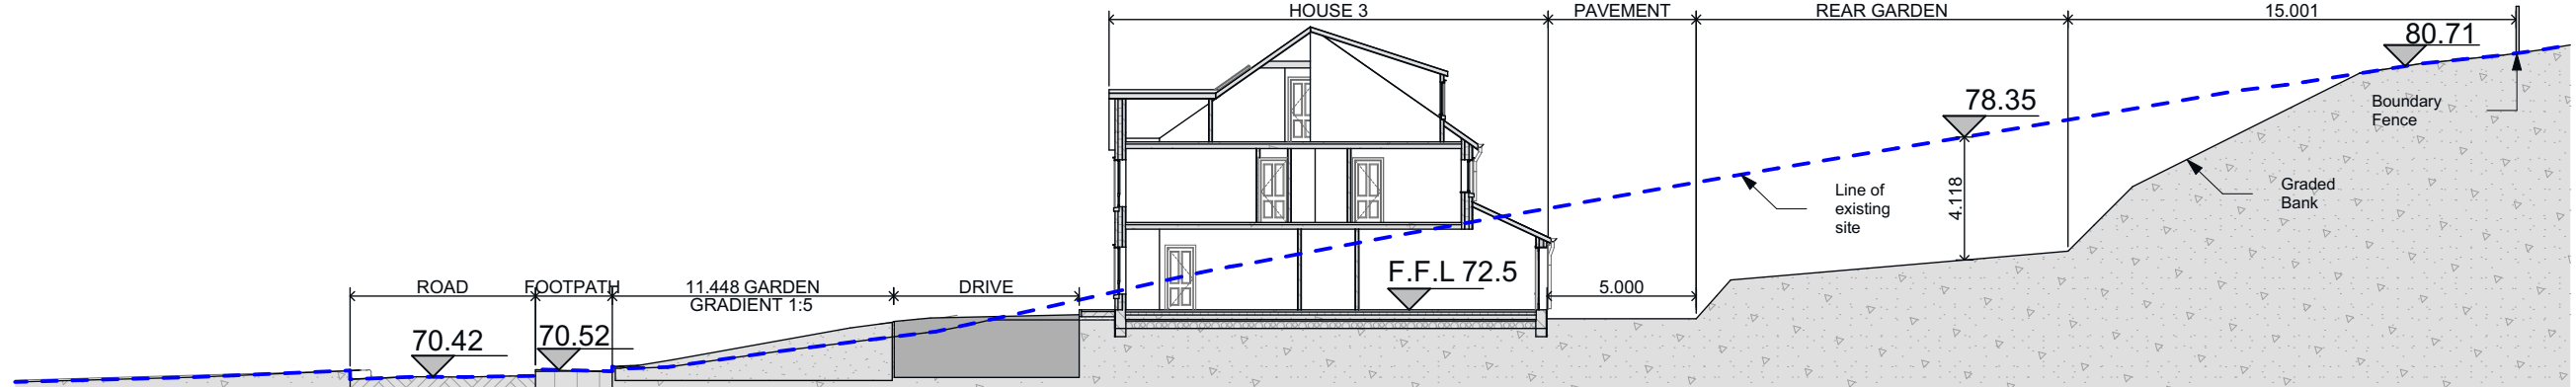

SITE SECTION EE Scale 1:250

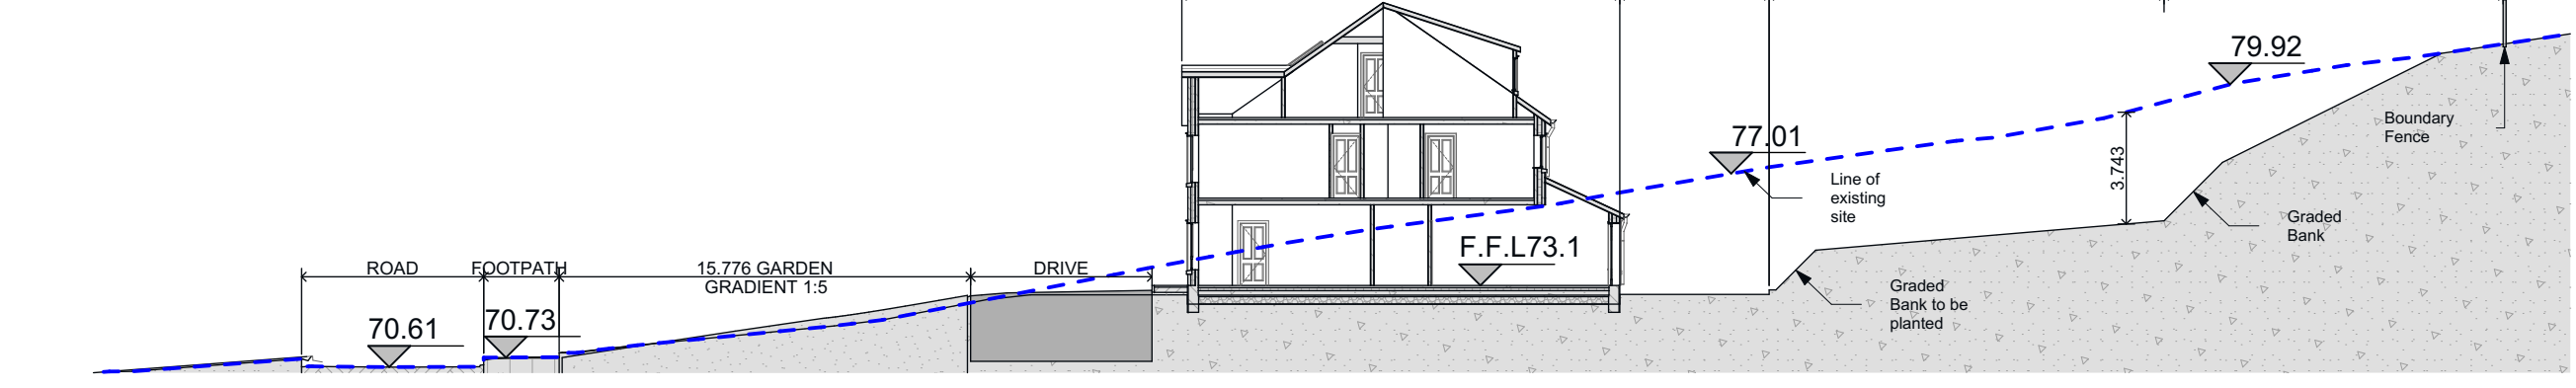

SITE SECTION FF Scale 1:250

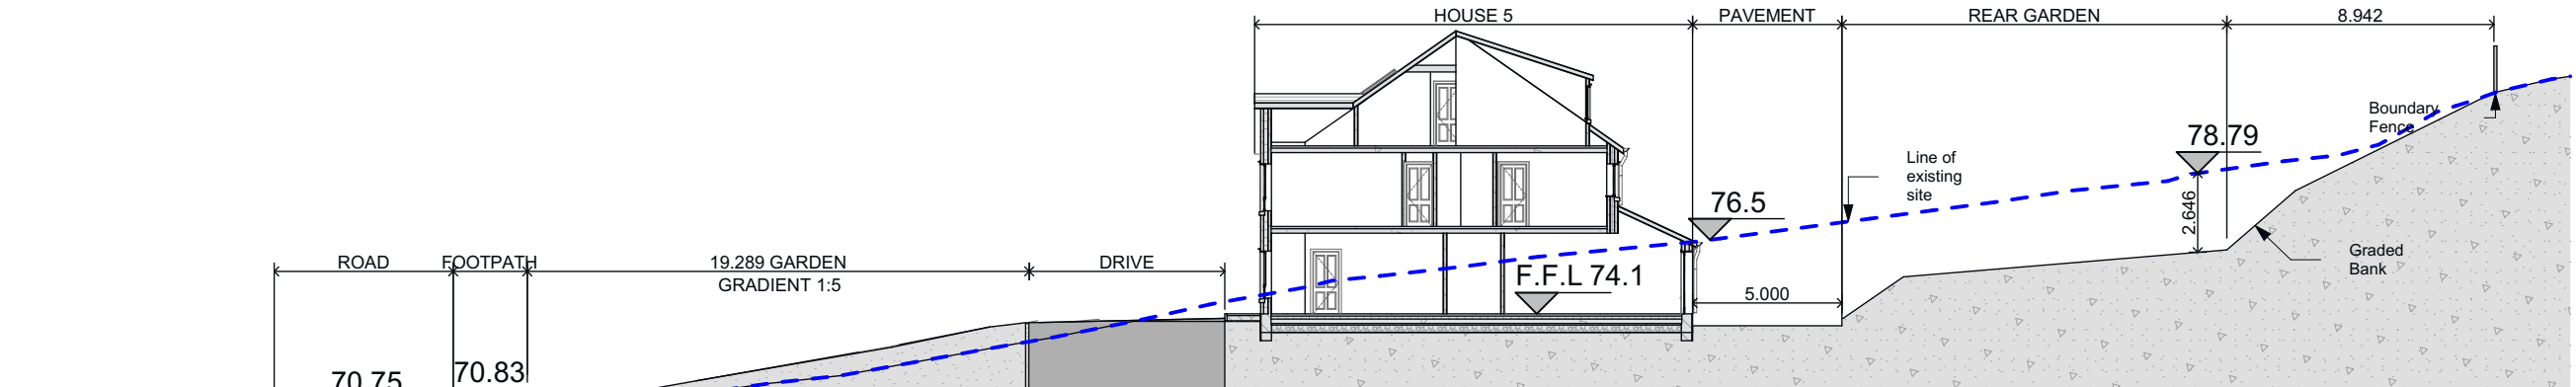

SITE SECTION GG Scale 1:250

REV	DATE	DESCRIPTION	APPROVED

DMC ARCHITECTS Ltd.

© DMC ARCHITECTS LTD
COPYRIGHT RESERVED

JOB DETAILS
Proposed Housing Development
@ Swellan Park, Cavan for
CE1 Property

Scale	Dwg.no	Amend.
1:100	PL16-165-01	B
Date	Description	
15/03/2017	Site Layout, Site Sections & photomontage	
Drawn by		
A. Reilly		
Checked by		
E.G		