
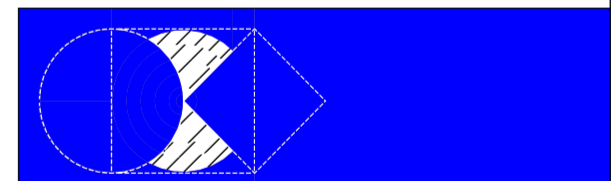
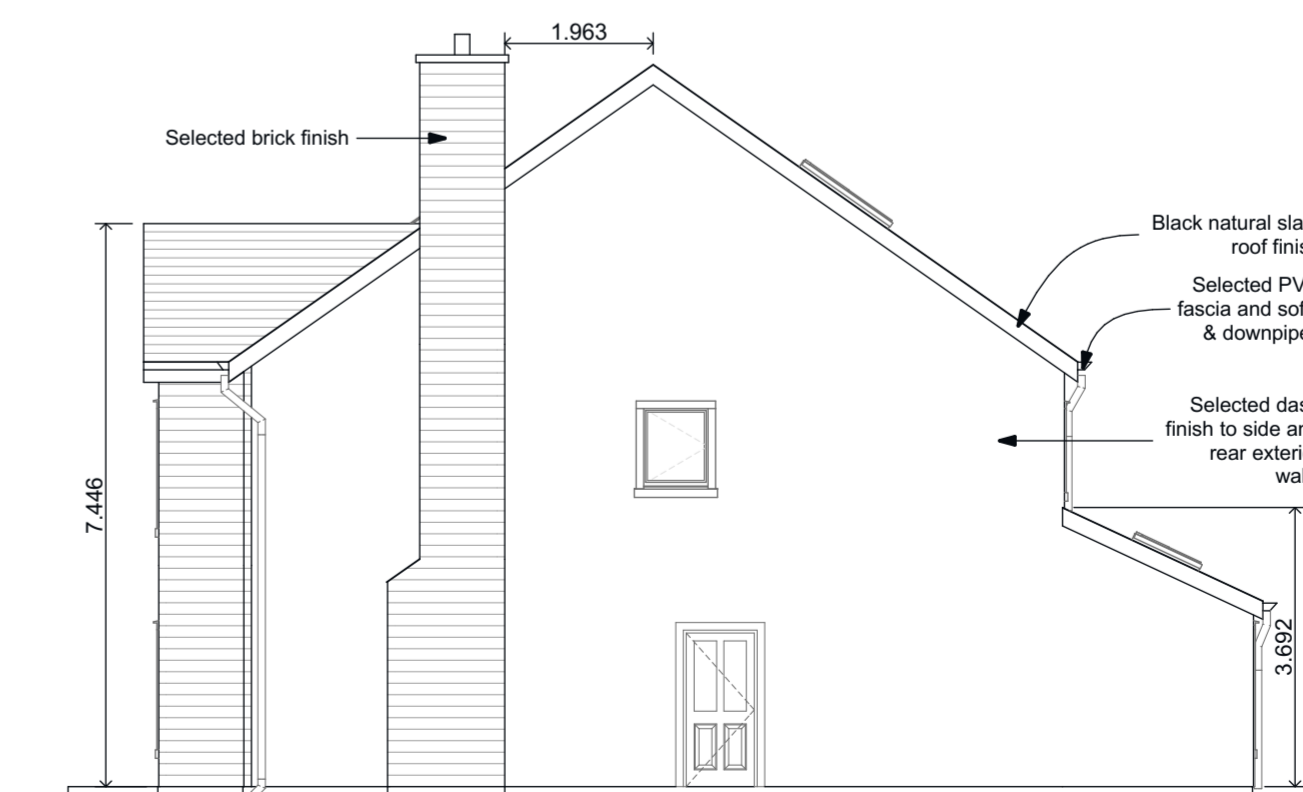


Refer to site layout

<b>Area:</b>	
Ground Floor A:	99.67m <sup>2</sup> / 1072sq.ft.
First Floor A:	80.92m <sup>2</sup> / 871sq.ft.
<b>Total Area:</b>	<b>180.59m<sup>2</sup> / 1943sq.ft.</b>

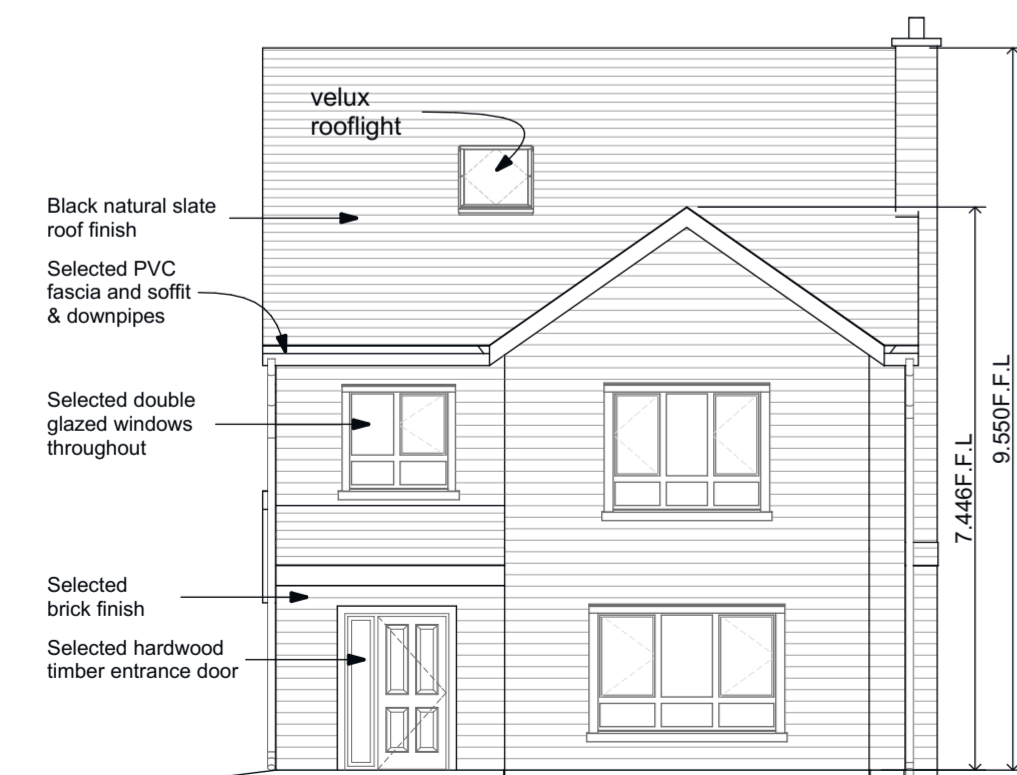

**DMC ARCHITECTS Ltd.**

©DMC ARCHITECTS LTD  
COPYRIGHT RESERVED

**JOB DETAILS**  
Proposed Housing Development  
@ Swellan Park, Swellan Lower,  
Cavan for  
CE1 Property

Scale 1:100	Dwg.no PL16-165-03	Amend.
Date 14/03/2017	Description <b>Planning Drawing: House Type A: Plans, Sections &amp; Elevations</b>	
Drawn by Anita Reilly		
Checked by Enda G.		

