

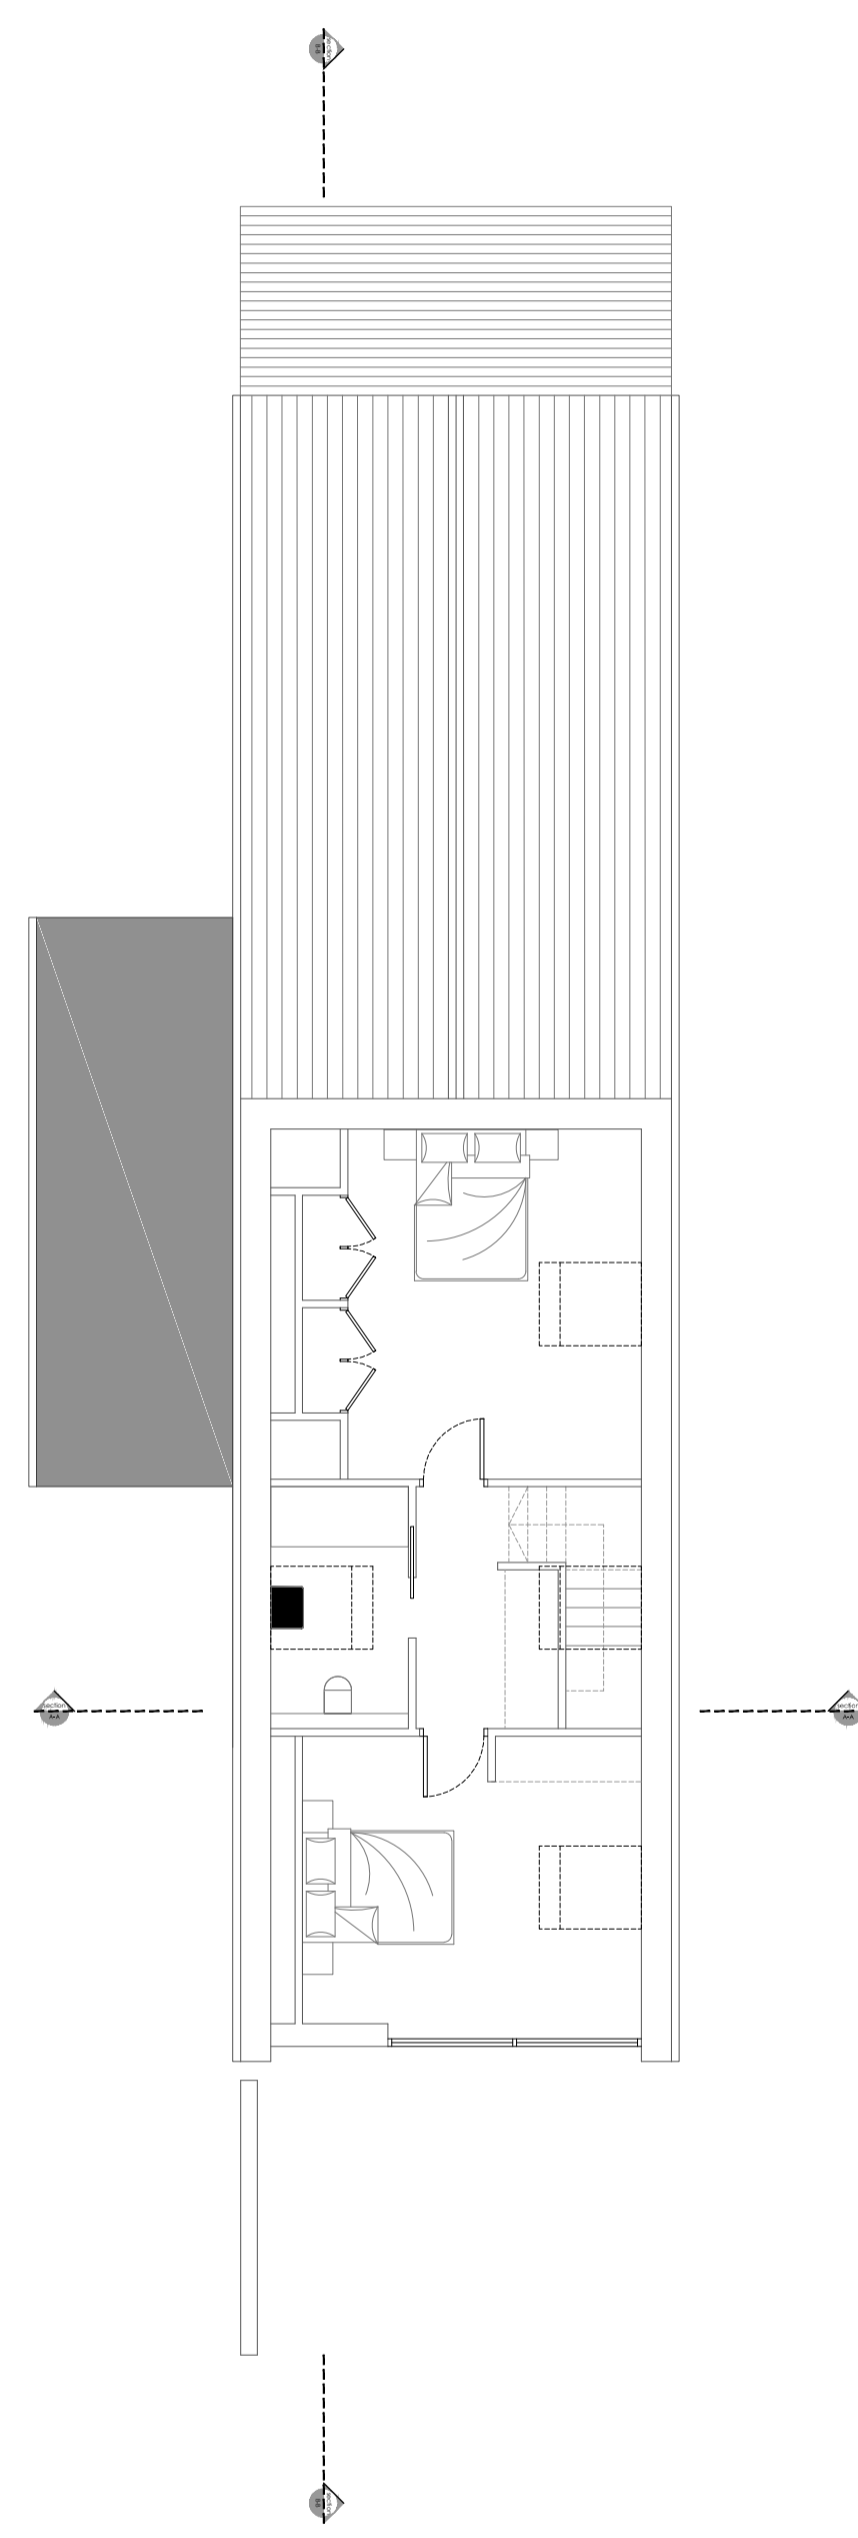



Proposed Ground Floor Plan
Internal floor area GF 123 Sq m
FF 58 Sq m

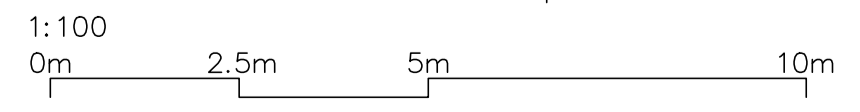


Proposed First Floor Plan

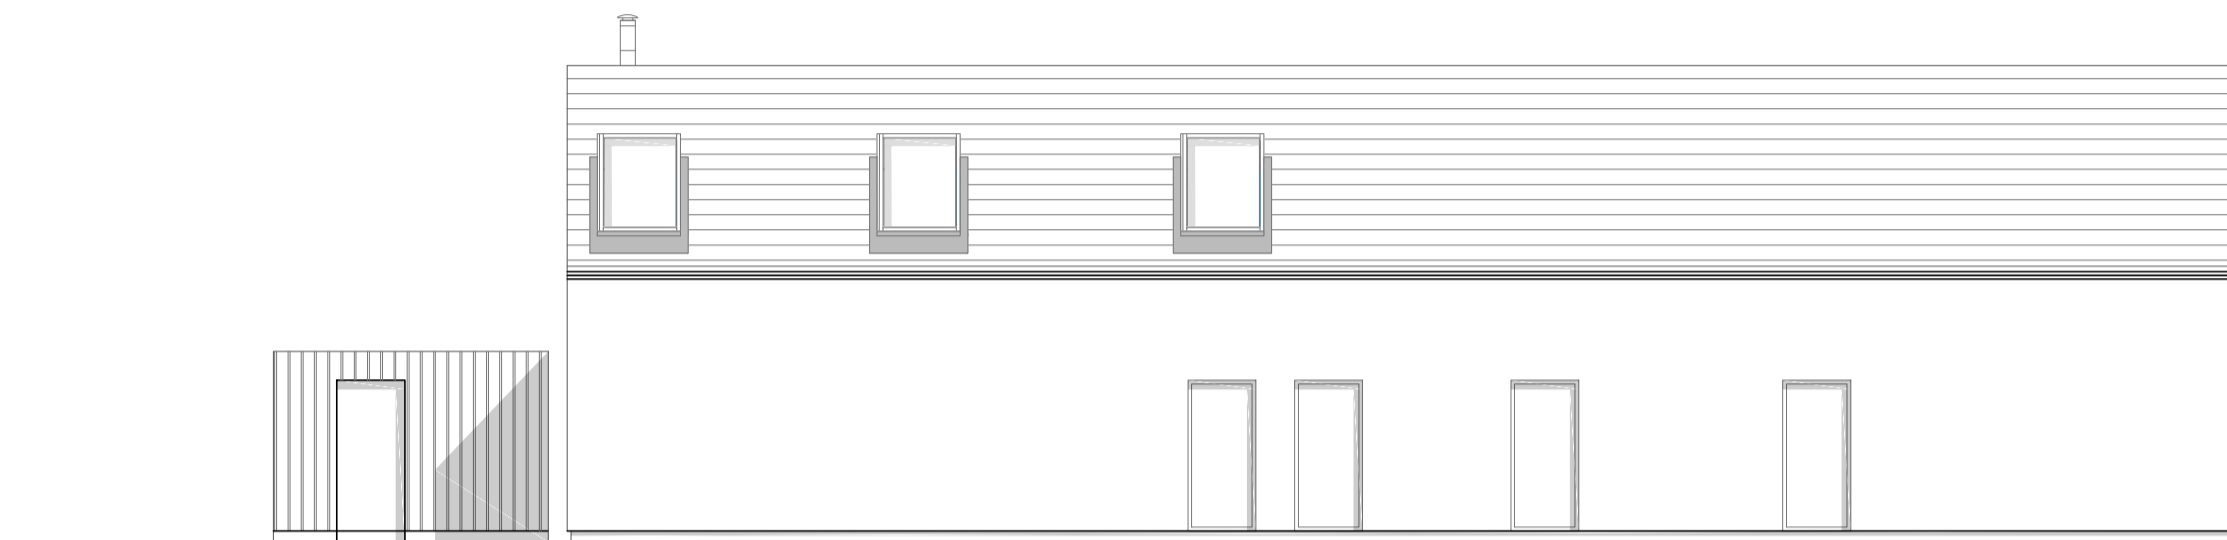


Proposed Side Elevation

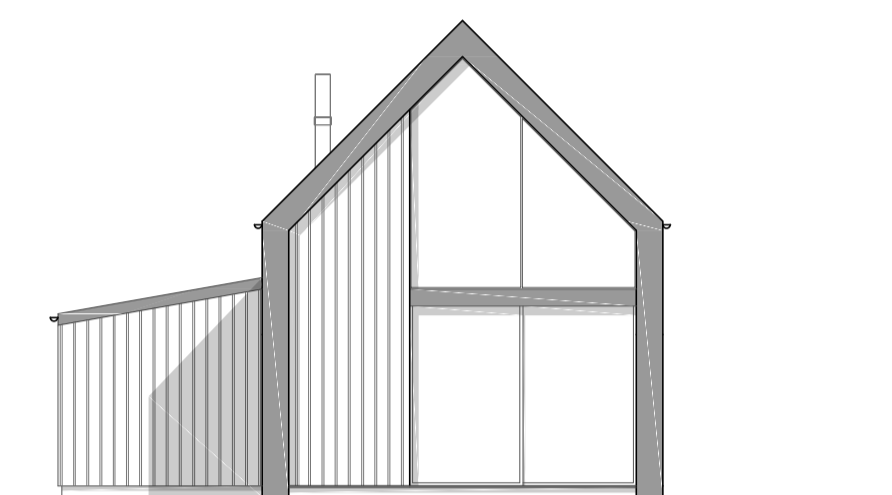


Proposed Rear Elevation

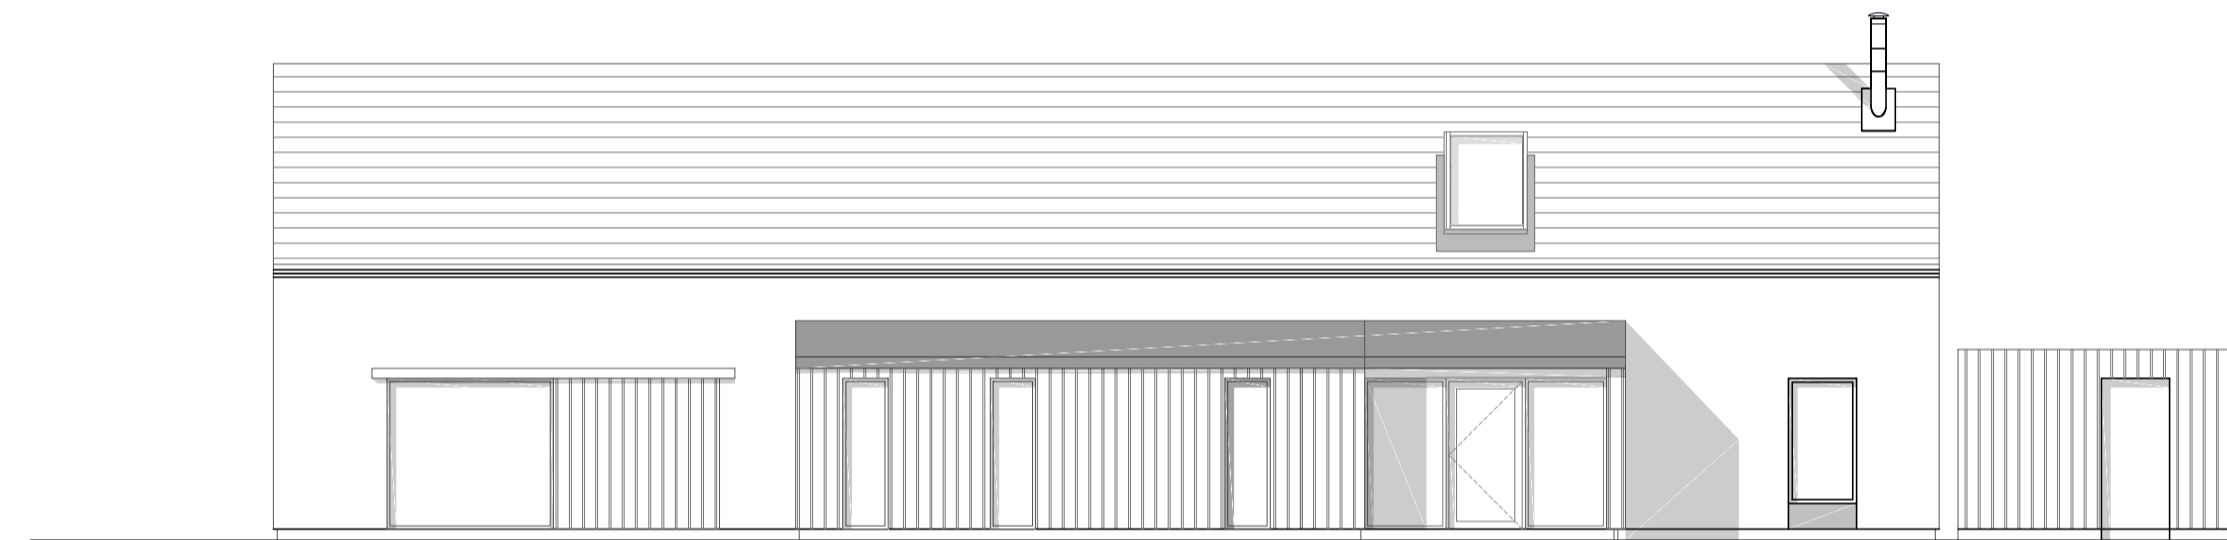


Proposed Side Elevation

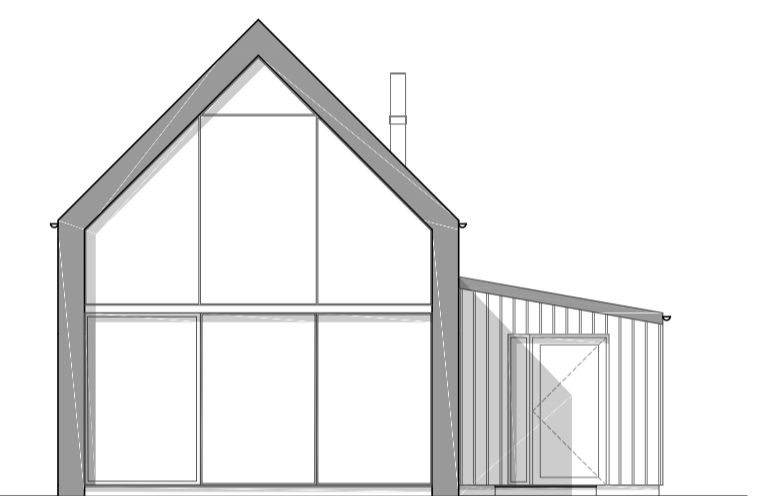

Proposed Front Elevation

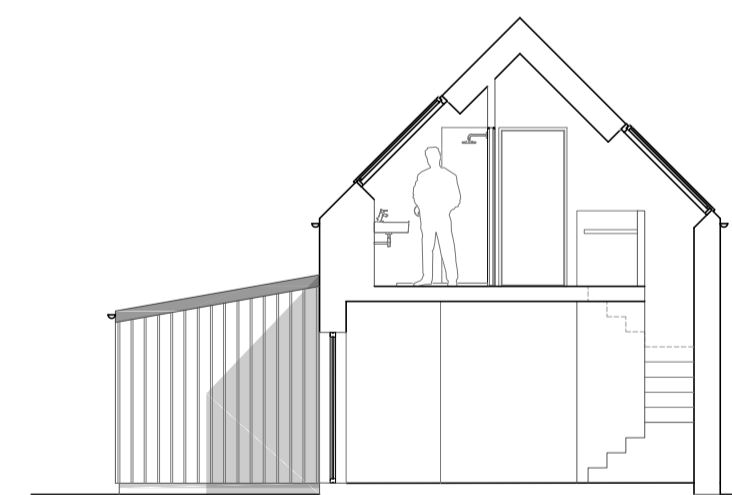

Section A-A

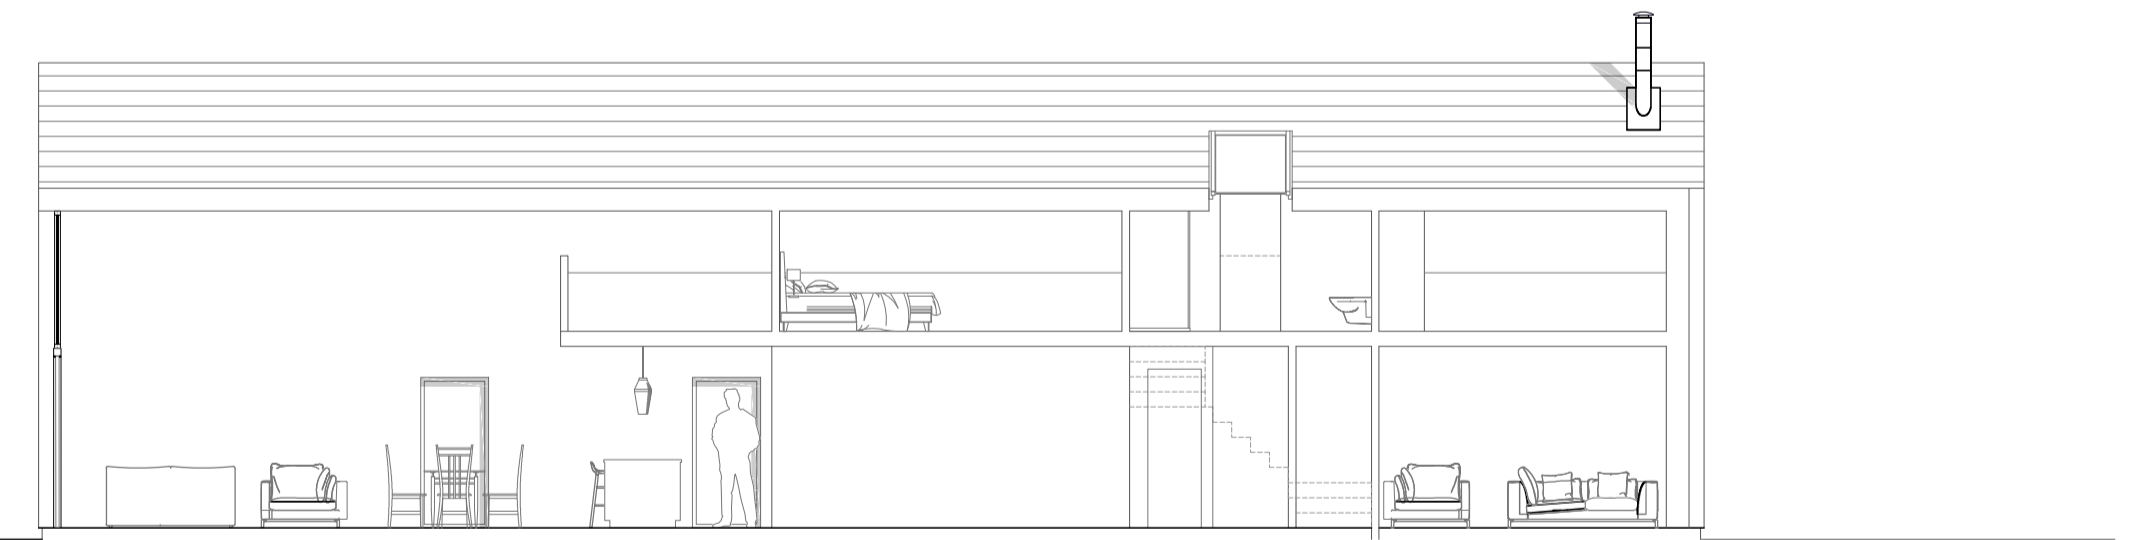

Section B-B