


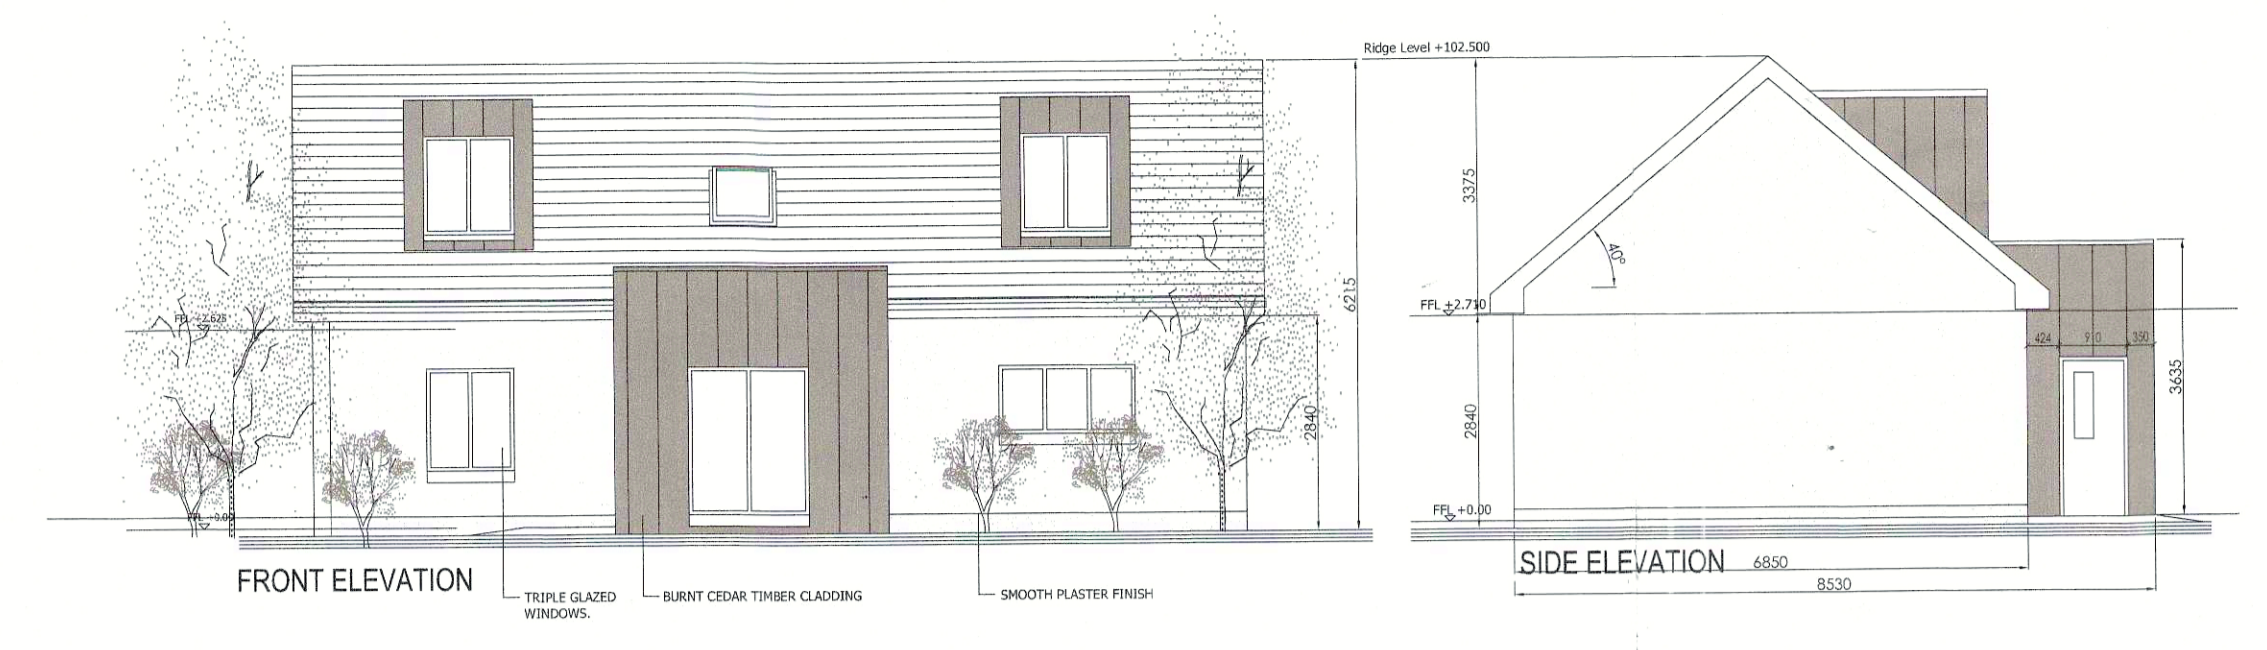

FRONT ELEVATION

SIDE ELEVATION


SIDE ELEVATION



FRONT ELEVATION

SIDE ELEVATION


SIDE ELEVATION

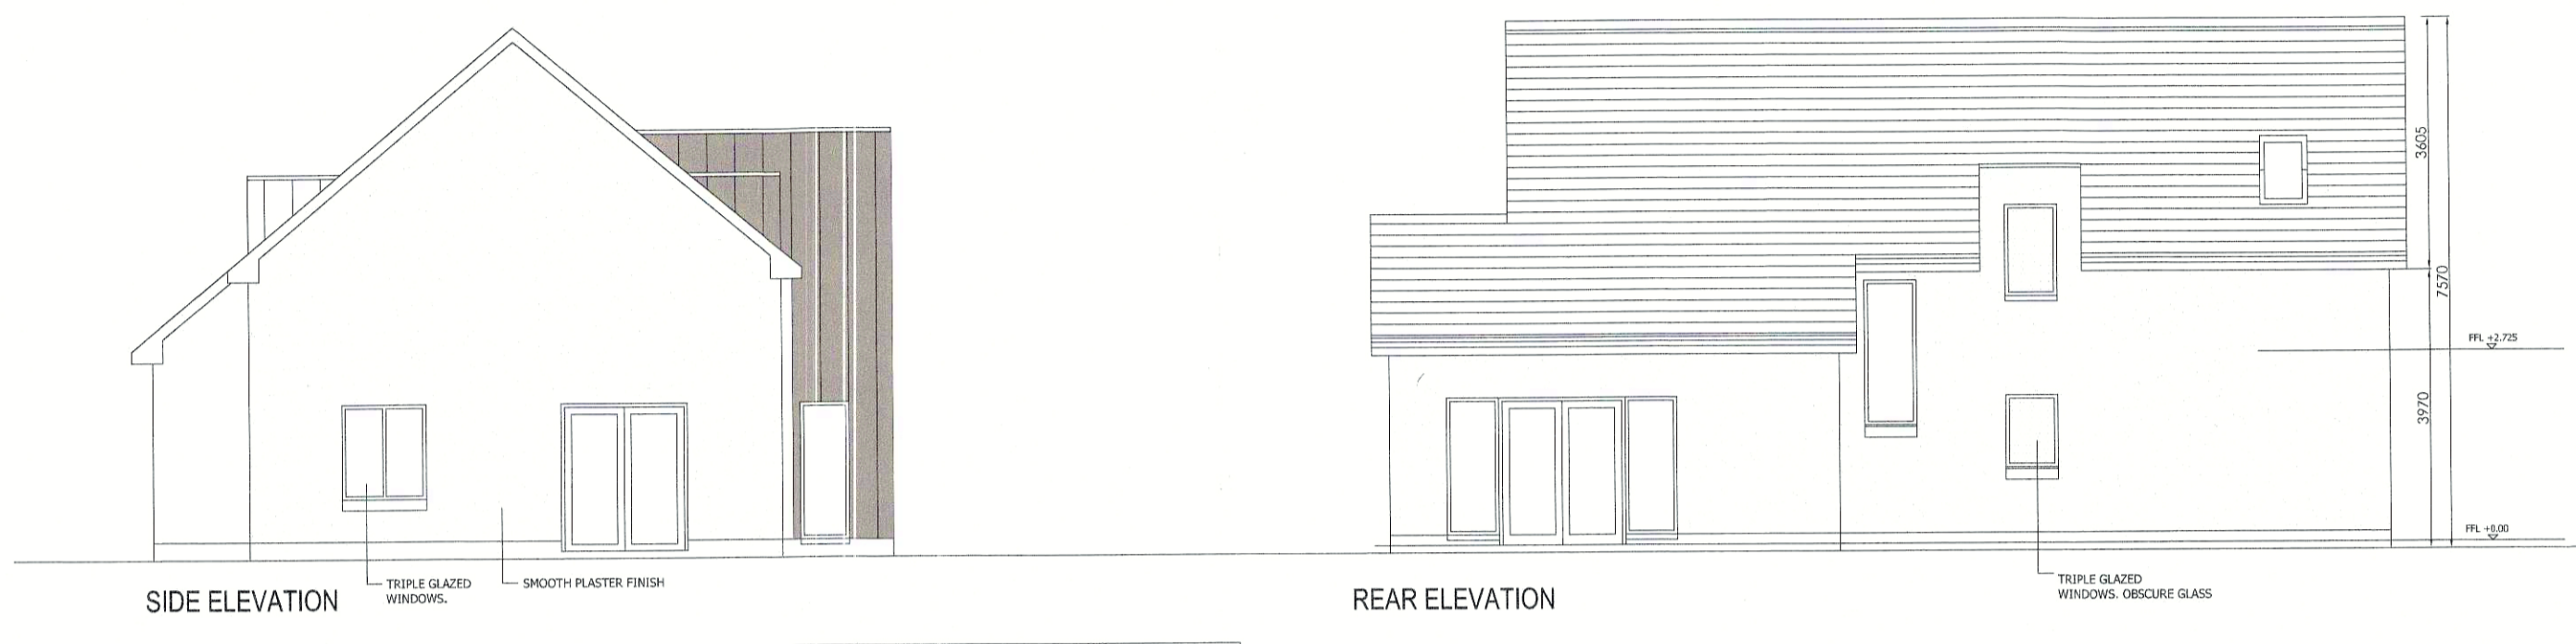

SIDE ELEVATION

REAR ELEVATION


REAR ELEVATION

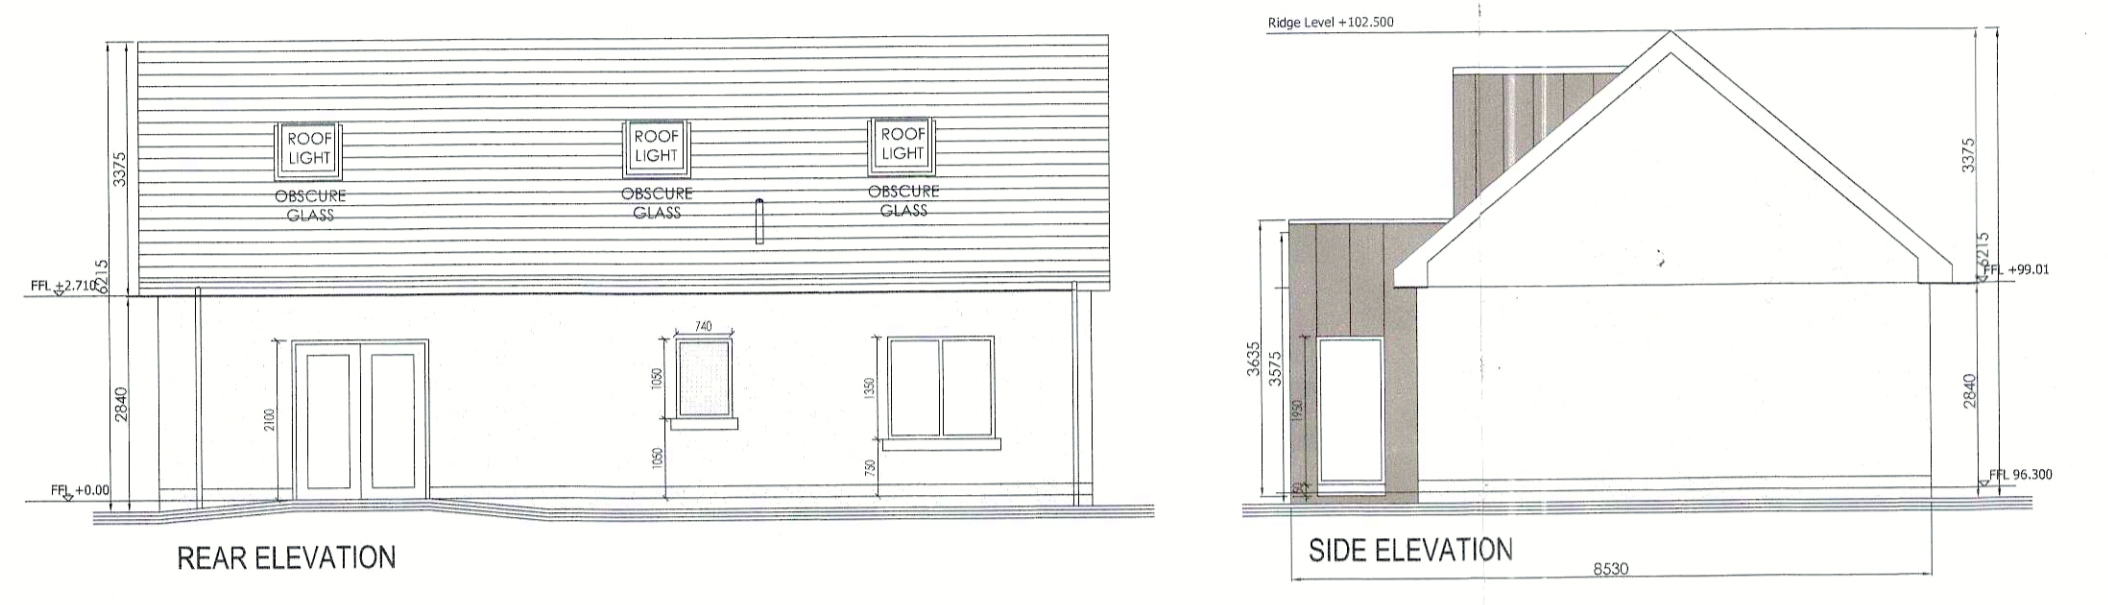


REAR ELEVATION

SIDE ELEVATION


SIDE ELEVATION

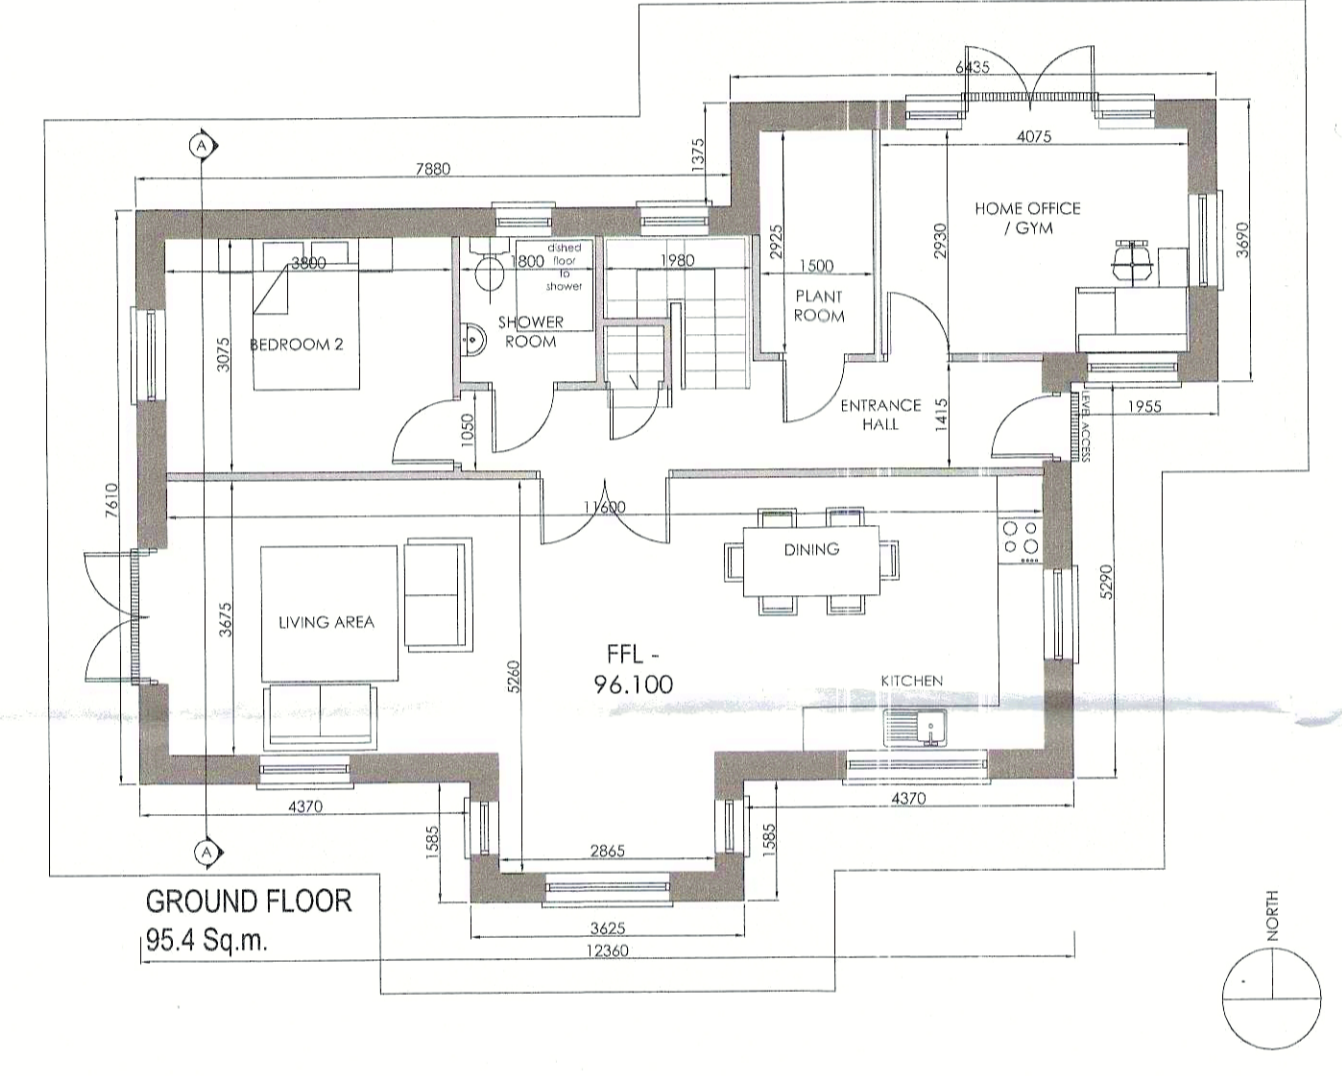


GROUND FLOOR
95.4 Sq.m.

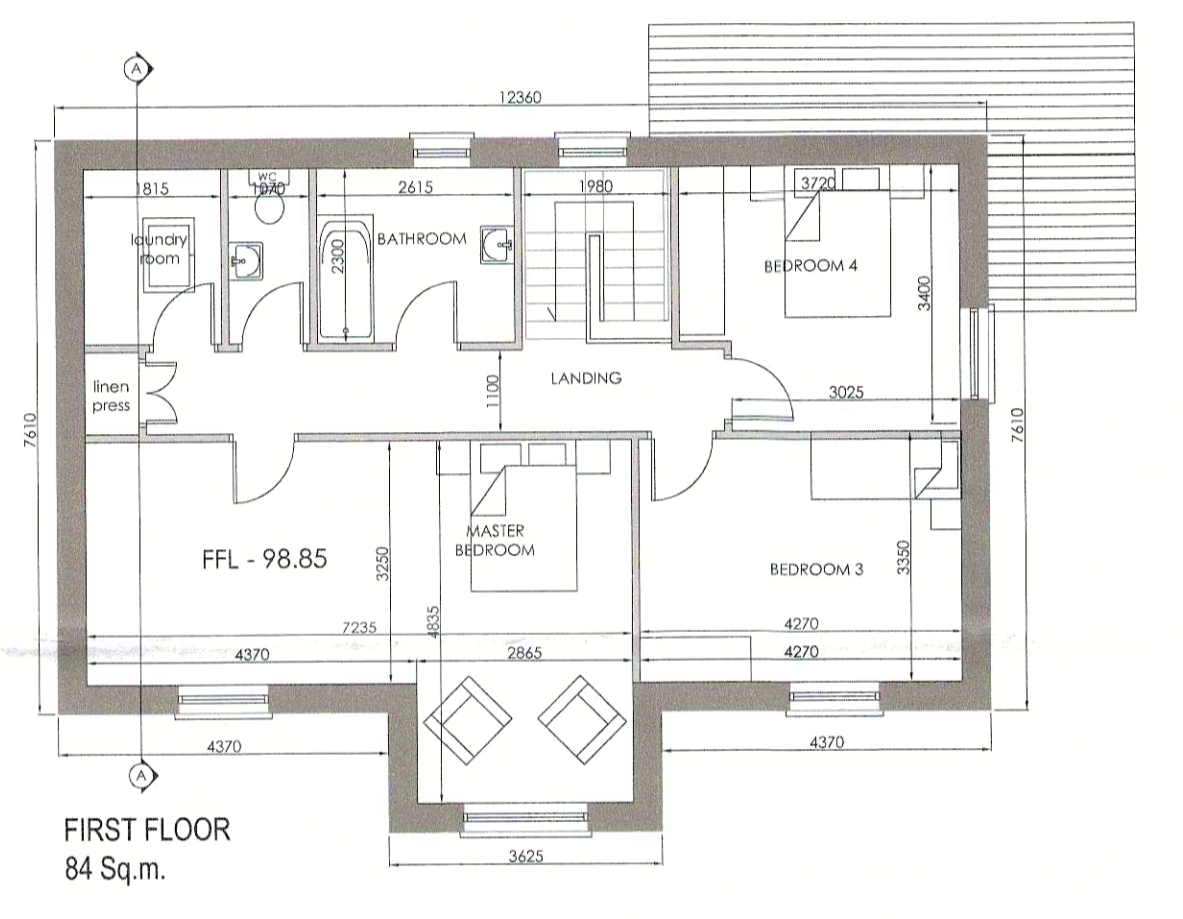


FIRST FLOOR
84 Sq.m.

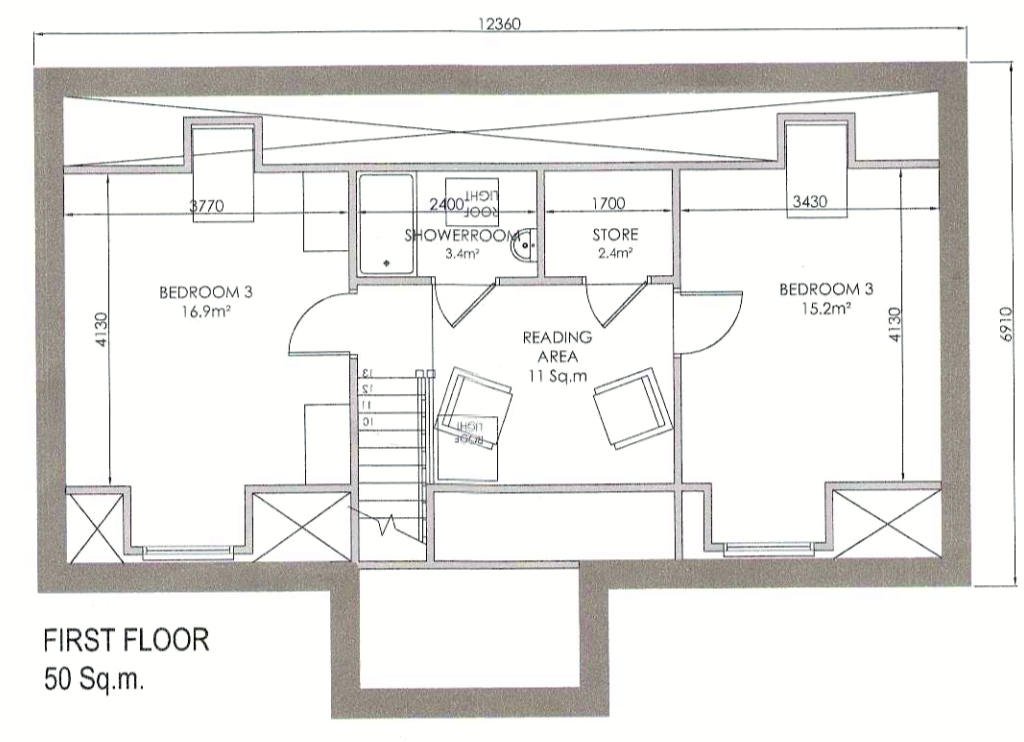


FIRST FLOOR
50 Sq.m.

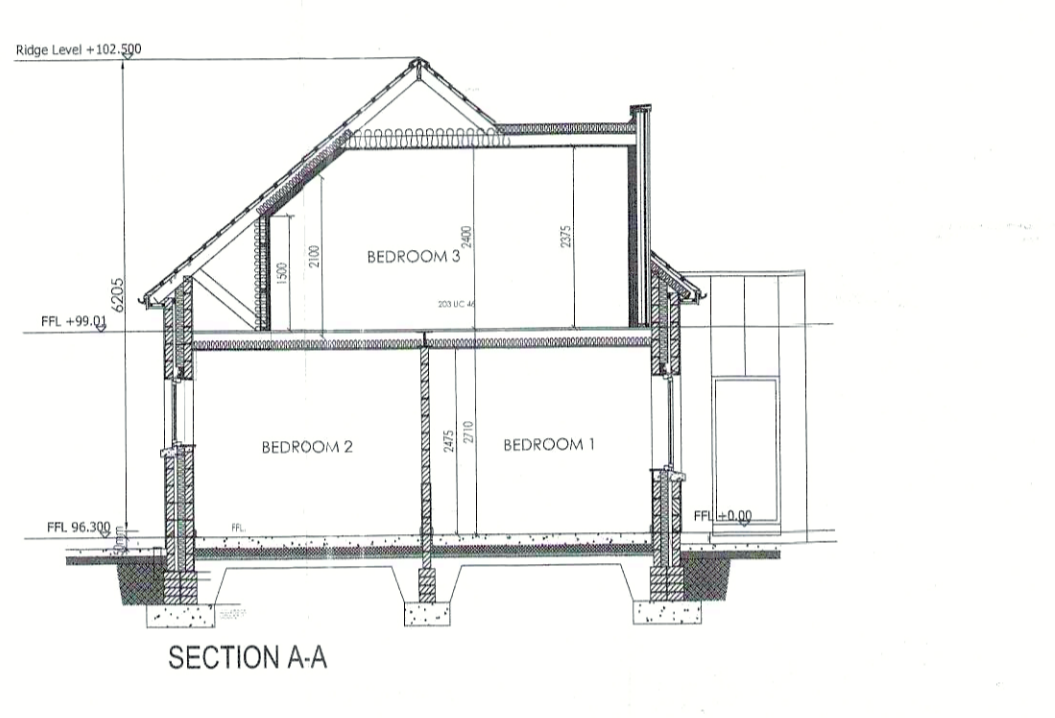


SECTION A-A

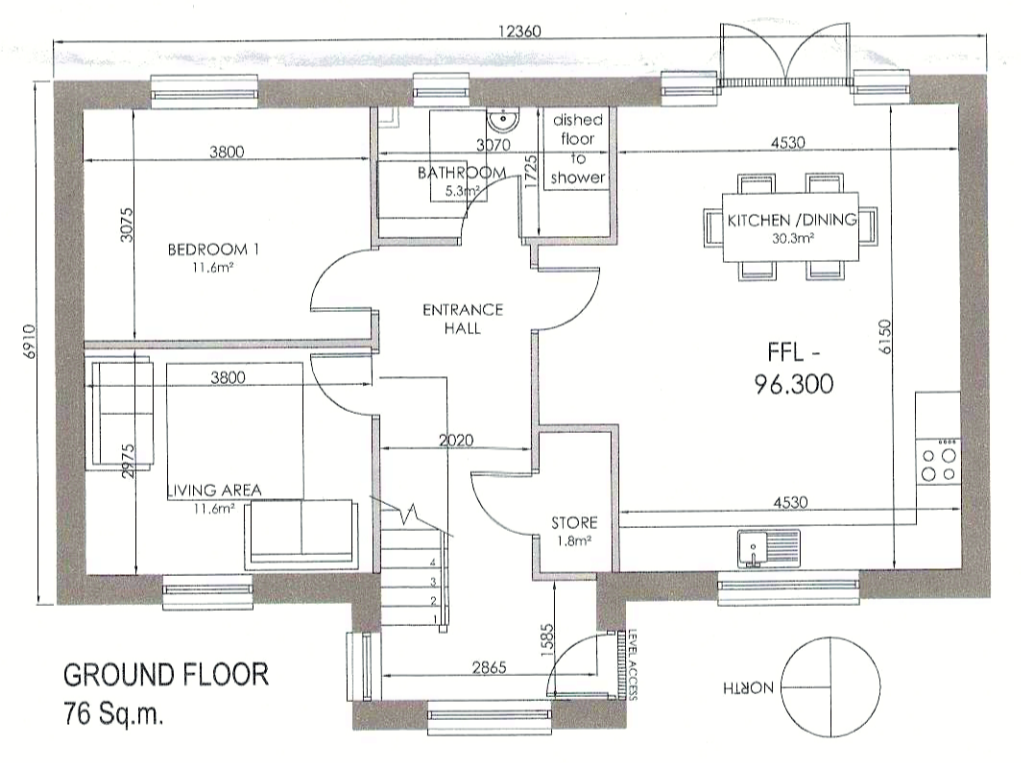

GROUND FLOOR
76 Sq.m.

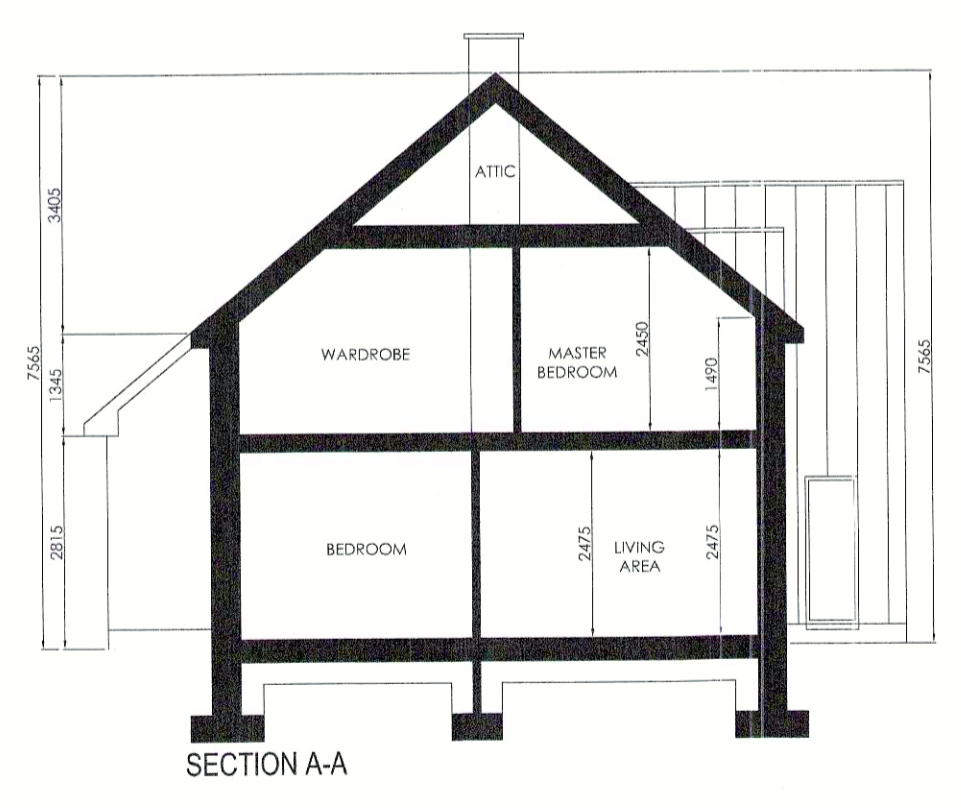

SECTION A-A

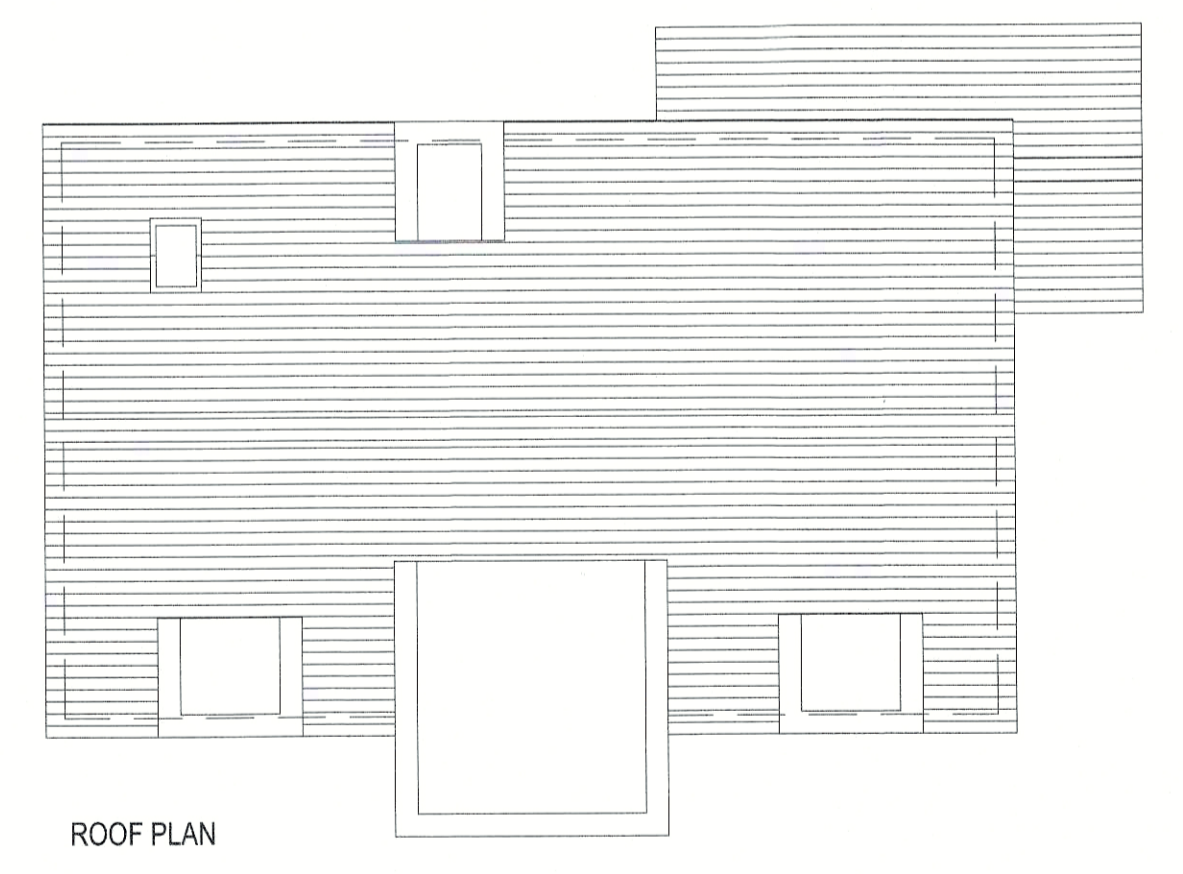

ROOF PLAN

HOUSE TYPE A 19-B

HOUSE TYPE B 19-A