



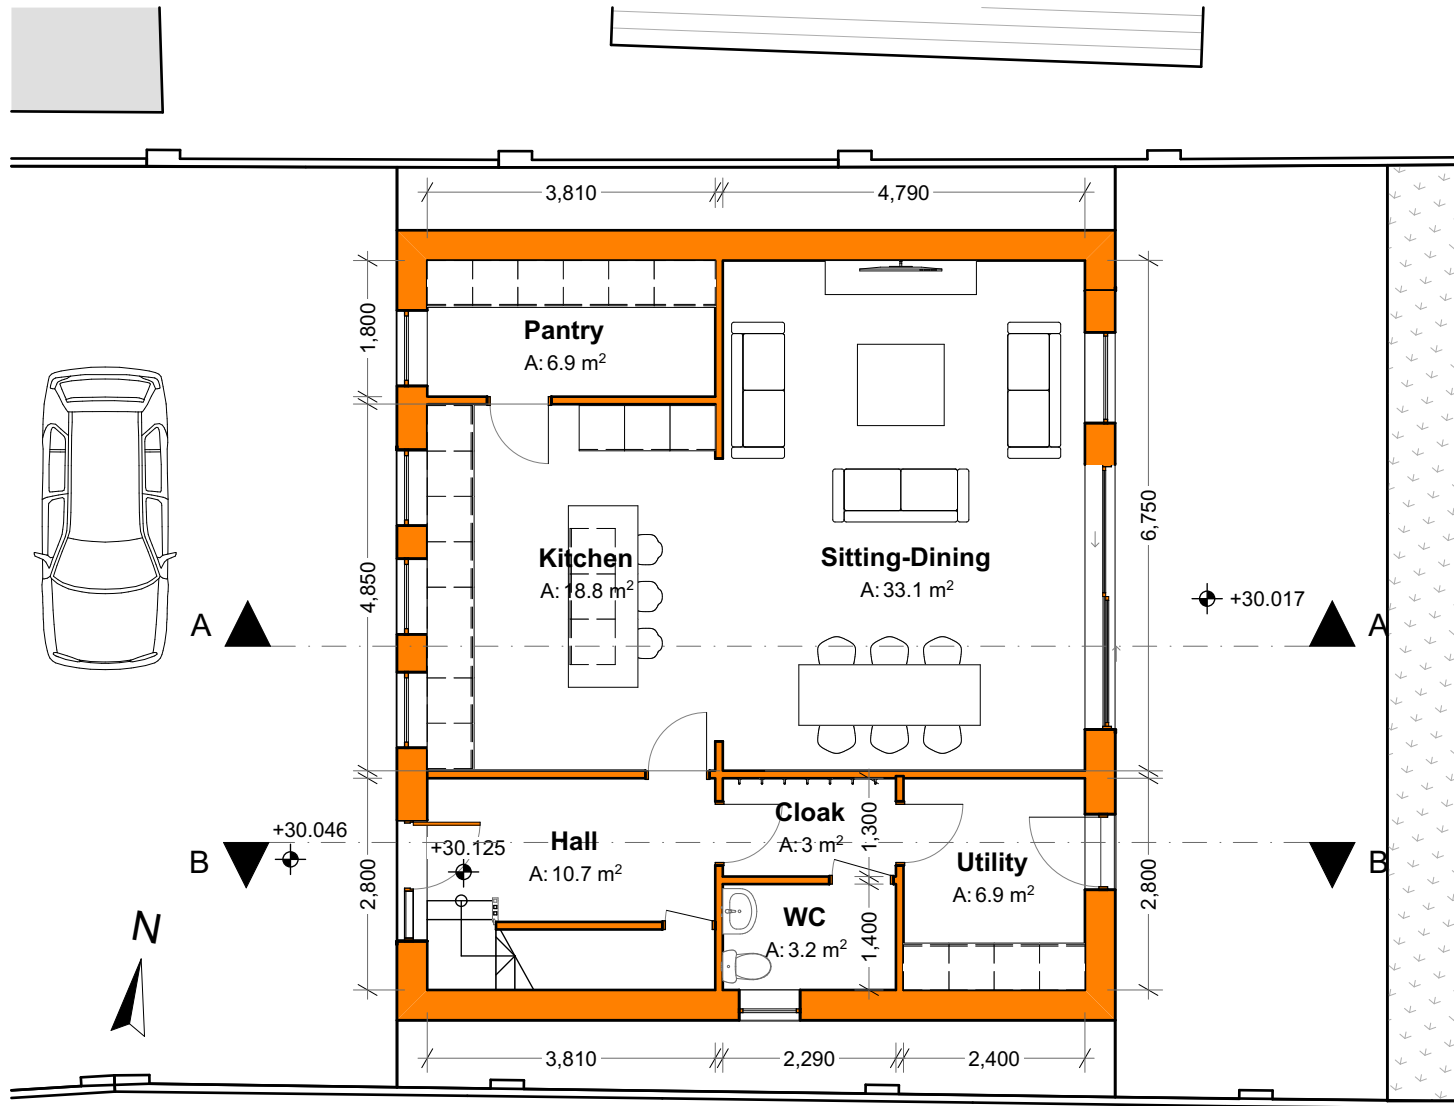

1
0126 Proposed Ground Floor
1:100

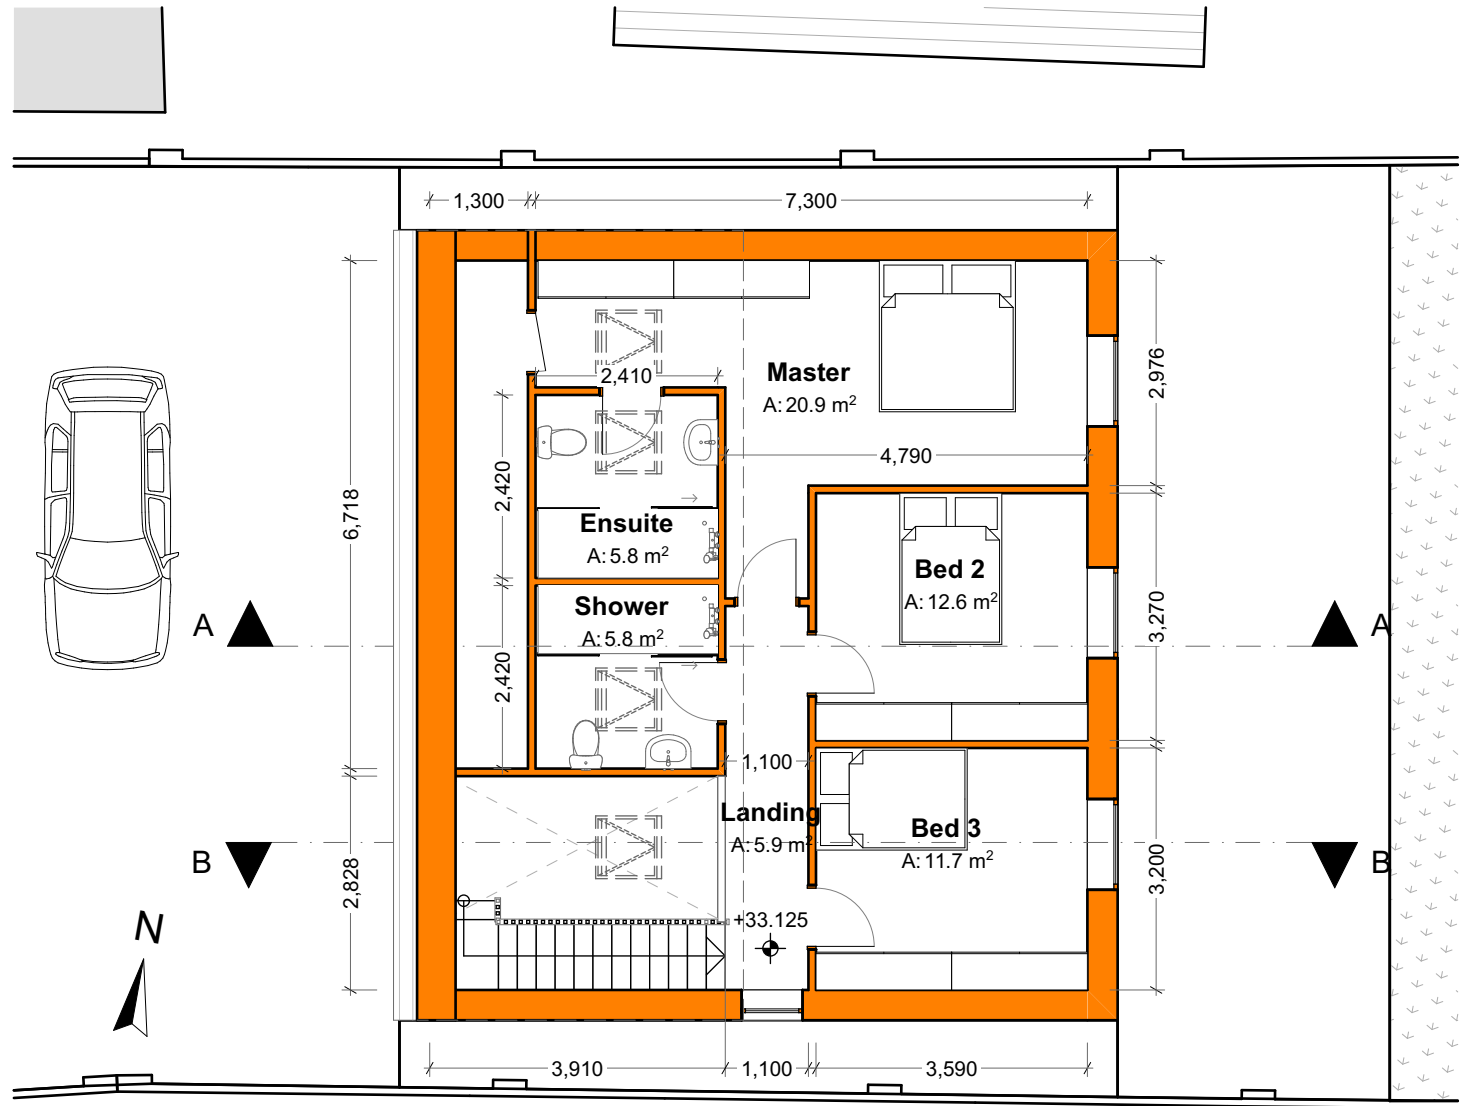

2
0126 Proposed First Floor
1:100

 DARRAGH LYNCH ARCHITECTS	Purpose of Issue	status	Scales @ A3	Project No.	Project	Client	Layout Title	0101Initial Transmittal04/10/2023GorkaPadronesWIP
	WIP	S0	1:100	2333	McKinney Westview, The Hill, Malahide, Co. Dublin, K36K680	Mick McKinney	Proposed Layouts	Transmittal Set
								Transmittal Set Name
								Issue Date
								Transmitted By
								Status
Approved by								
Drawing Number								
project	originator	volume	level	type	role	number	rev	
2333 - DLA - XX - GF - DR - A - 0126							01	