



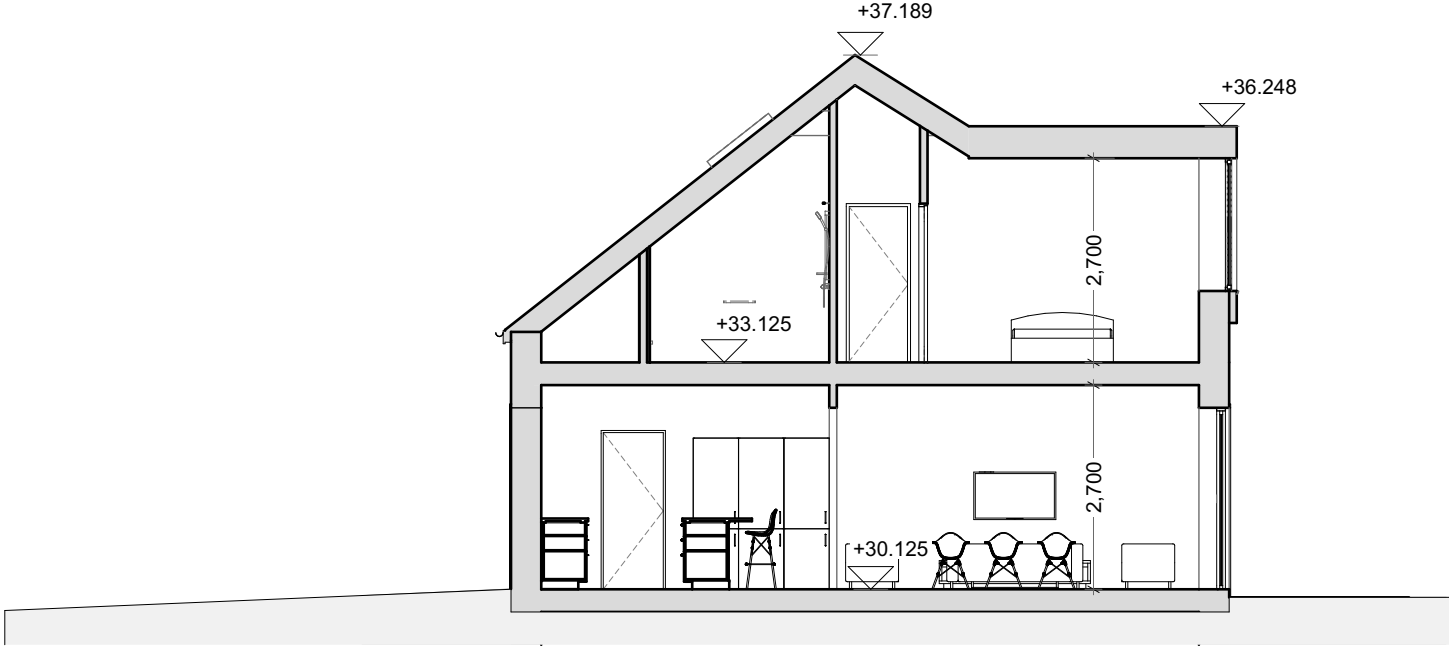

1
0200

Section A
1:100

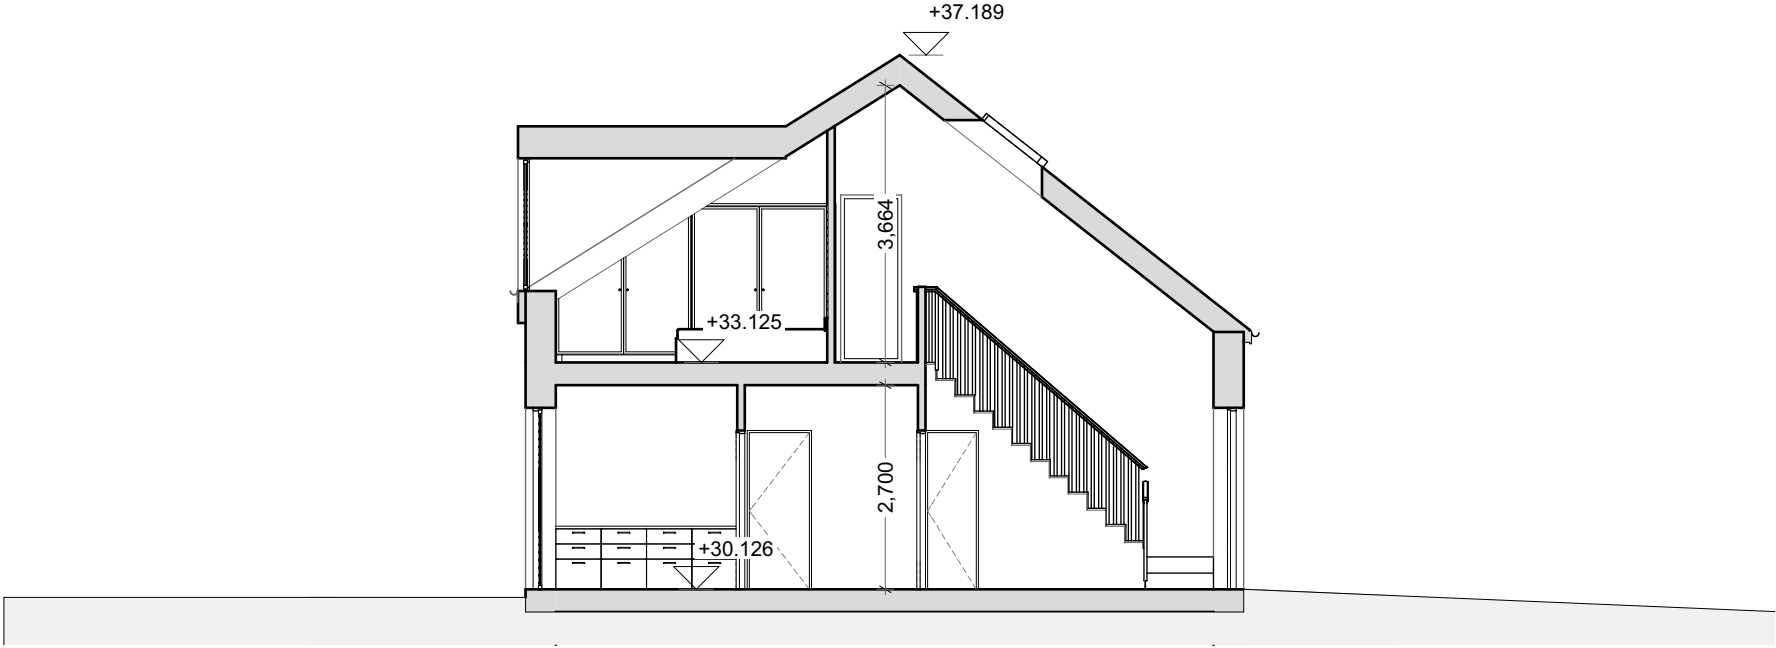

2
0200

Section B
1:100

01	01	Initial Transmittal	04/10/2023	GorkaPadrones	WIP	
RevID	Transmittal Set	Transmittal Set Name	Issue Date	Transmitted By	Status	Approved by
Drawing Number						
project	originator	volume	level	type	role	number
2333 - DLA - XX - ZZ - DR - A -					0200	01

 DARRAGH LYNCH ARCHITECTS	Purpose of Issue	status	Scales @ A3	Project No.	Project	Client	Layout Title
	WIP	S0	1:100	2333	McKinney Westview, The Hill, Malahide, Co. Dublin, K36K680	Mick McKinney	Sections