


Front Elevation to Terenure Road North

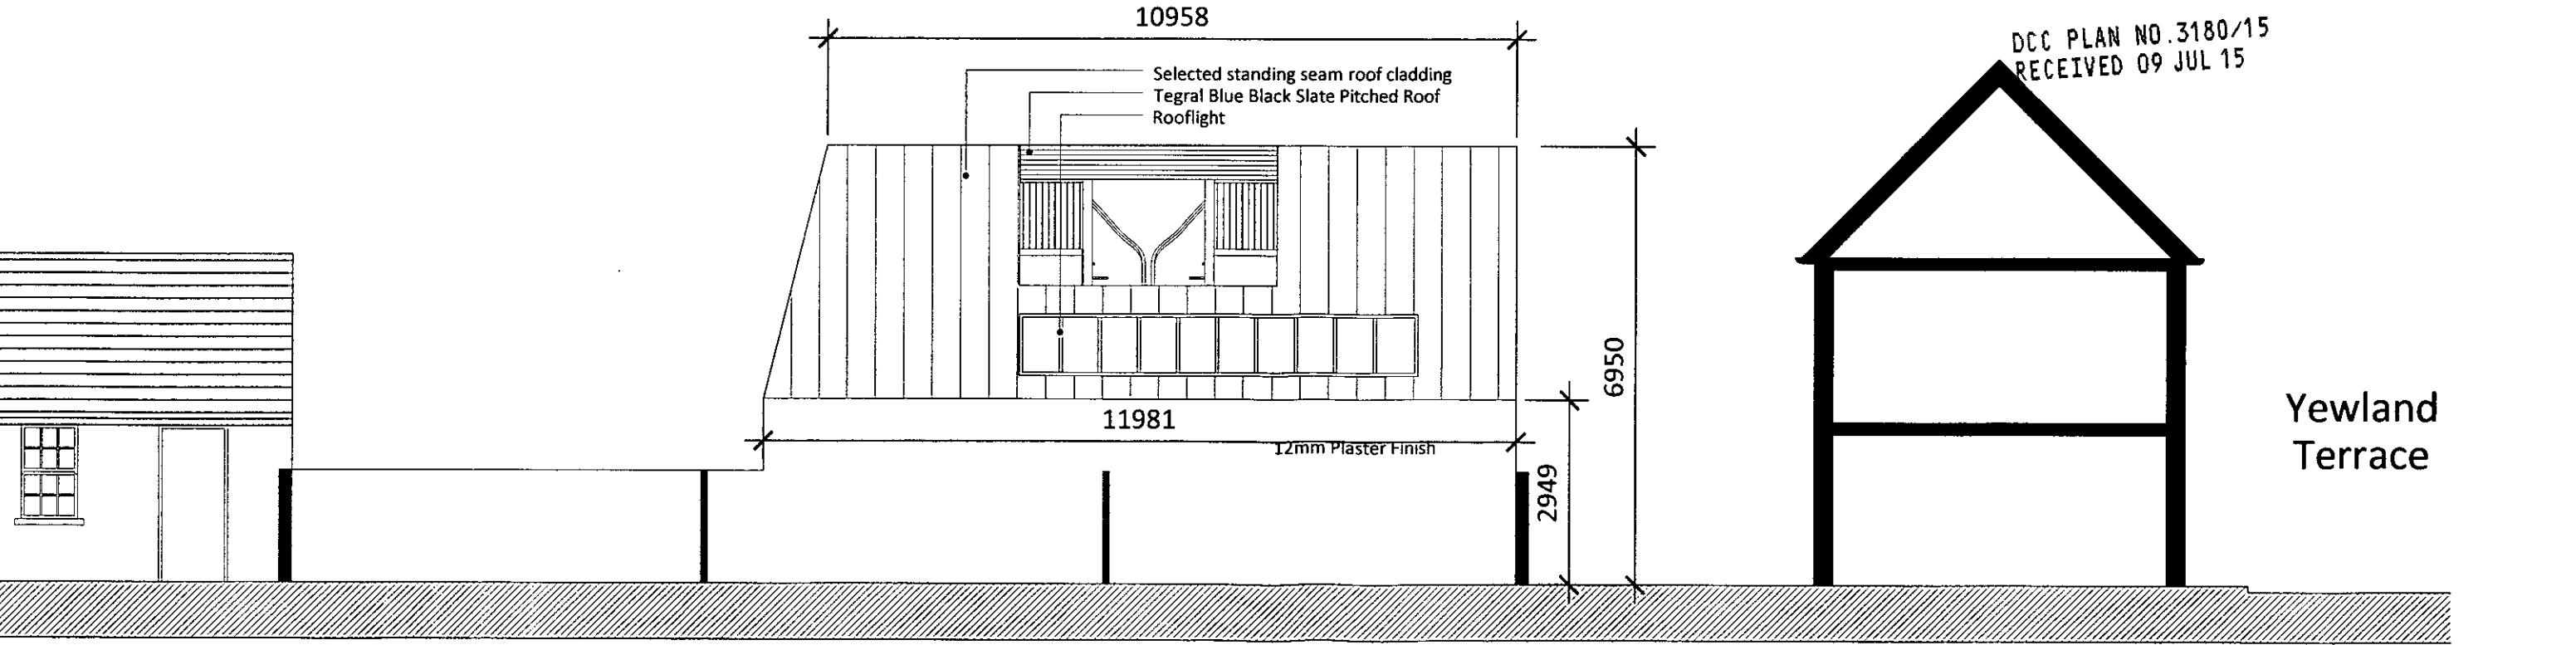

Rear Elevation

PLANNING APPLICATION

Elevations - 1:100      Change of Use from Restaurant to Retail at Ground Floor and from Office to Residential at First Floor at 122 Terenure Road North