



NOTES


Please refer to fire drawings showing 60 min cladding requirements

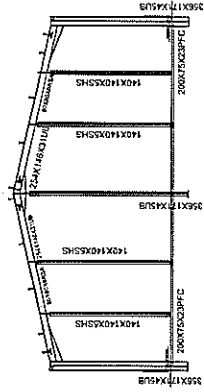


END FRAME
SCALE 1/100

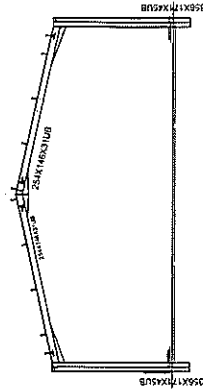

MID FRAME
SCALE 1/100

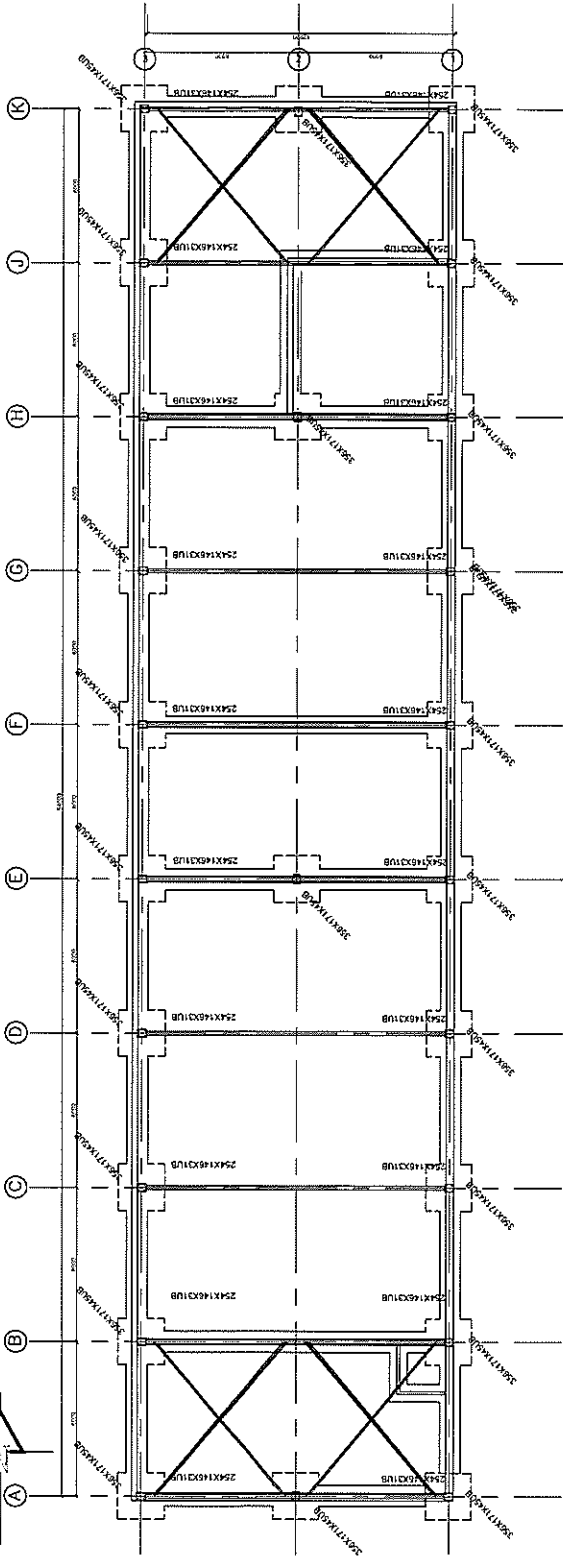

STEEL FRAME PLAN
SCALE 1/100

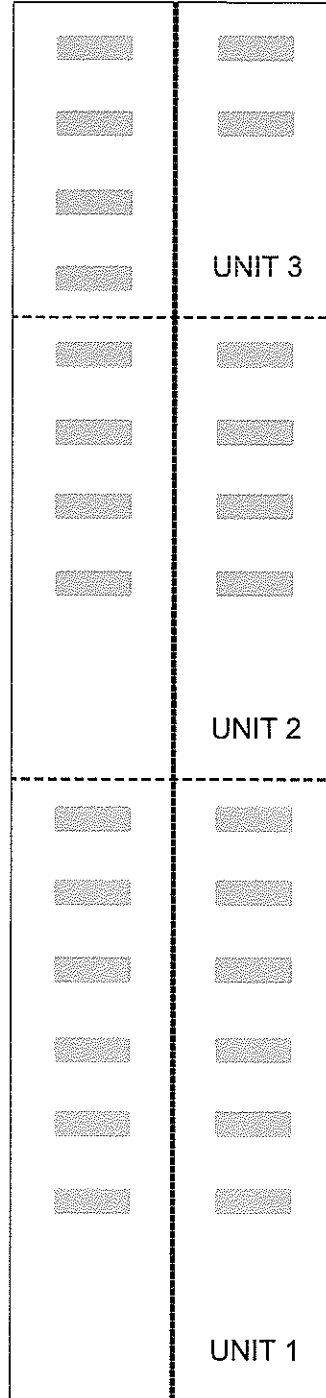

ROOF PLAN
SCALE 1/100

Rev	Date	By	Description
			THIS DRAWING MAY ONLY BE REPRODUCED OR CALD.
TENDER ISSUE			
BCD			
Brian Connolly Associates CONSULTING ENGINEERS The Shale, Wood's Way, Clonsilla, Co. Wick. Tel: 046 882711 Email: info@brianconnolly.ie			
TITLE: STEEL DETAILS			
PROJECT: LAURION CITY CARE HOMES STAGE 2			
CLIENT: ACCOR MARK GROUP LTD			
Scale	1:100	Date	MAY 2016
Drawn By	Brian Connolly	Drawn No.	114221-10-01
Confirmation and validity of drawings of this job is subject to the contract conditions and any amendments thereto. No liability is accepted for any errors or omissions in the drawings. The drawings are for the purpose of planning only. Drawings to be used for construction only.			