


# Planning Pack Map

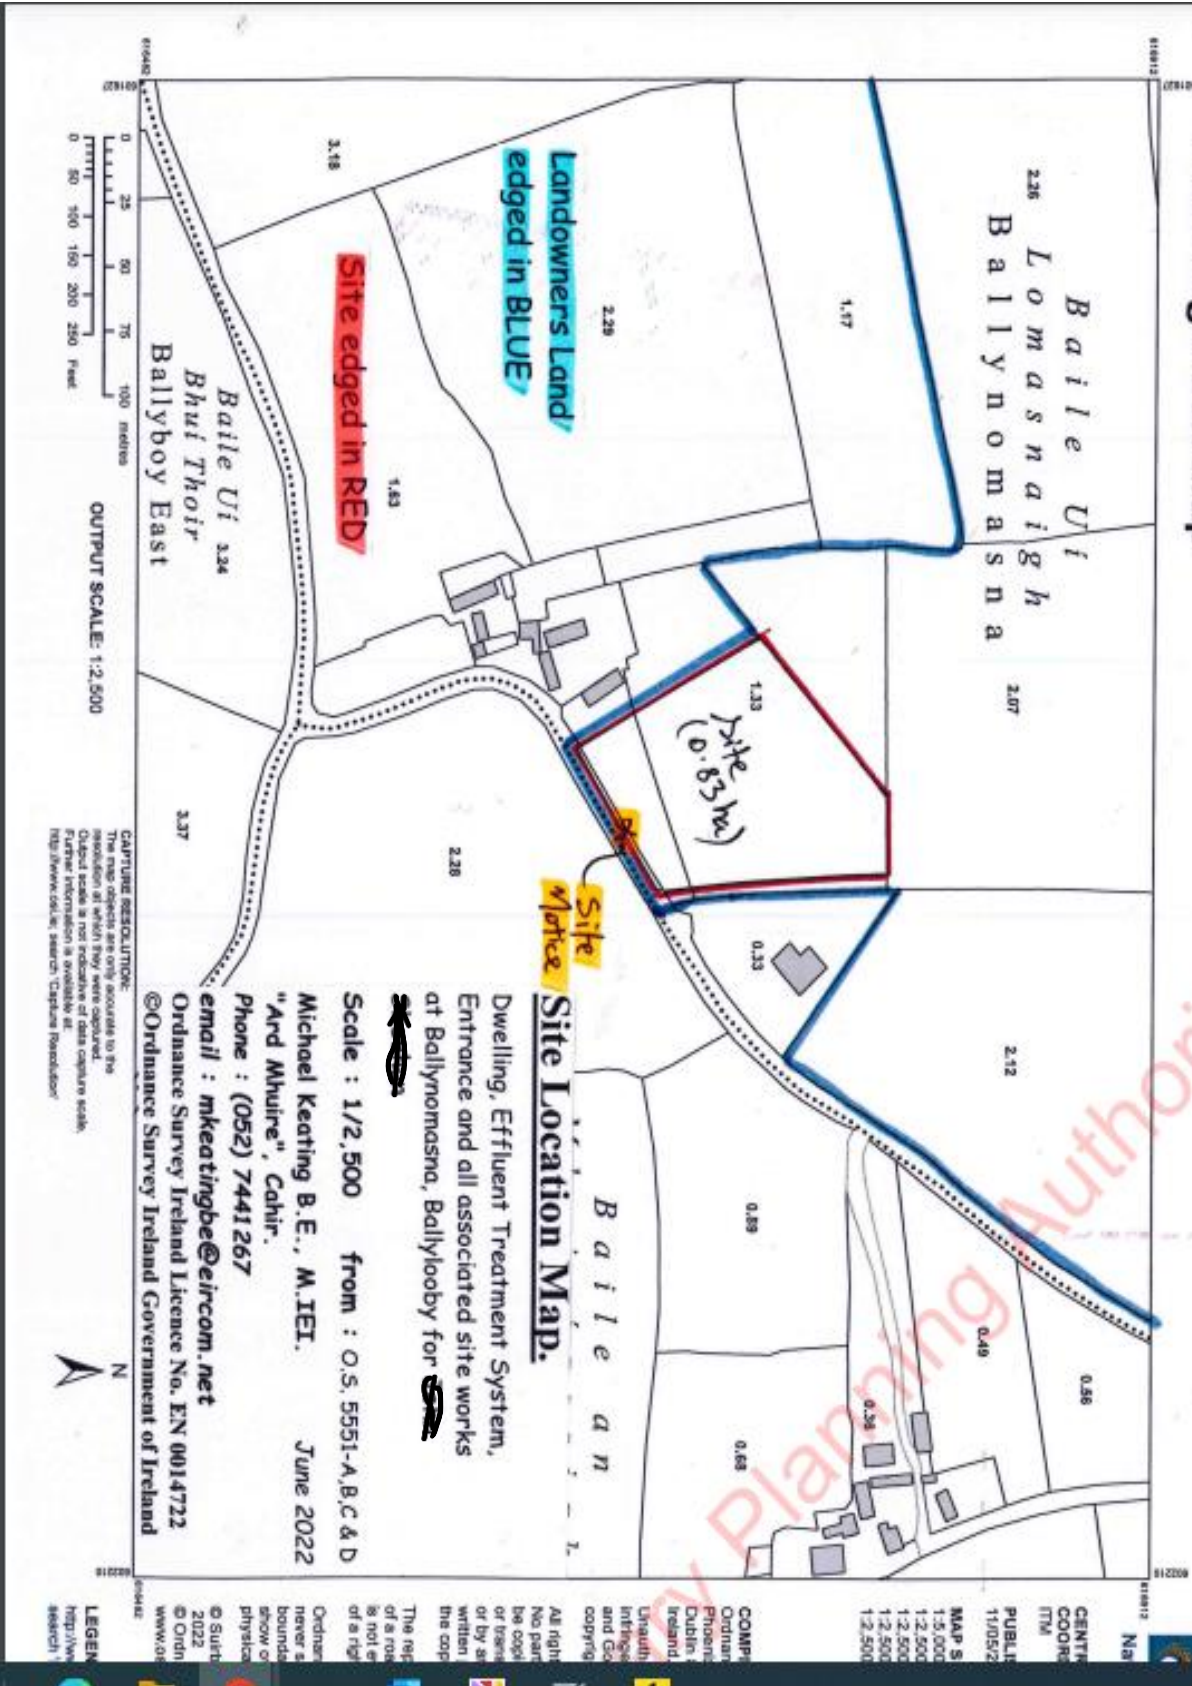

Building Authority

**Site Location Map.**  
 Dwelling, Effluent Treatment System,  
 Entrance and all associated site works  
 at Ballymomasna, Ballybooby for ~~SA~~

**Scale : 1/2,500 from : O.S. 5551-A,B,C & D**  
**Michael Keating B.E., M.I.EI.** June 2022  
**"Ard Mhuire", Cahir.**  
**Phone : (052) 7441 267**  
**email : mkeatingbe@eircom.net**  
**Ordnance Survey Ireland Licence No. EN 0014722**  
**©Ordnance Survey Ireland Government of Ireland**

**CAPTURE RESOLUTION:**  
 The map objects are only accurate to the resolution at which they were captured.  
 Output scale is not indicative of data capture scale.  
 Further information is available at:  
<http://www.osi.ie>, search 'Capture Resolution'

**LEGEND**  
 http://www.osi.ie

**COMP:** Ordnance Survey  
**COORD:** Dublin  
**ITM:** Ireland  
**PUBL:** 11/05/22  
**MAP S:** 1:2,500  
**MAP S:** 1:2,500  
**MAP S:** 1:2,500  
**MAP S:** 1:2,500  
**MAP S:** 1:2,500