


Blue check markers to be used
Handed over upon windows to be used
throughout building
and further finish to be used
throughout building

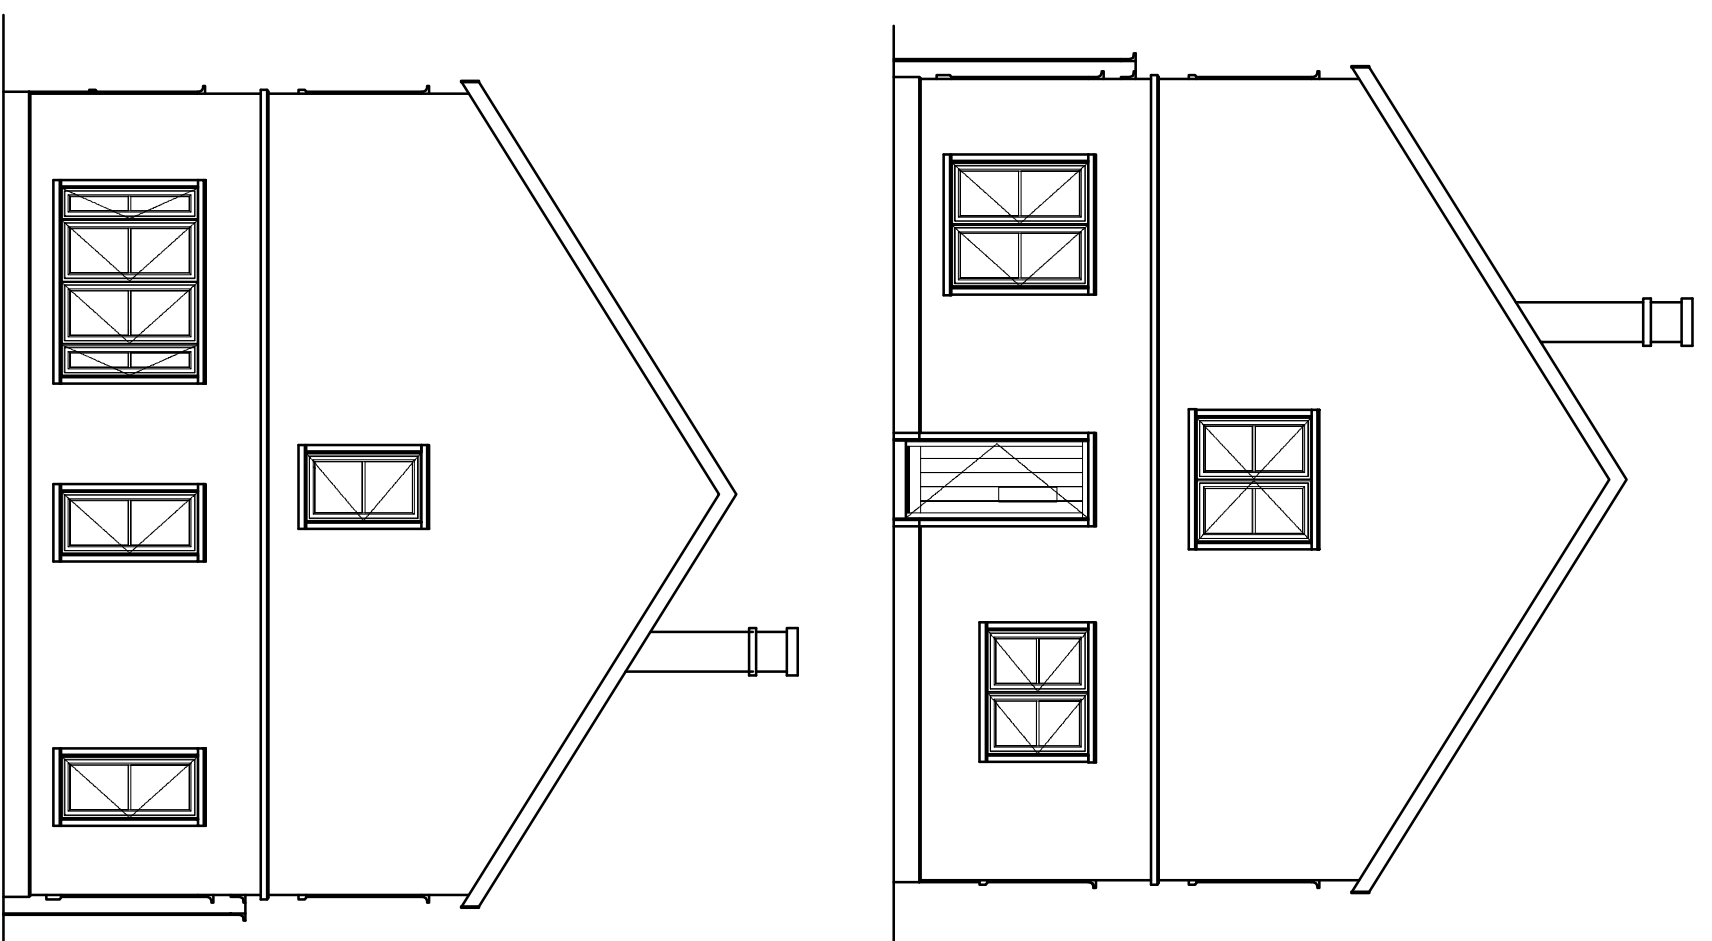

NO.	DATE	DESCRIPTION



Chartered Engineers (MIEI, MACE)
Civil
Keshigan,
Co. Galway,
Ireland.
The name is a service provider ©

T: 091 794918 E: info@ignatius.com
F: 091 794718 W: www.ignatius.com
Company & Associates and related or subsidiary
of Ignatius T. Greaney & Associates

CLIENT: Godhill Real Estate Ltd

PROJECT: Housing Development @Reddington Woods, Clontarf, Galway.

DRAWING: house type 3 G A

DATE: 11-09-2018

SCALE: 1:100

17-52-301