









Janeville,
Carrigaline, Co. Cork

House Type B1

PLM , ARCHITECTS

Cork: 15 Fr. Mathew Quay, Cork T: 021 422 6090
Kerry: 9 Rock Street, Kenmare, Co. Kerry T: 064 664 2544
www.plm.ie studio@plm.ie

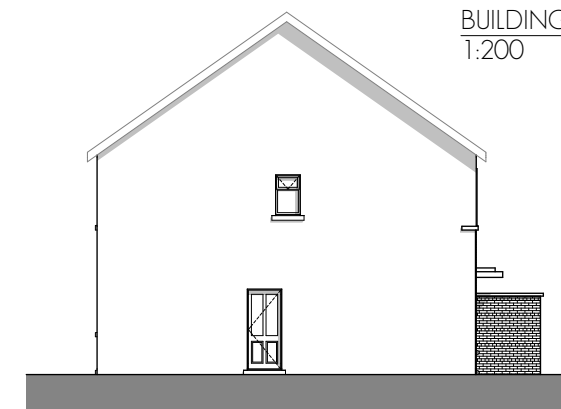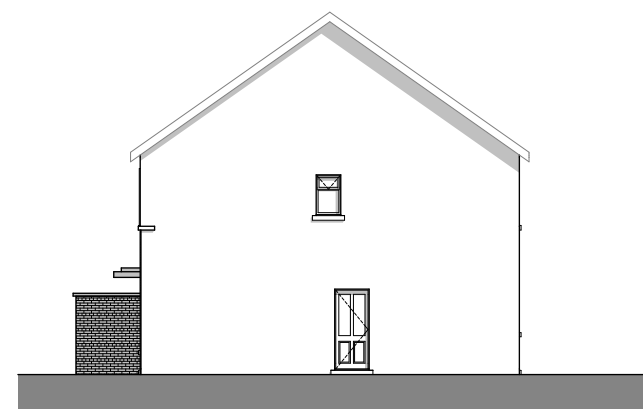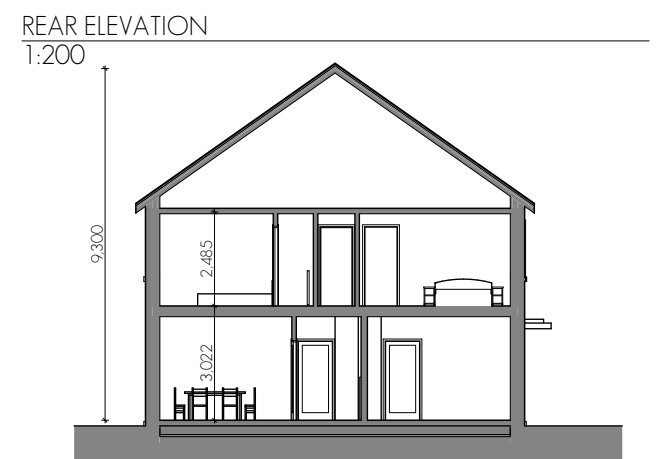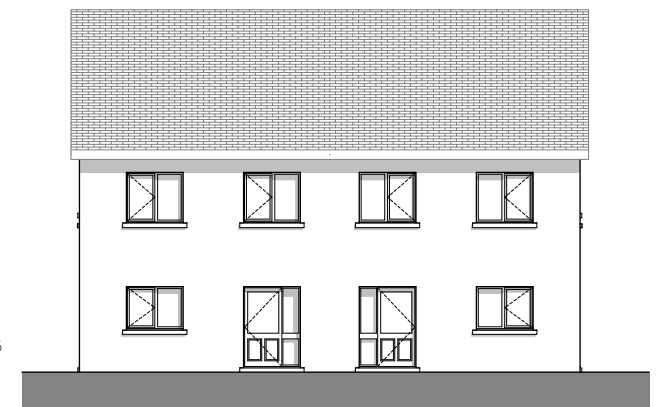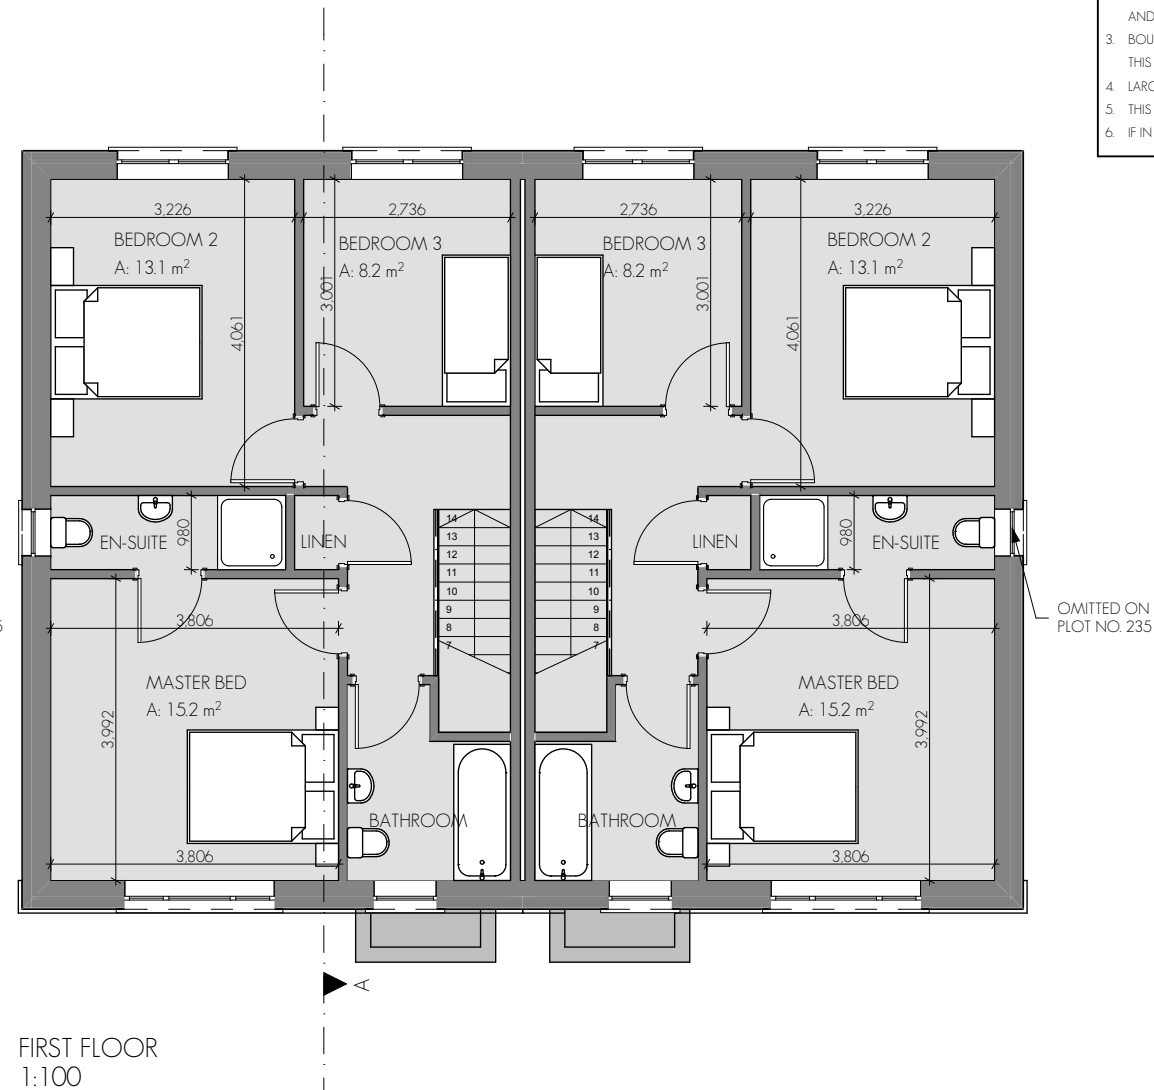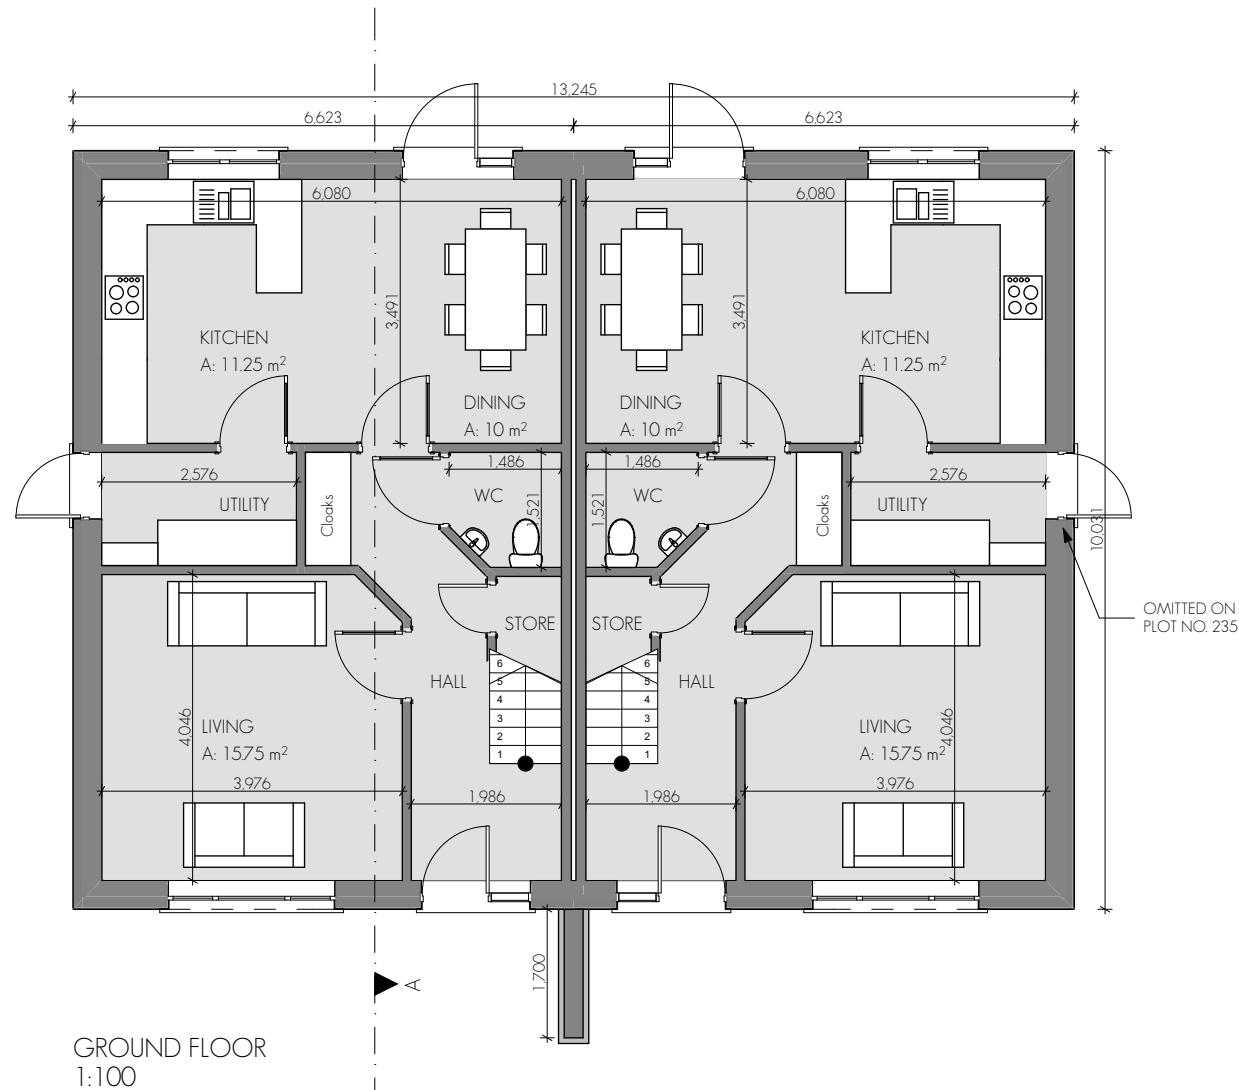

- | |
|--|
| <p>NOTES:</p> <ol style="list-style-type: none"> 1. DO NOT SCALE FROM THIS DRAWING: USE FIGURED DIMENSIONS ONLY. 2. THE PARTICULARS ON THIS DRAWING IS FOR GUIDANCE PURPOSES ONLY. THIS INFORMATION IS GIVEN IN GOOD FAITH, AND NEITHER THE DEVELOPER NOR ITS AGENTS SHALL BE LIABLE FOR ANY DISCREPANCIES THAT OCCUR ON SITE. 3. BOUNDARY LINES ARE NOT DRAWN TO SCALE AND ITS ACCURACY CANNOT BE GUARANTEED. ANY DISCREPANCIES IN THIS REGARD MUST BE AGREED ON SITE BEFORE ANY PURCHASE IS AGREED. 4. LARGE SCALE DRAWINGS TAKE PREFERENCE OVER SMALLER DRAWINGS. 5. THIS DRAWING IS COPYRIGHT AND FOR IDENTIFICATION ONLY. 6. IF IN DOUBT ASK. |
|--|


Drawings subject to change

CONTRACT DRAWING

Zone 1 - House Type B1

3 Bedroom Semi Detached

113m² / 1,216ft².

ISSUED FOR DISCUSSION		GO'S		30/06/2017	
Issue Description:		drawn by		checked	date rev.
Client: ASTRA CONSTRUCTION LTD.					
Project: RESIDENTIAL DEVELOPMENT					
Site: SHANNONPARK, CARRIGALINE, CO. CORK					
Title: House Type B1 - Semi D - 3 Bed					
					

Project Architect: PATRICK O TOOLE

A3 Sheet Scale: 1:100, 1:200

© this drawing is copyright, no part of this document may be reproduced or transmitted in any form or stored in any retrieval system of any nature without the written permission of the architect as copyright holder except as agreed for use on the project for which the document was originally issued.

Project No: 14233 - CNT - 060

Issue: C