

GENERAL FINISHES AND CONSTRUCTION


FLAT ROOF: TO BE FINISHED WITH SINGLE PLY ROOFING MEMBRANE

WALLS: TO BE FINISHED IN A COMBINATION OF CLAY BRICKWORK TO BE SELECTED, TROWEL FINISHED SAND / CEMENT RENDER AND ZINC CLADDING.

JOINERY: ALL WINDOWS, DOORS, FASCIA / SOFFIT LININGS TO BE UPVC OR TIMBER FOR PAINTING / STAINING.


RAINWATER GOODS: TO BE UPVC OR ALUMINIUM.

BALCONIES AND RAILINGS: TO BE GALVANISED MILD STEEL FOR PAINTING.

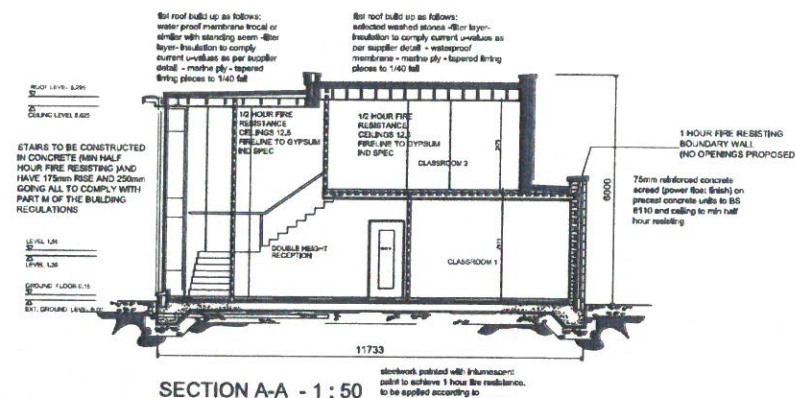

NOTE :
DO NOT SCALE - WRITTEN DIMENSIONS
ONLY TO BE USED.
CHECK ALL DIMENSIONS ON SITE
BEFORE WORK COMMENCES.

NOTE :
READ IN CONJUNCTION WITH ALL
OTHER ARCHITECTS AND ENGINEERS
DRAWINGS.

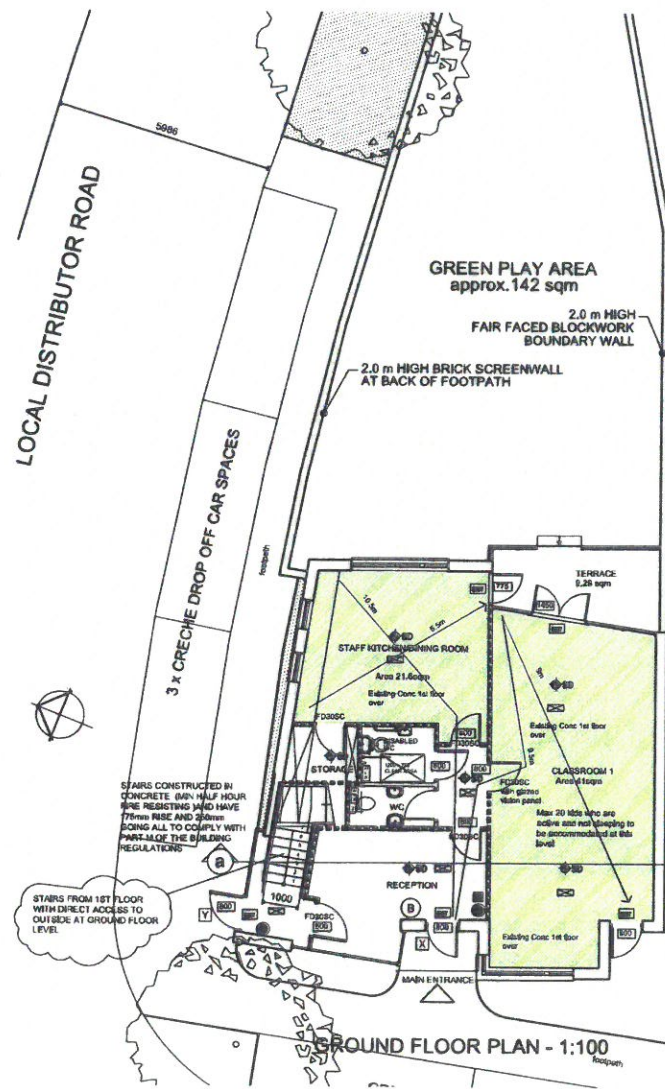

LEGEND

OSA MAINS POWERED SMOKE ALARM-INTERCONNECTABLE TYPE TO BS5446 PART 1-1990

FD20 SELF CLOSING FD20 FIRE DOOR

30 MINUTE FIRE RESISTING CONSTRUCTION

60 MINUTE FIRE RESISTING CONSTRUCTION

All soil vent pipes to be enclosed in half hour fire rated construction and fire stopped where passing through compartment floors.

AED alternative Escape doors provided with an unobstructed opening not less than 2000mm high x 500mm wide onto roof terrace.

PORTABLE FIRE EXTINGUISHER

BREAK GLASS PUSH BUTTON MANUAL CALL POINT

SD SMOKE DETECTOR CONNECTED TO THE MAINS FIRE ALARM PANEL

HD HEAT DETECTOR CONNECTED TO THE MAINS FIRE ALARM PANEL

FD30SC SELF CLOSING FD30 FIRE DOOR

INDICATES CLEAR OPENING DIMENSION OF DOOR





B BELL SOUNDER LOCATED IN ENTRANCE HALL TO EACH APARTMENT

EL EMERGENCY LIGHT POINT

ILLUMINATED EXIT SIGN

EXIT SIGN-ILLUMINATED BY ADJACENT EMERGENCY LIGHTING

X Y FINAL EXIT DOORS

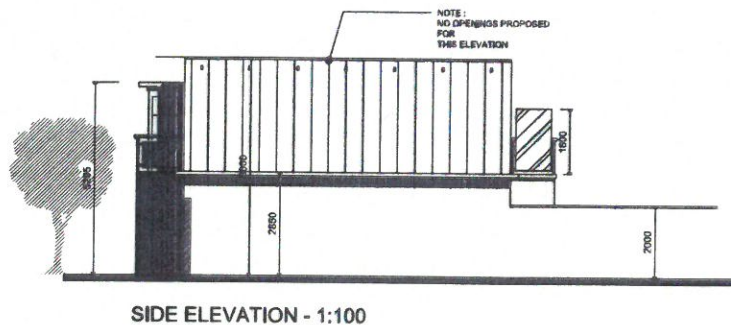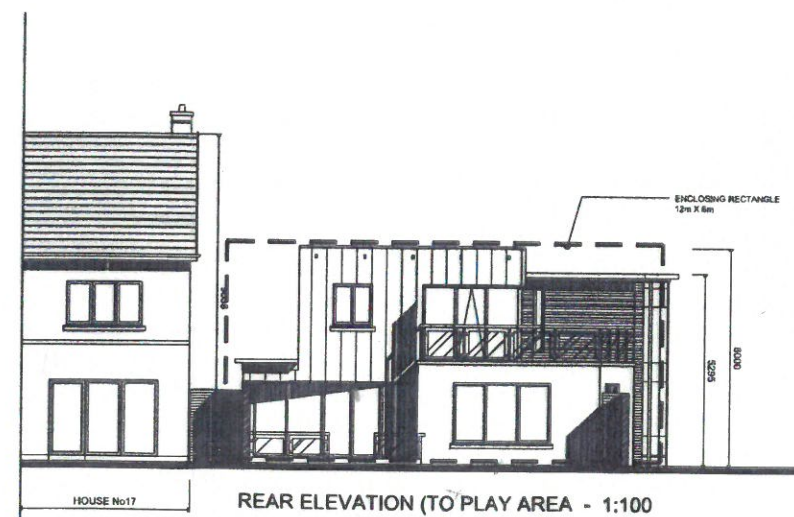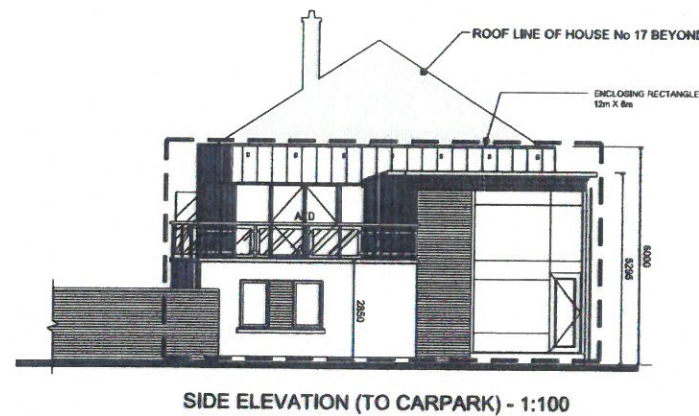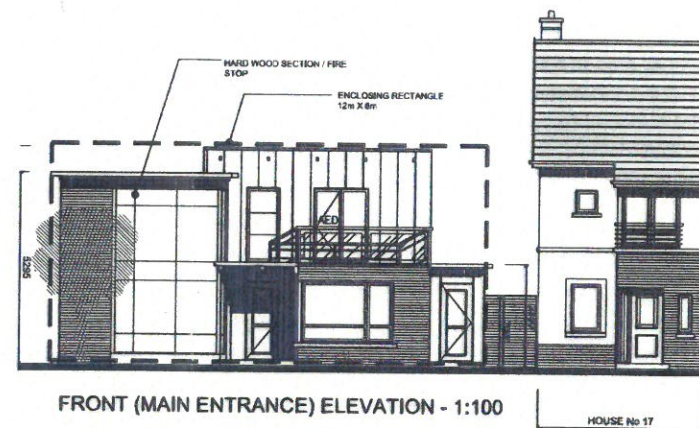

NOTES:

DO NOT SCALE FROM DRAWINGS. WORK TO FIGURED DIMENSIONS ONLY. ARCHITECT TO BE NOTIFIED OF ALL DISCREPANCIES.

AREAS TO WHICH THIS APPLICATION RELATES SHOWN SHADED GREEN THUS

REVISIONS		
DATE	DESCRIPTION	No.

PROJECT TITLE: Leargan Childcare Facility

DRAWING TITLE: Revised Internal Layout Plans, Elevations Section

DATE: June'12

SCALE: 1:100

DRAWING NO: 04024.3

FOOTING: FC02

MC

MC CROSBY O'BRIEN PLANNING ARCHITECTS

4 Ashburton Court, Ashburton Road, South 2, Ireland.
Tel: 01-4730100 Fax: 01-4730111 E-Mail: mc@mcplan.com