


This drawing is for planning permission purposes only and shall be used for no other purpose without the prior consent of David Gregory Design, Kilmacanogue House, Kilmacanogue, Co. Wicklow.

Do not scale off this drawing. All dimensions to be verified on-site by main contractor before the commencement of works. Report all discrepancies to the Architect/Engineer immediately. This drawing to be read in conjunction with all related Architects and/or Engineers drawings and other relevant information

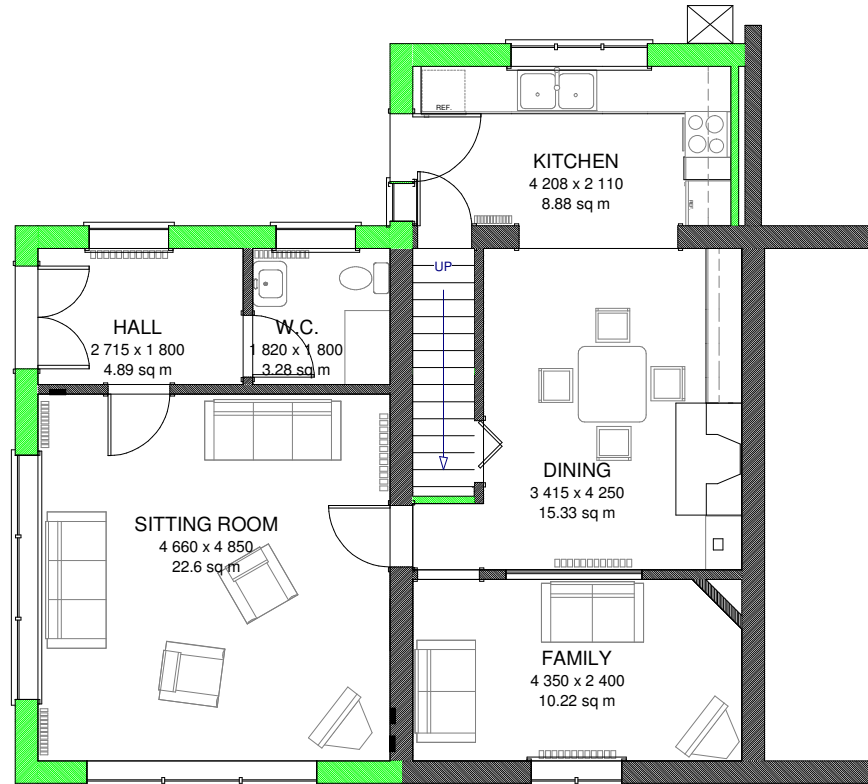

GROUND FLOOR

DAVID GREGORY DESIGN

Engineering & Planning Consultants,
Kilmacanogue House,
Kilmacanogue, Co. Wicklow.
Tel.: 0876791541, Fax.: 01 - 2865335


Scale: 1 : 100 Drg. No.: DG/1

Date: 21/03/16 Rev. No.: 0

Client: D. Gregory

This drawing is for planning permission purposes only and shall be used for no other purpose without the prior consent of David Gregory Design, Kilmacanogue House, Kilmacanogue, Co. Wicklow.

Do not scale off this drawing. All dimensions to be verified on-site by main contractor before the commencement of works. Report all discrepancies to the Architect/Engineer immediately. This drawing to be read in conjunction with all related Architects and/or Engineers drawings and other relevant information

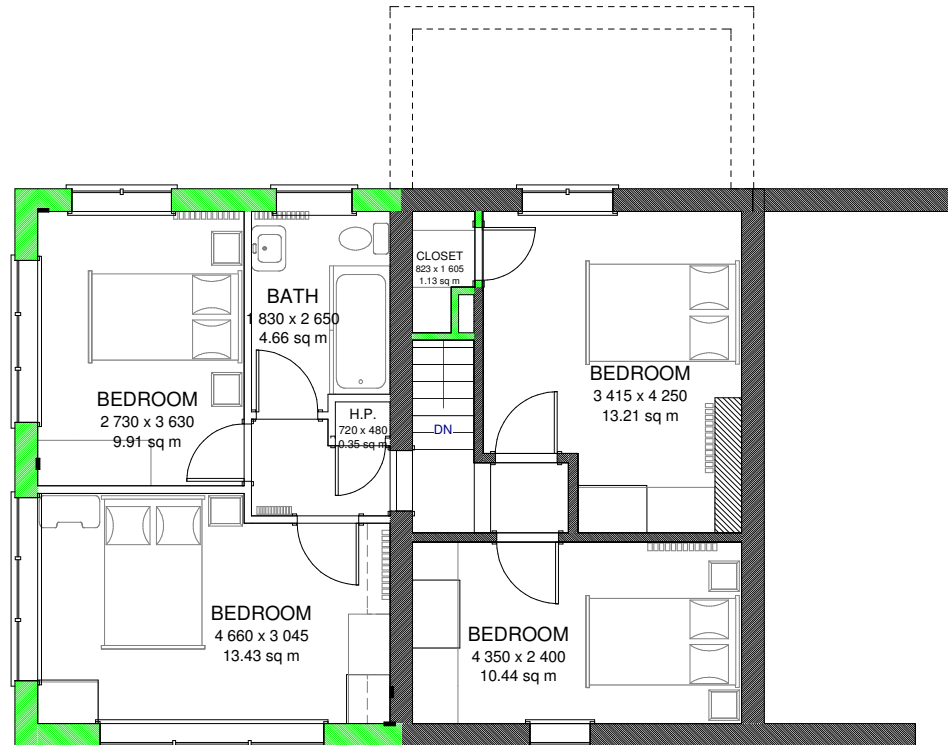

FIRST FLOOR

DAVID GREGORY DESIGN

Engineering & Planning Consultants,
Kilmacanogue House,
Kilmacanogue, Co. Wicklow.
Tel.: 0876791541, Fax.: 01 - 2865335

Scale: 1 : 100 Drg. No.: DG/2

Date: 21/03/16 Rev. No.: 0

Client: D. Gregory