


○ WESTERN ELEVATION
(SCALE 1:100)

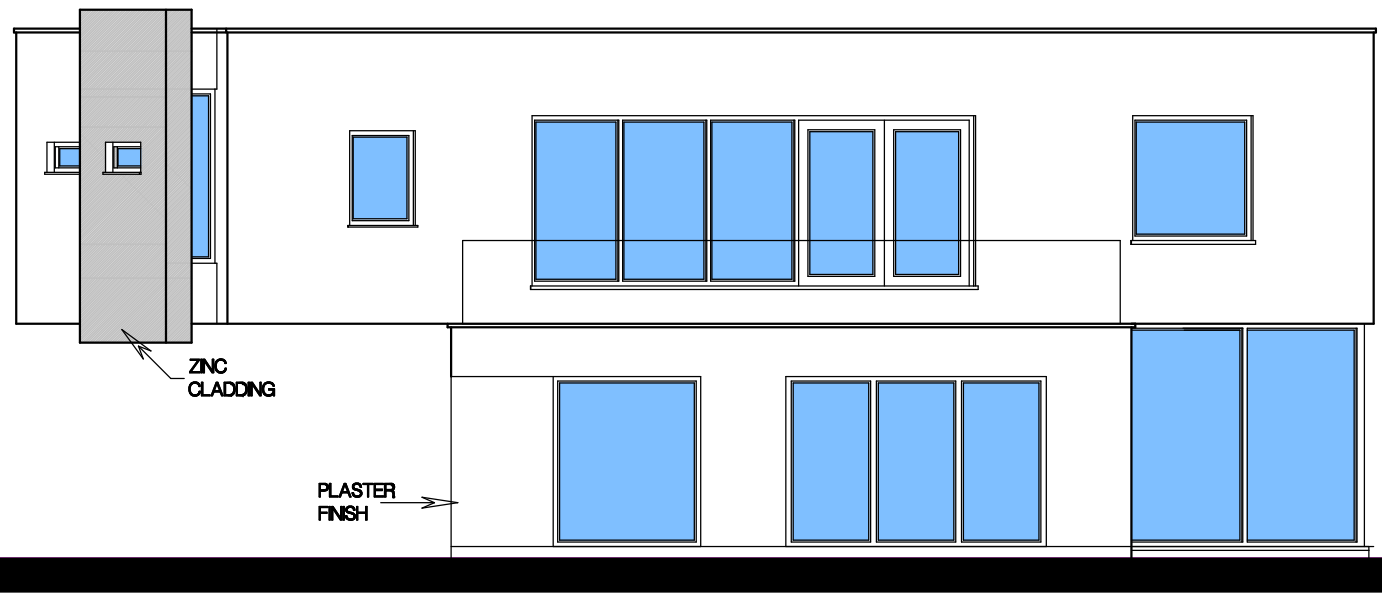

○ SOUTHERN ELEVATION
(SCALE 1:100)

THE COPYRIGHT & DIGITAL INTELLECTUAL PROPERTY RIGHTS OF THIS DRAWING ARE THE SOLE & EXCLUSIVE PROPERTY OF HICKEY DESIGN & ASSOCIATES LTD. THE REPRODUCTION OF ANY PART WITHOUT PRIOR WRITTEN CONSENT FROM THIS OFFICE IS A VIOLATION OF APPLICABLE LAWS. IN NO EVENT SHALL HICKEY DESIGN & ASSOCIATES LTD BE MADE LIABLE TO ANYONE FOR SPECIAL COLLATERAL, INCIDENTAL OR CONSEQUENTIAL LIABILITIES IN CONNECTION WITH THE USE OF THIS PAPER OR DIGITAL DATA ONCE OUT OF SAID OFFICE. CONTRACTOR TO CHECK AND VERIFY ALL LEVELS, DATUMS AND DIMENSIONS ON SITE AND SHALL REPORT ANY DISCREPANCIES OR OMISSIONS TO THIS OFFICE PRIOR TO START OF WORK AND DURING THE CONSTRUCTION PHASE. MEASUREMENT SCALING OF THIS DRAWING SHALL ONLY BE PERMITTED IN ITS DIGITAL FORM. THESE DRAWINGS ARE PLANNING DRAWINGS ONLY.

YOUR ATTENTION IS DRAWN TO YOUR RESPONSIBILITIES AS A HOME/BUILDING OWNER UNDER THE SAFETY, HEALTH AND WELFARE AT WORK (CONSTRUCTION) REGULATIONS 2013. THE REGULATIONS APPLY TO CONSTRUCTION WORK THAT YOU PAY TO GET DONE IN YOUR HOME OR BUILDING. I REFER YOU TO THE HEALTH AND SAFETY AUTHORITY WEBSITE WWW.HSAIE WHERE THERE IS A COMPREHENSIVE DOCUMENT ENTITLED "GUIDE FOR HOMEOWNERS - GETTING CONSTRUCTION WORK DONE SAFELY". THIS DOCUMENT CLEARLY OUTLINES YOUR LEGAL RESPONSIBILITIES AS A CLIENT IN RELATION TO APPOINTING A PSDP & A PSCS IN RELATION TO THE GETTING CONSTRUCTION WORK DONE IN YOUR HOME/BUILDING WHICH IS PAID WORK. THE CONTRACTOR SHOULD CONTACT THIS OFFICE PRIOR TO CONSTRUCTION IN ORDER OBTAIN RELEVANT DESIGN INFORMATION CONCERNING SAFETY AND HEALTH ISSUES IDENTIFIED DURING THE DESIGN PROCESS INCLUDING PARTICULAR RISKS SUCH AS HIGH VOLTAGE POWER LINES, PRECAST & CAST INSITU CONCRETE FIRST FLOORS, DEEP EXCAVATIONS etc.(list is not exhaustive).

No. 10 Priory Paddocks
Muckross Road
Killarney
Co. Kerry
Ireland

t: +353 (0) 64 6621919
f: +353 (0) 64 6621945
e: info@hda.ie

HICKEY DESIGN & ASSOCIATES

ARCHITECTURE PLANNING ENGINEERING PROJECT MANAGEMENT

Date: 10/10/20	Client: CONOR & BREDA HICKEY	Revision No.
Scale: 1:100 @A3	Job Title: PROPOSED HOUSE AT SITE NO.1 POULNAMUCK, MILL ROAD, KILLARNEY CO. KERRY.	
Drawn By: J. Hickey	Drawing: ELEVATIONS	
	Dwg. No.: 13/011/J05/T01A	