



Planning Pack Map

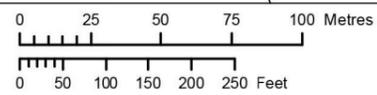

OUTPUT SCALE: 1:2,500

CAPTURE RESOLUTION:
The map objects are only accurate to the resolution at which they were captured. Output scale is not indicative of data capture scale. Further information is available at <http://www.osi.ie>; search 'Capture Resolution'

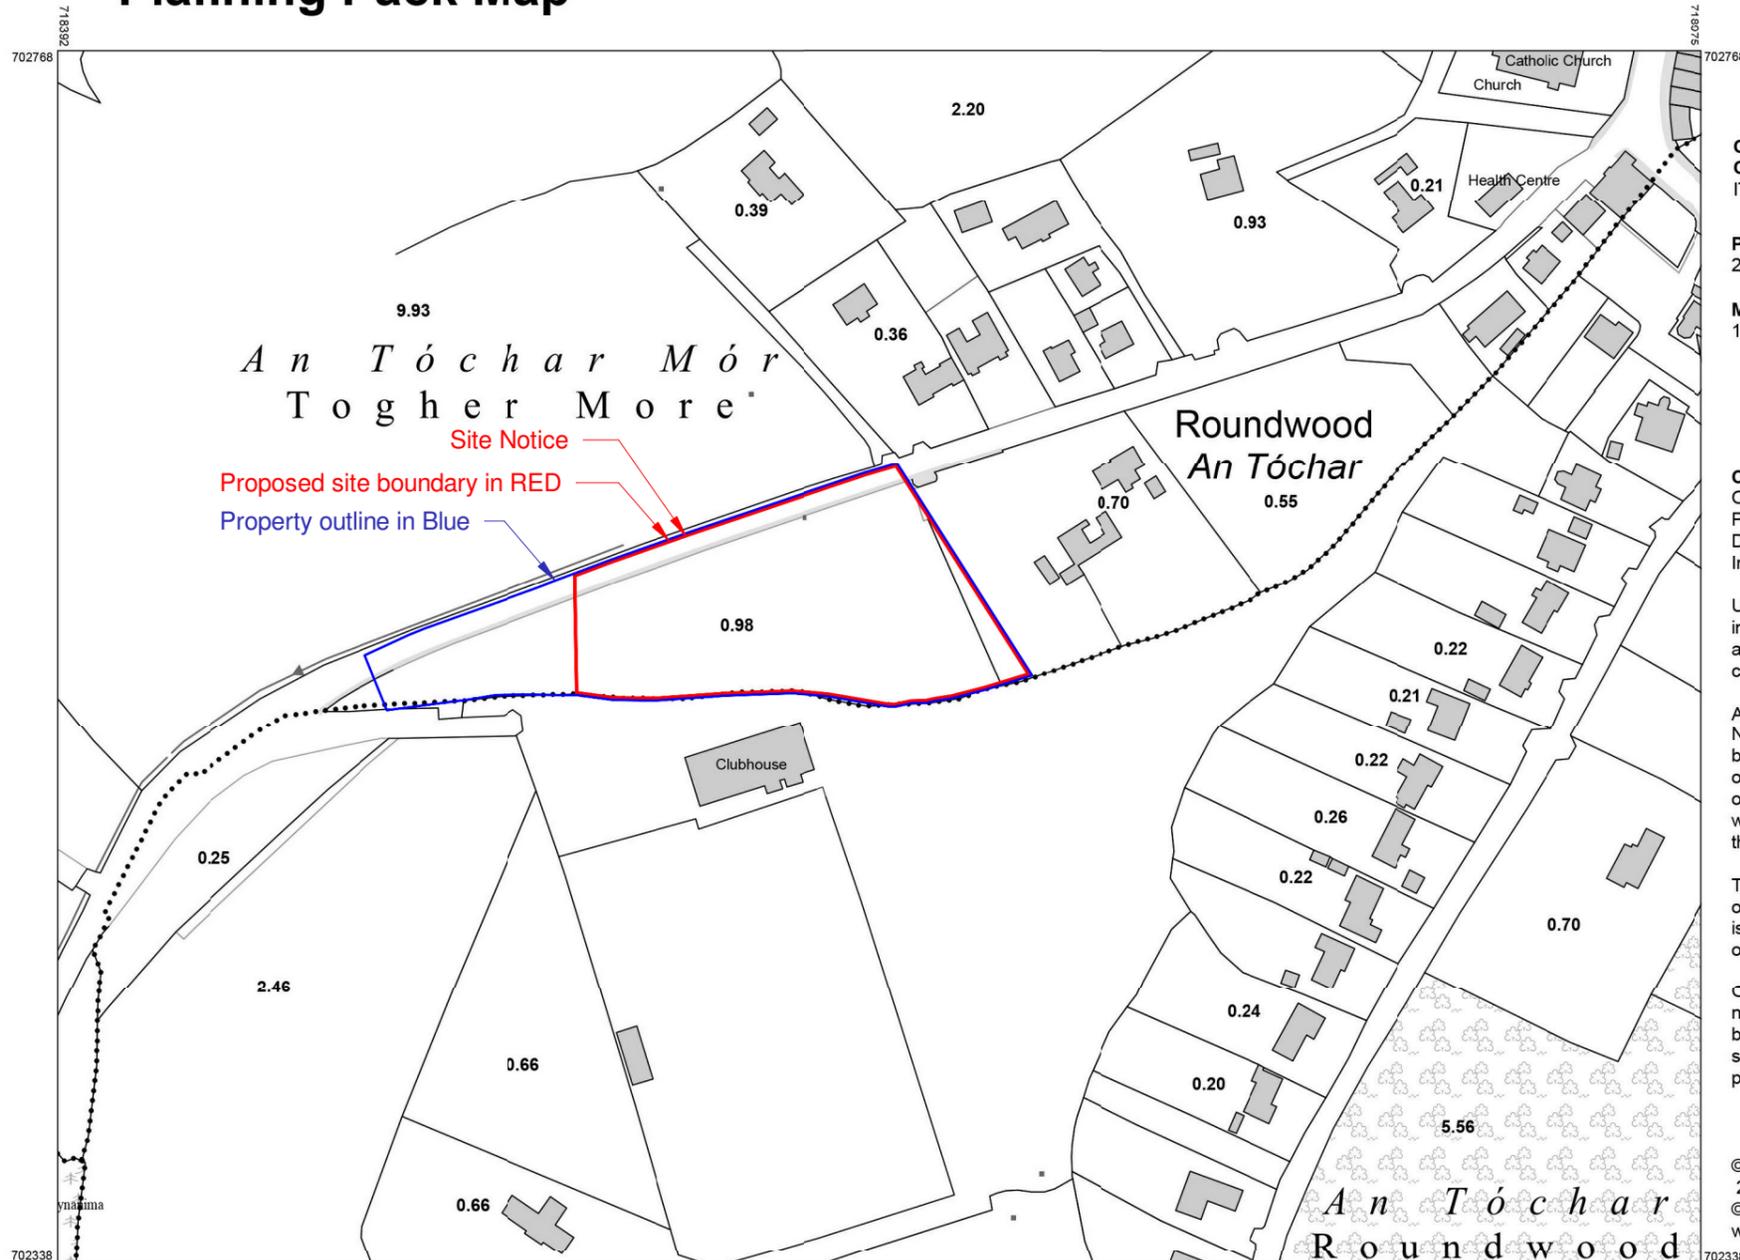

CENTRE COORDINATES:
ITM 718684,702553

PUBLISHED: 24/06/2019
ORDER NO.: 50069868_1

MAP SERIES: 1:2,500
MAP SHEETS: 3845-D

COMPILED AND PUBLISHED BY:
Ordnance Survey Ireland,
Phoenix Park,
Dublin 8,
Ireland.

Unauthorised reproduction infringes Ordnance Survey Ireland and Government of Ireland copyright.

All rights reserved. No part of this publication may be copied, reproduced or transmitted in any form or by any means without the prior written permission of the copyright owners.

The representation on this map of a road, track or footpath is not evidence of the existence of a right of way.

Ordnance Survey maps never show legal property boundaries, nor do they show ownership of physical features.


© Suirbhéireacht Ordanáis Éireann, 2019
© Ordnance Survey Ireland, 2019
www.osi.ie/copyright

LEGEND:
<http://www.osi.ie>;
search 'Large Scale Legend'

No	Date	Description
		Revision Schedule

PRINT AT
A3

PRINT 100%

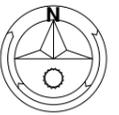

THM	project	series	sheet	revision	revision date	scale at A3	page
	02	P001			22/10/19	PLANNING	



MILES SAMPSON B. ARCH
Kilicoran, Killybegh, Co. Clare
T: +353 (0)61 748975
F: +353 (0)61 748875
E: mail@milesampson.com
W: www.milesampson.com
www.milesampson.com
Copyright © Miles Sampson | Print scale check, sheet outline = 248 X 400mm

170mm when printed to correct scale

1 Site Location Map
1 : 2500

Map prepared by OARAD Ltd: ORDNANCE SURVEY
IRELAND LICENCE NO.AR 0096619 © Ordnance Survey
Ireland and Government of Ireland