

















- NOTES:-
1. DIMENSIONS ONLY TO BE TAKEN FROM THIS DRAWING.
  2. THIS DRAWING TO BE READ IN CONJUNCTION WITH ALL OTHER ARCHITECTURAL & ENGINEERING DRAWINGS & ALL OTHER RELEVANT DRAWINGS & SPECIFICATIONS
  3. ALL LETTERS RELATE TO O.S. DRAWING AT MAIN HEAD UNLESS NOTED OTHERWISE.

**LEGEND**

- NEW WORK
- EXISTING WORK
- REMOVE WORK
- WORK TO BE DONE BY CONTRACTOR
- WORK TO BE DONE BY CLIENT
- WORK TO BE DONE BY OTHERS

**DRAINAGE LEGEND**

- INDICATES PROPOSED SURFACE WATER DRAINAGE
- INDICATES PROPOSED SURFACE WATER DRAINAGE
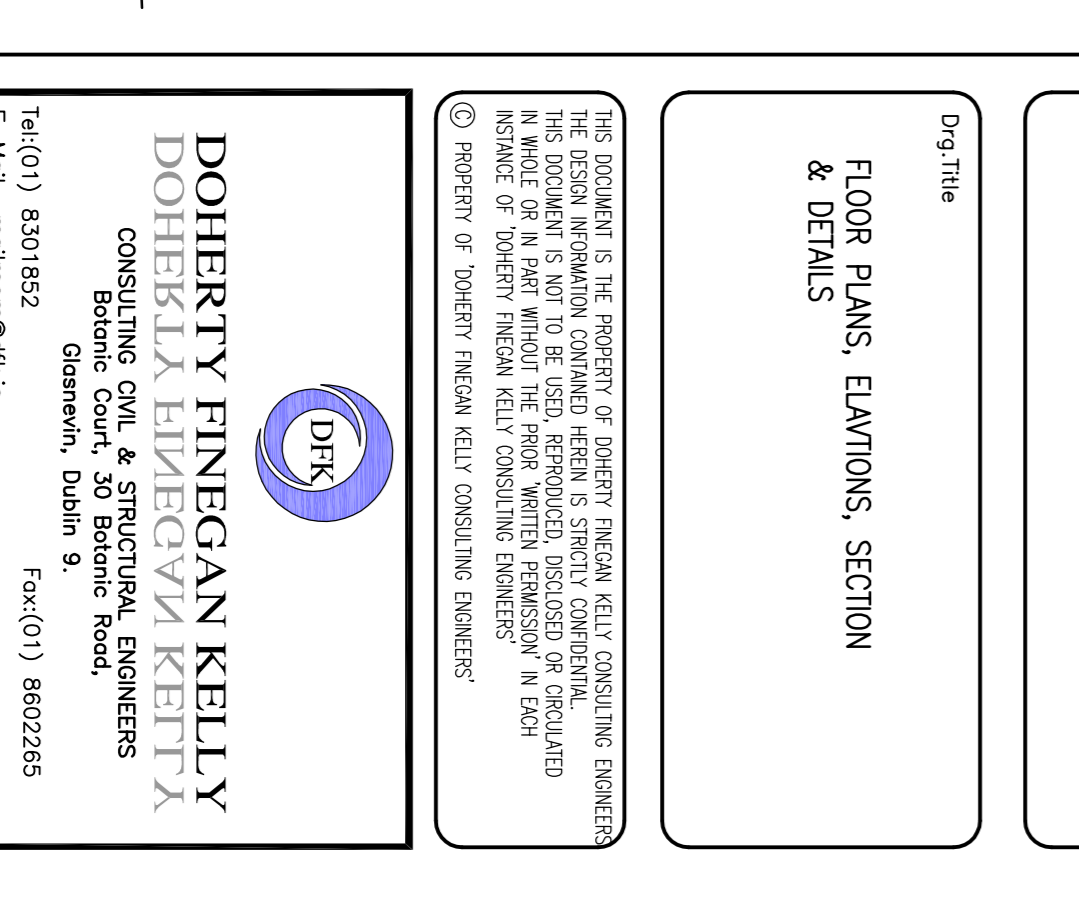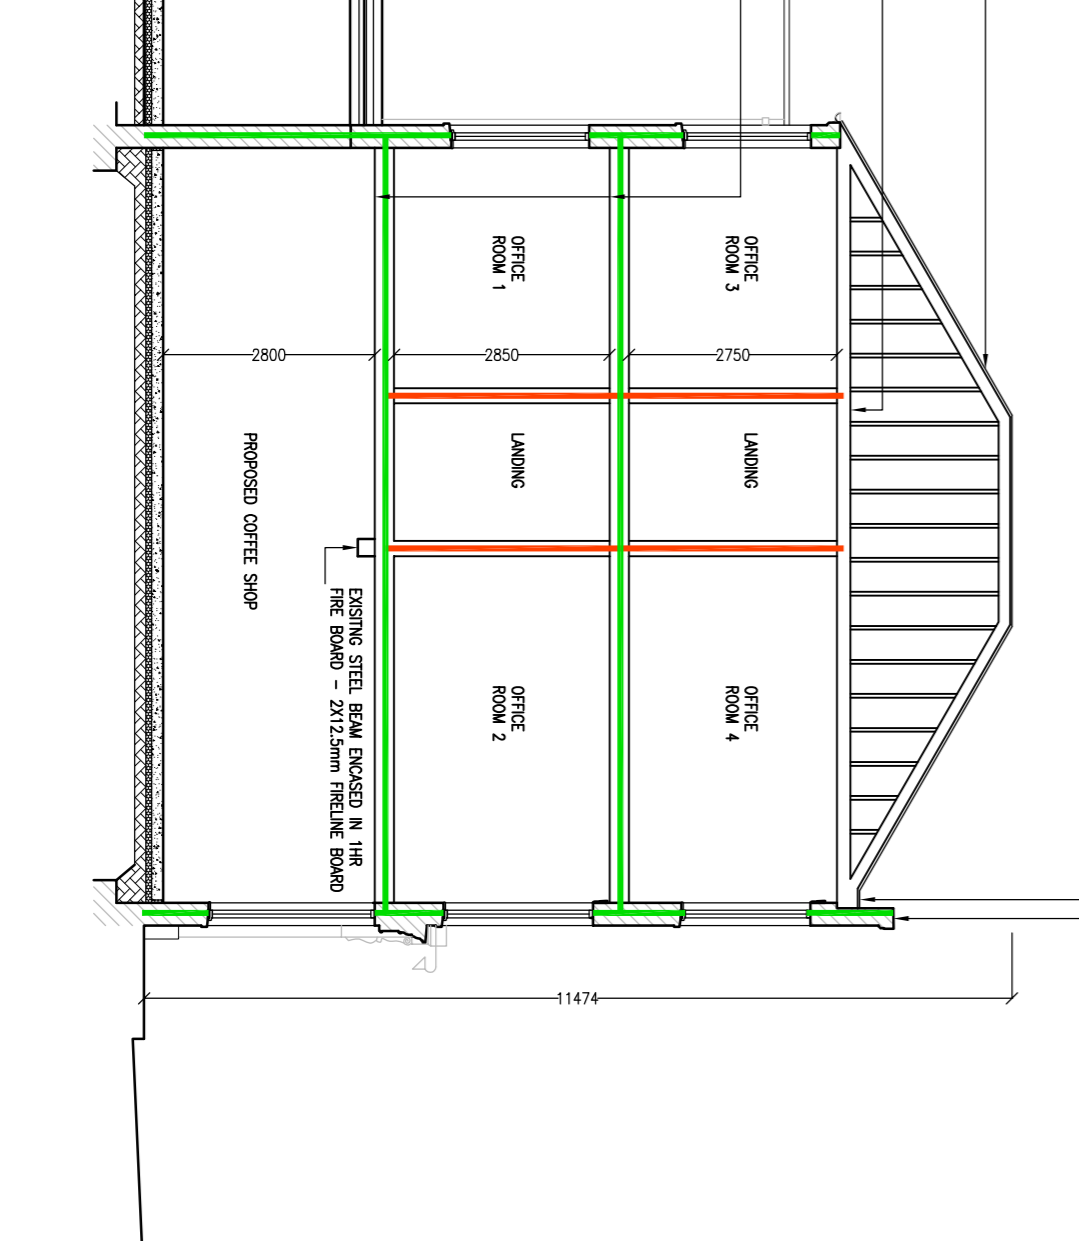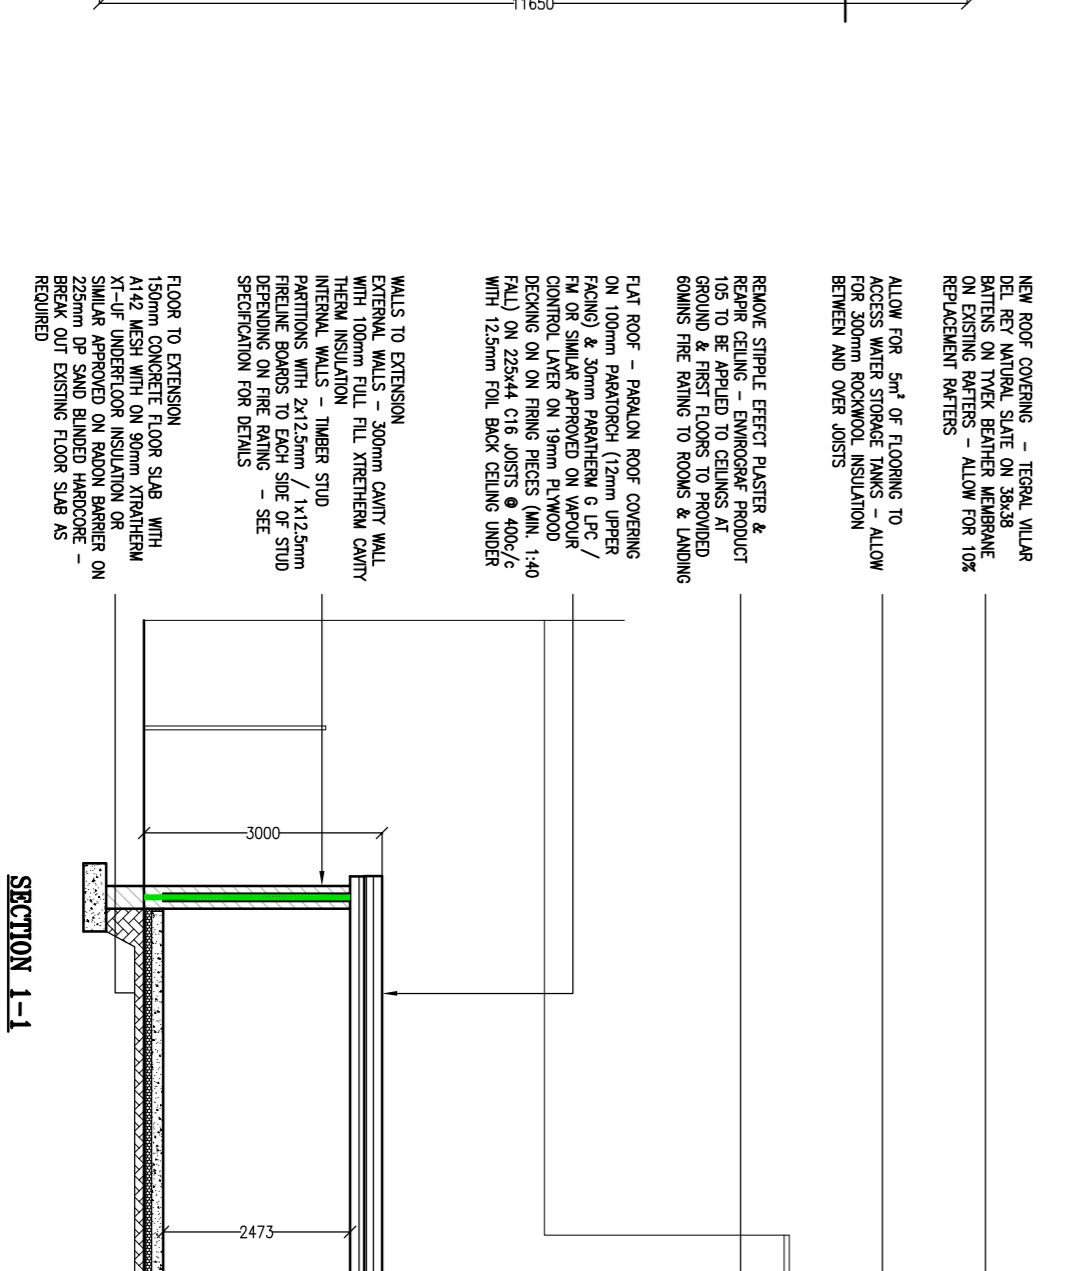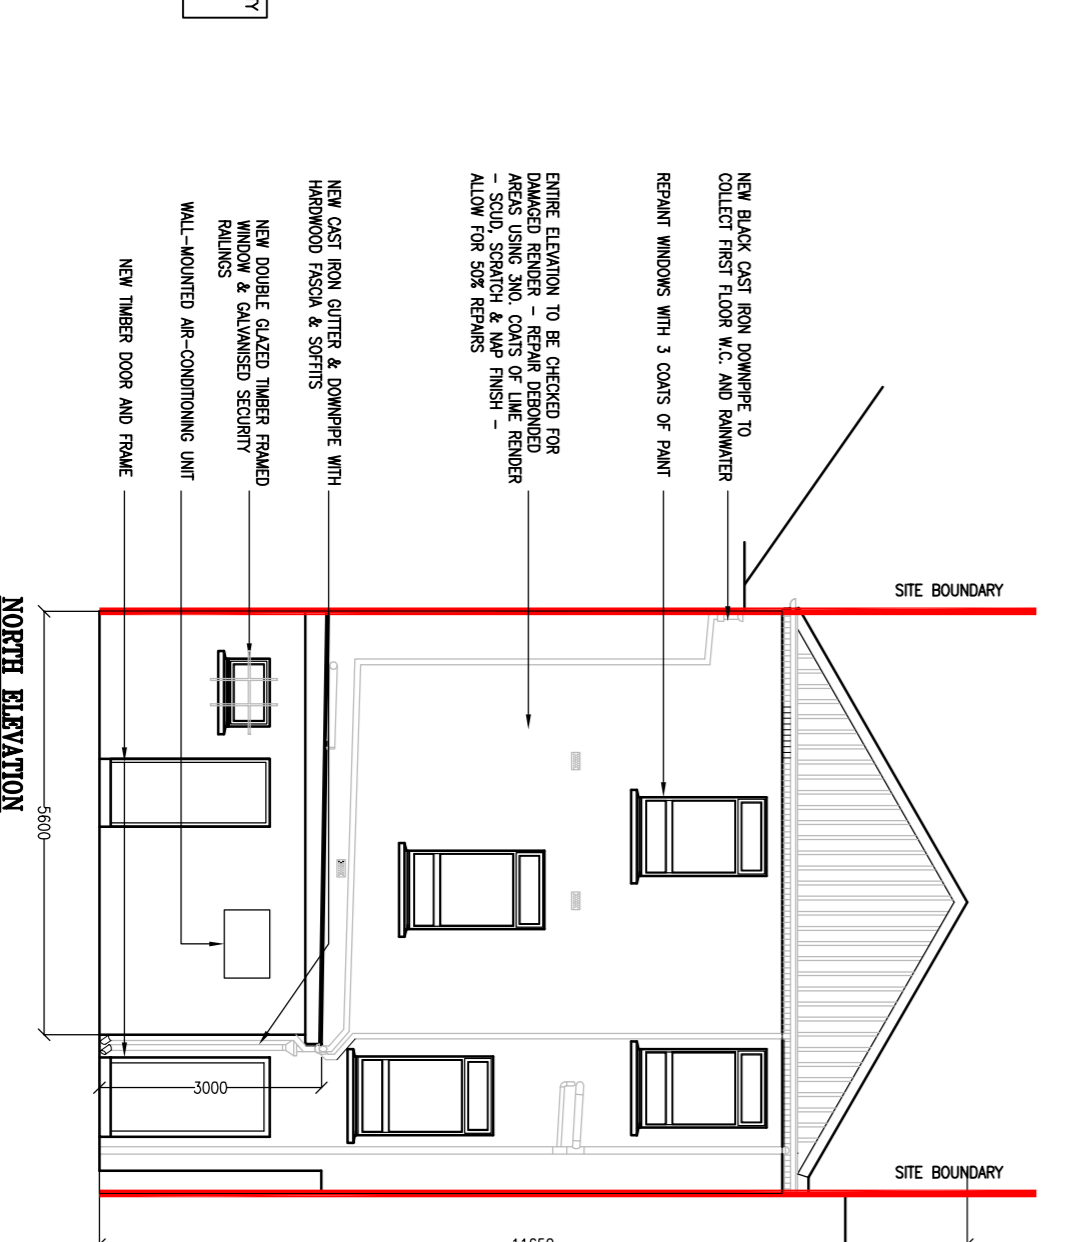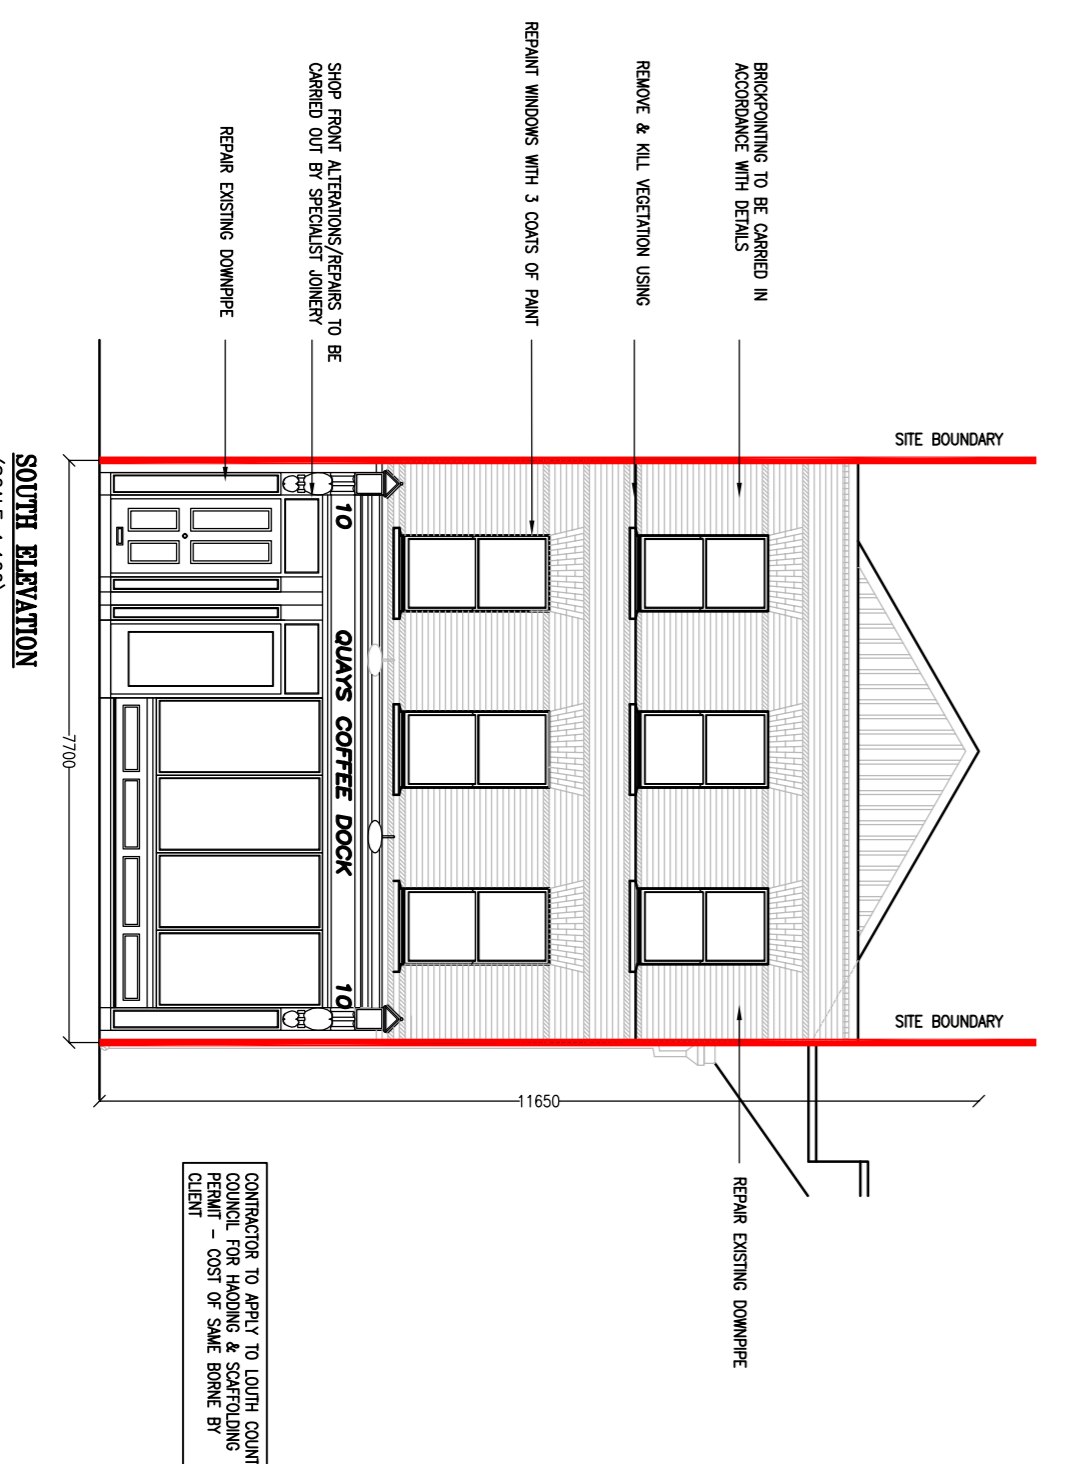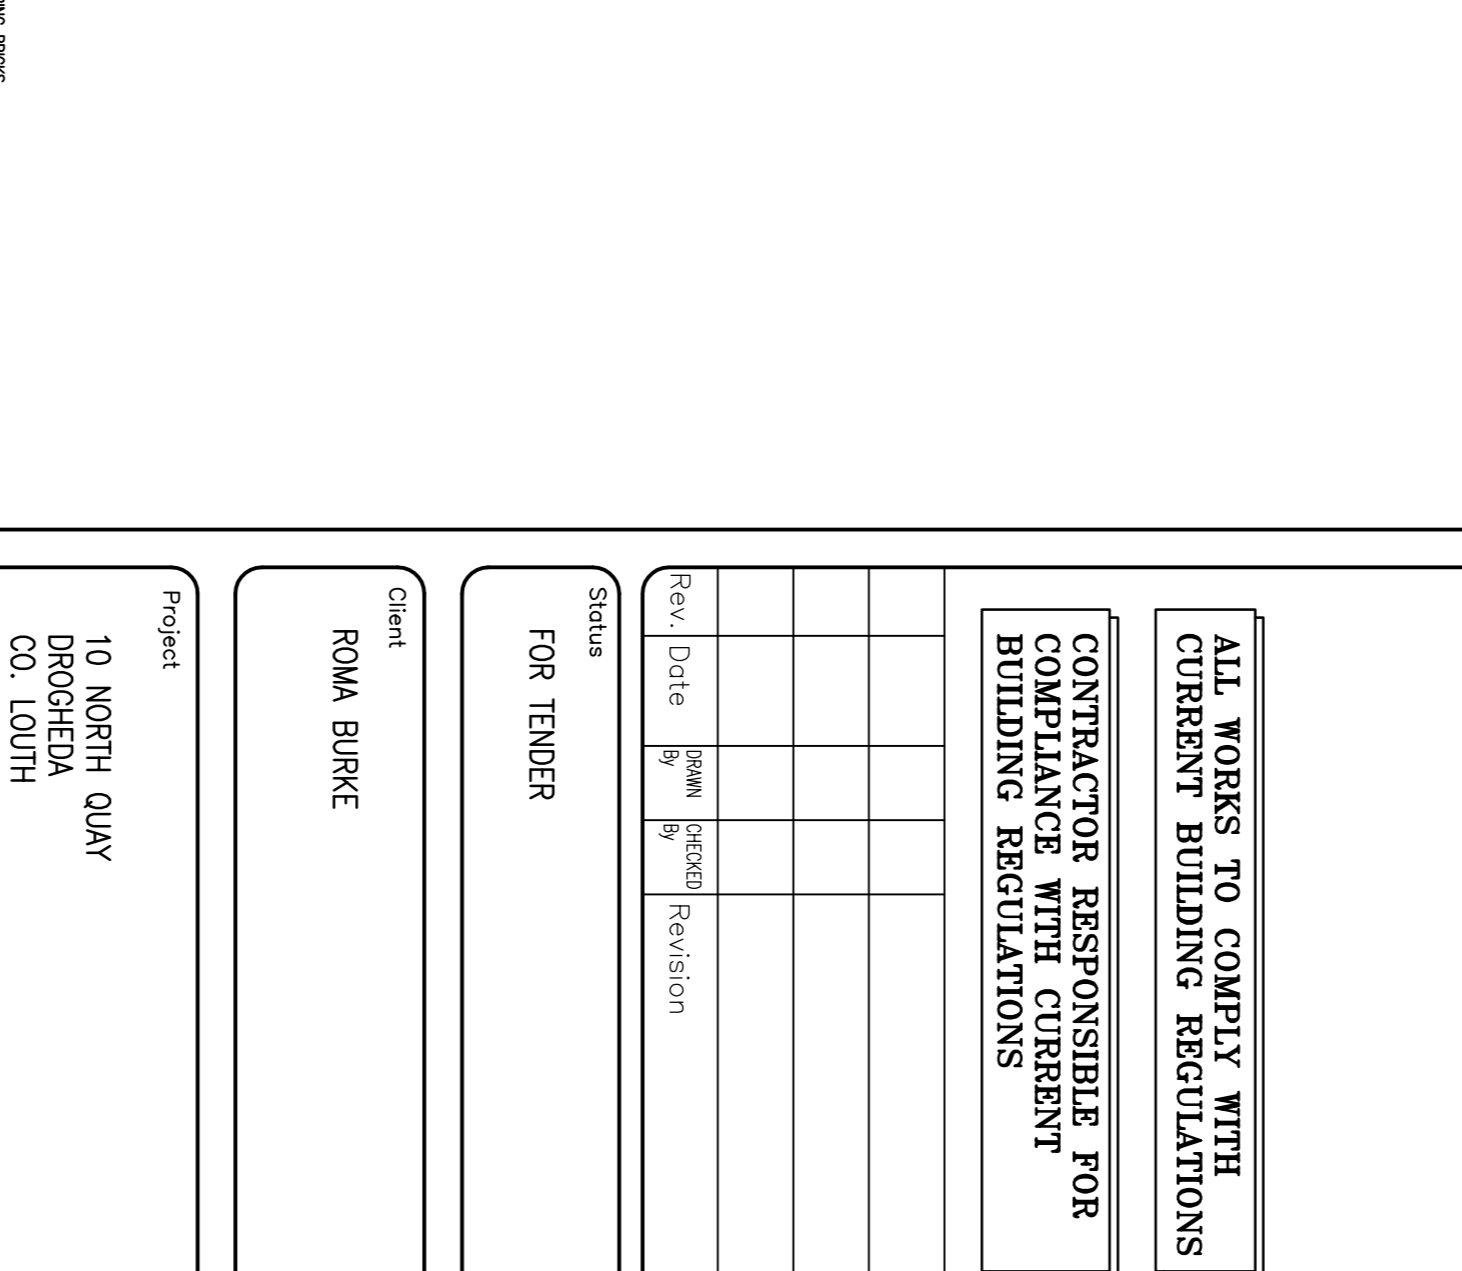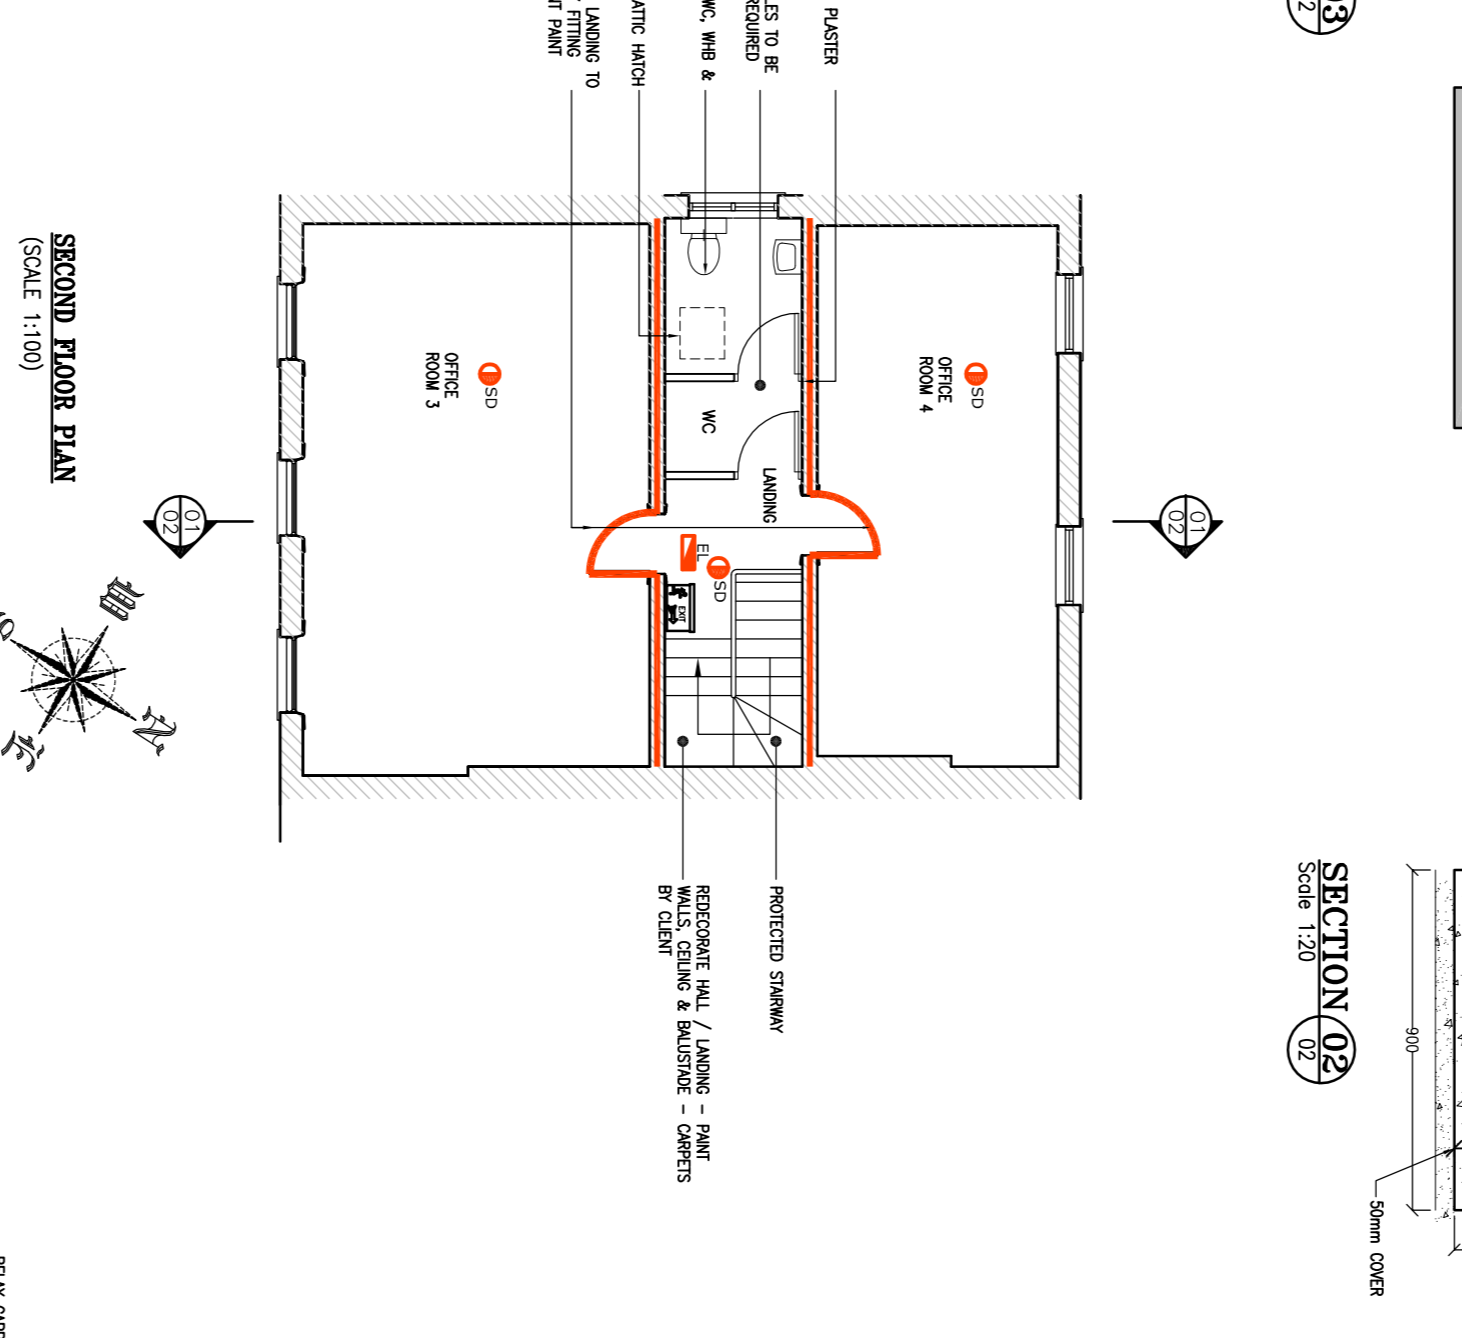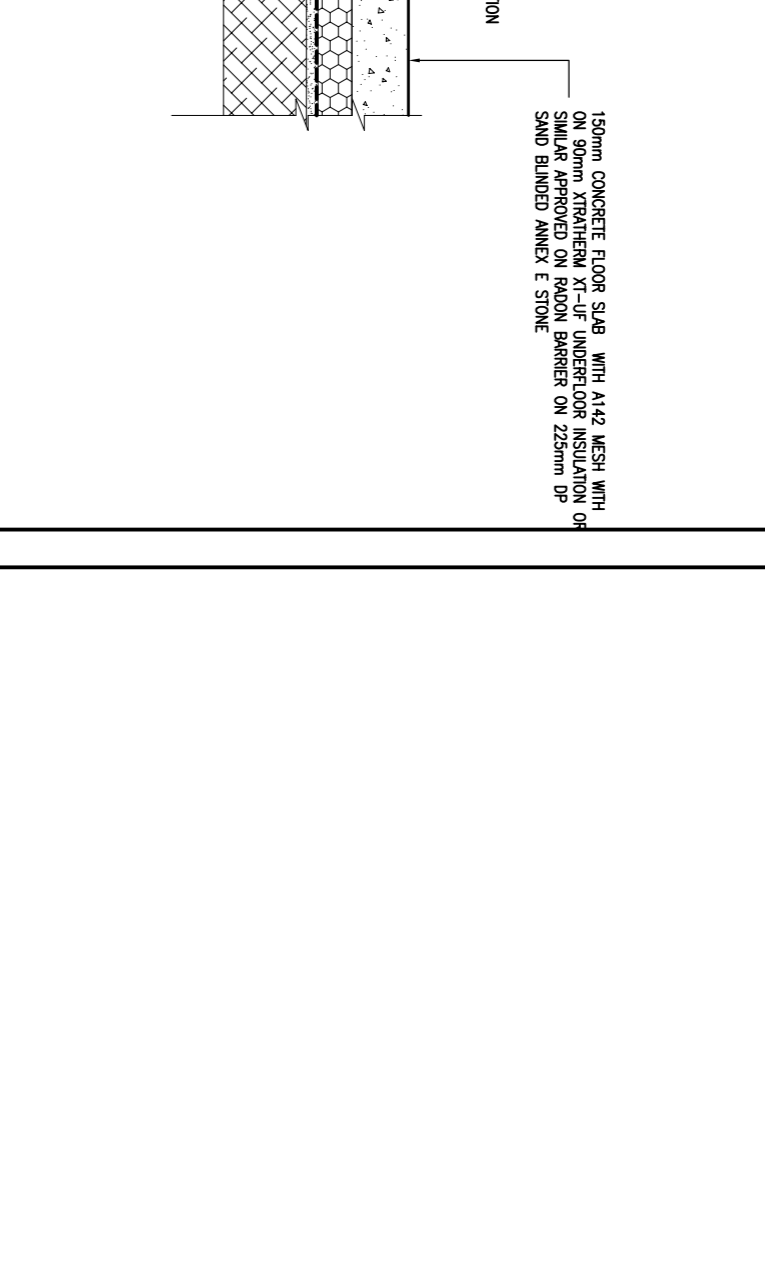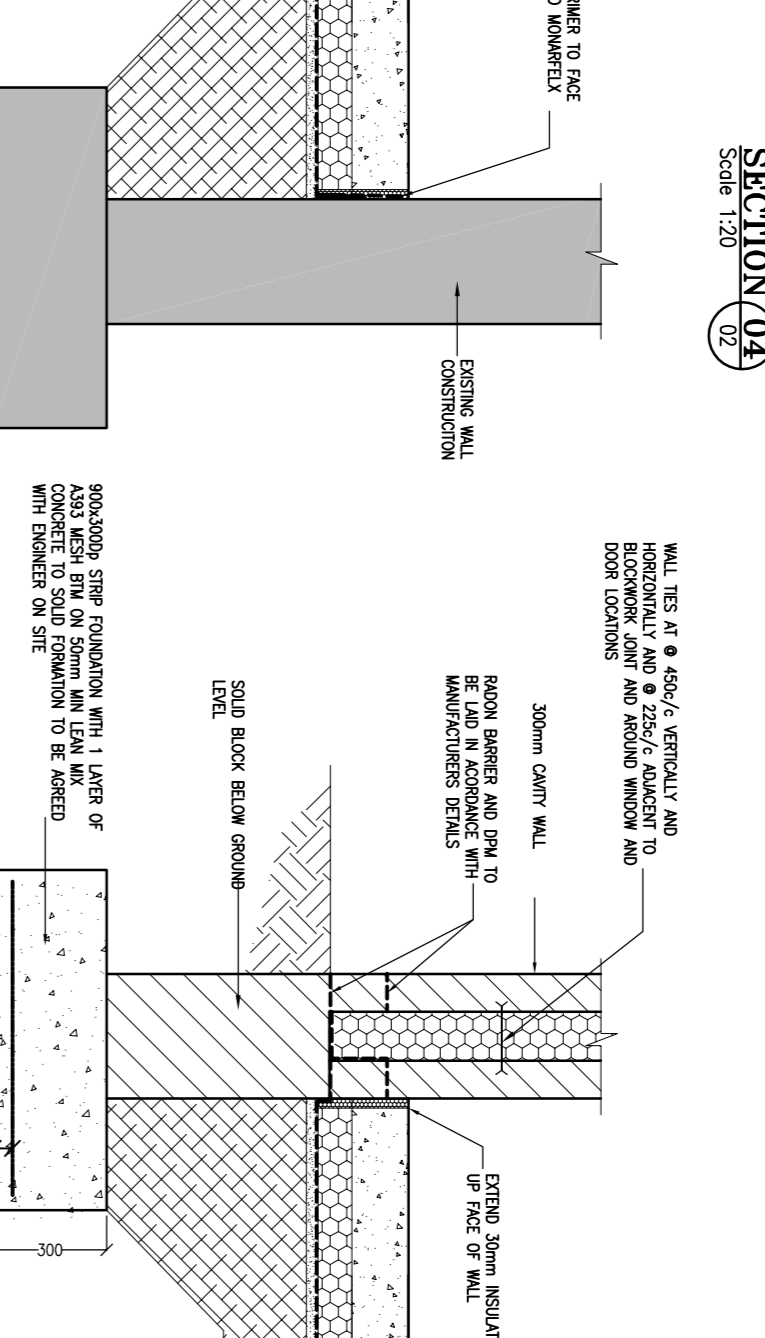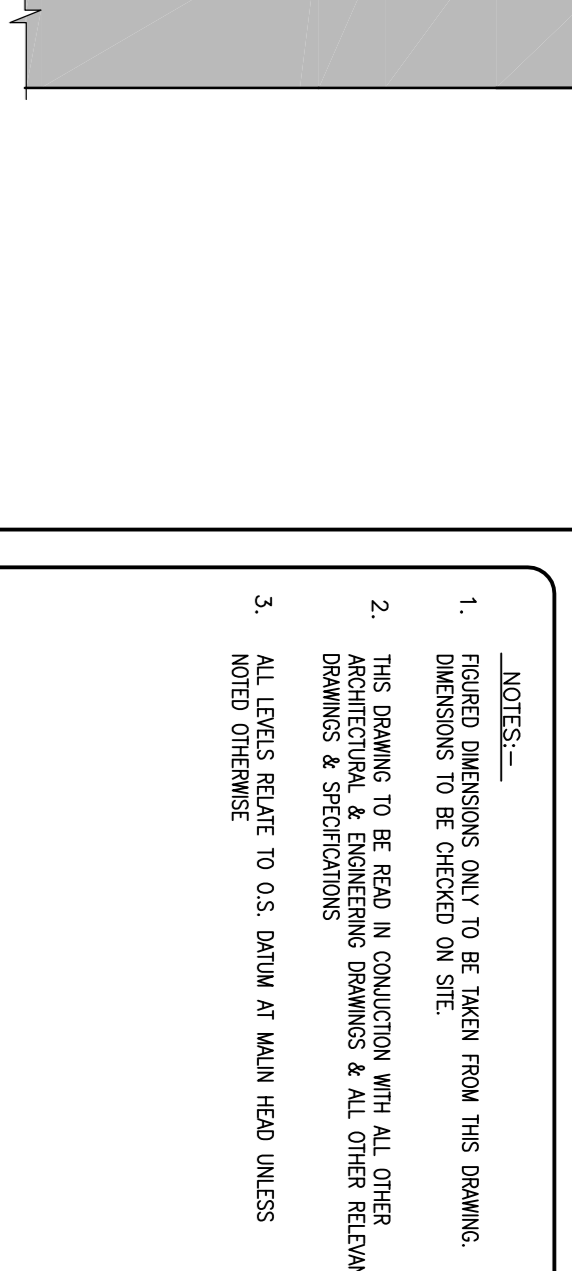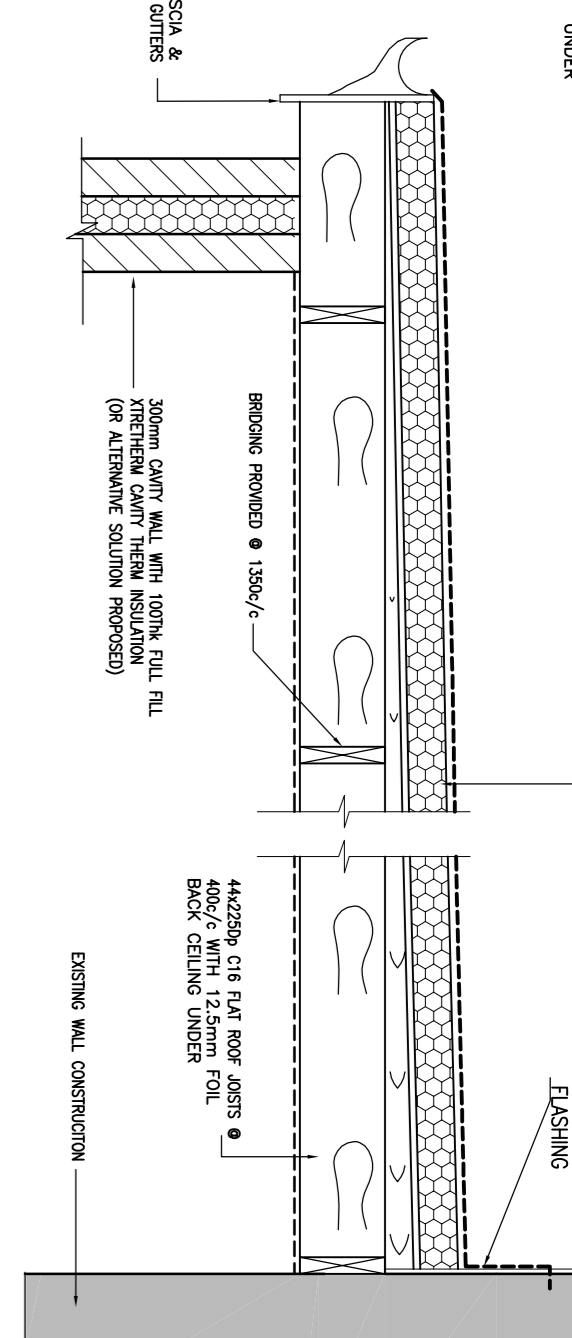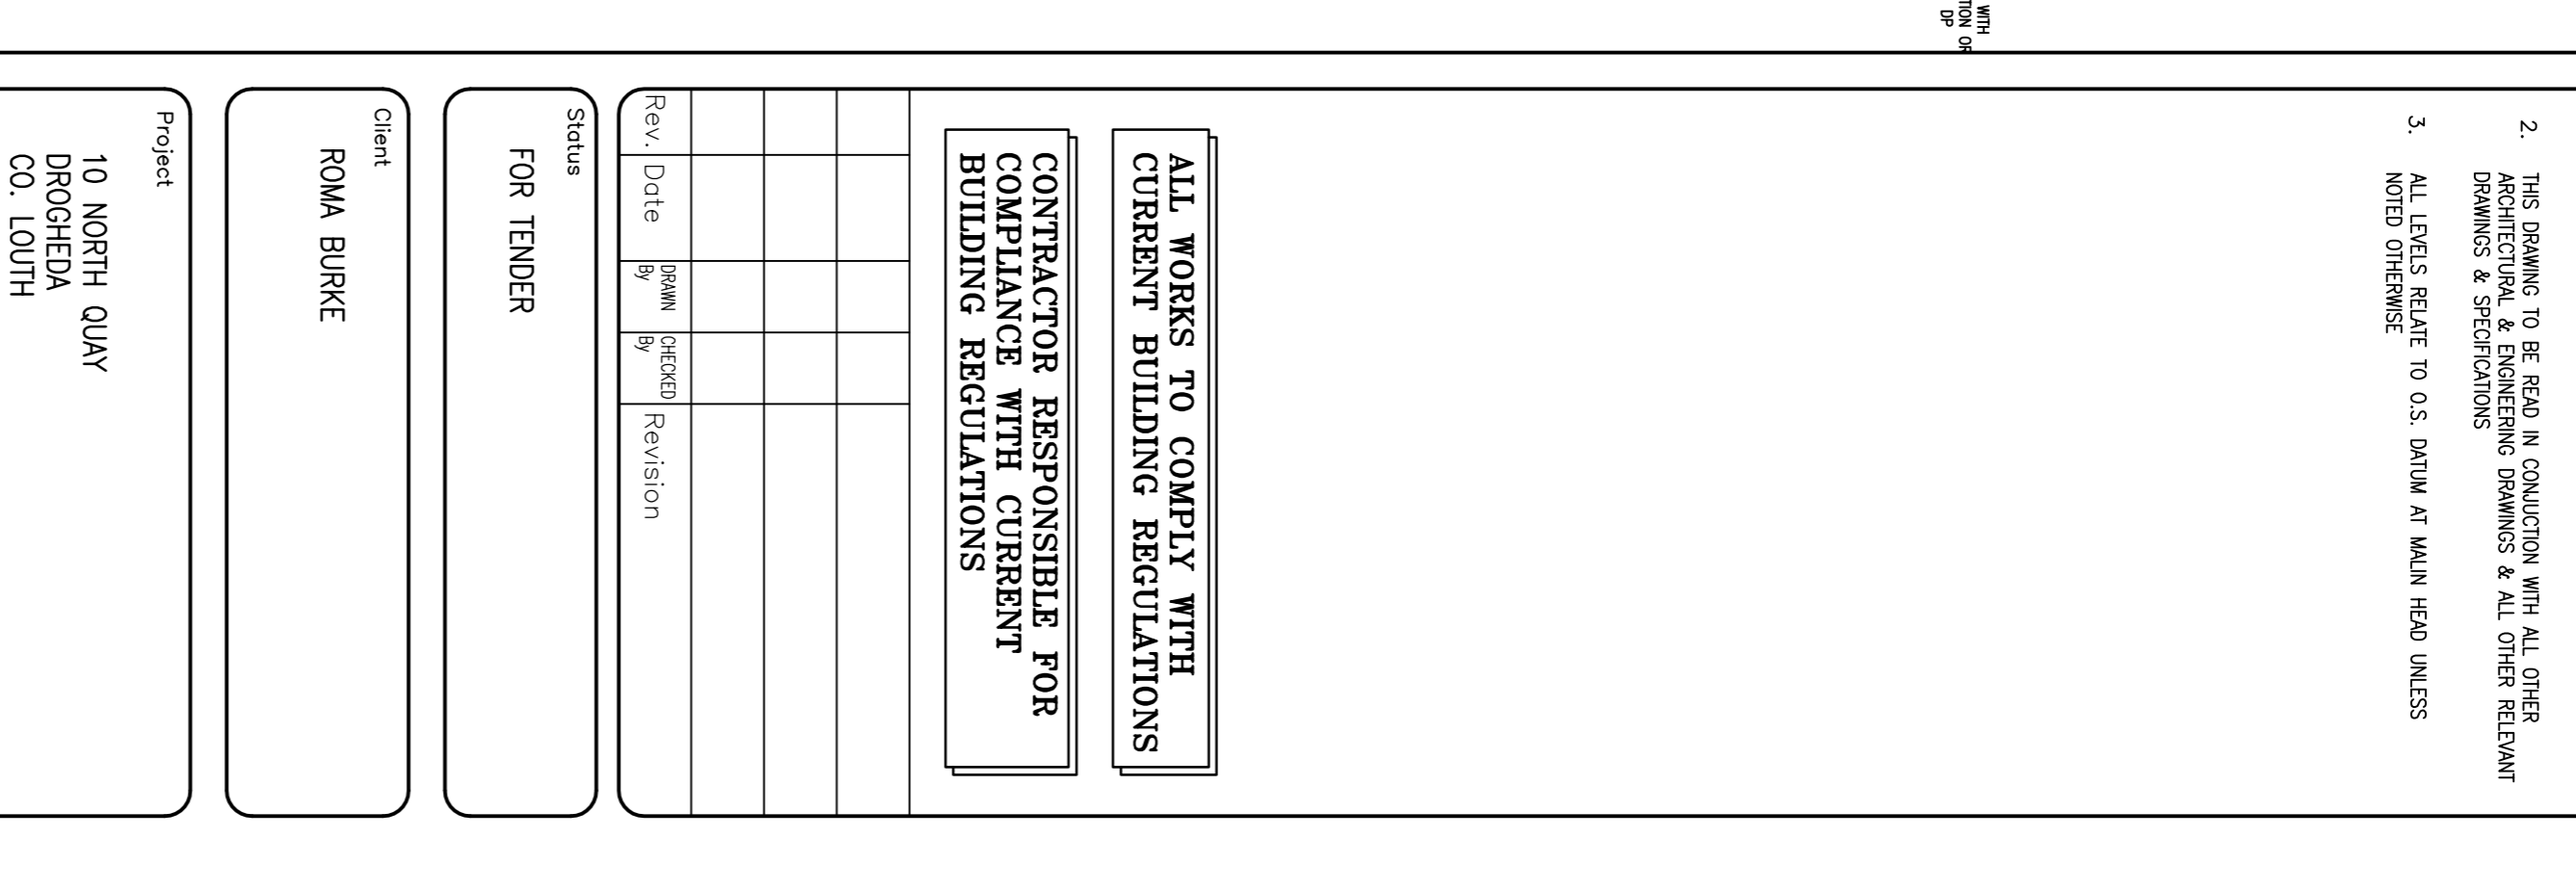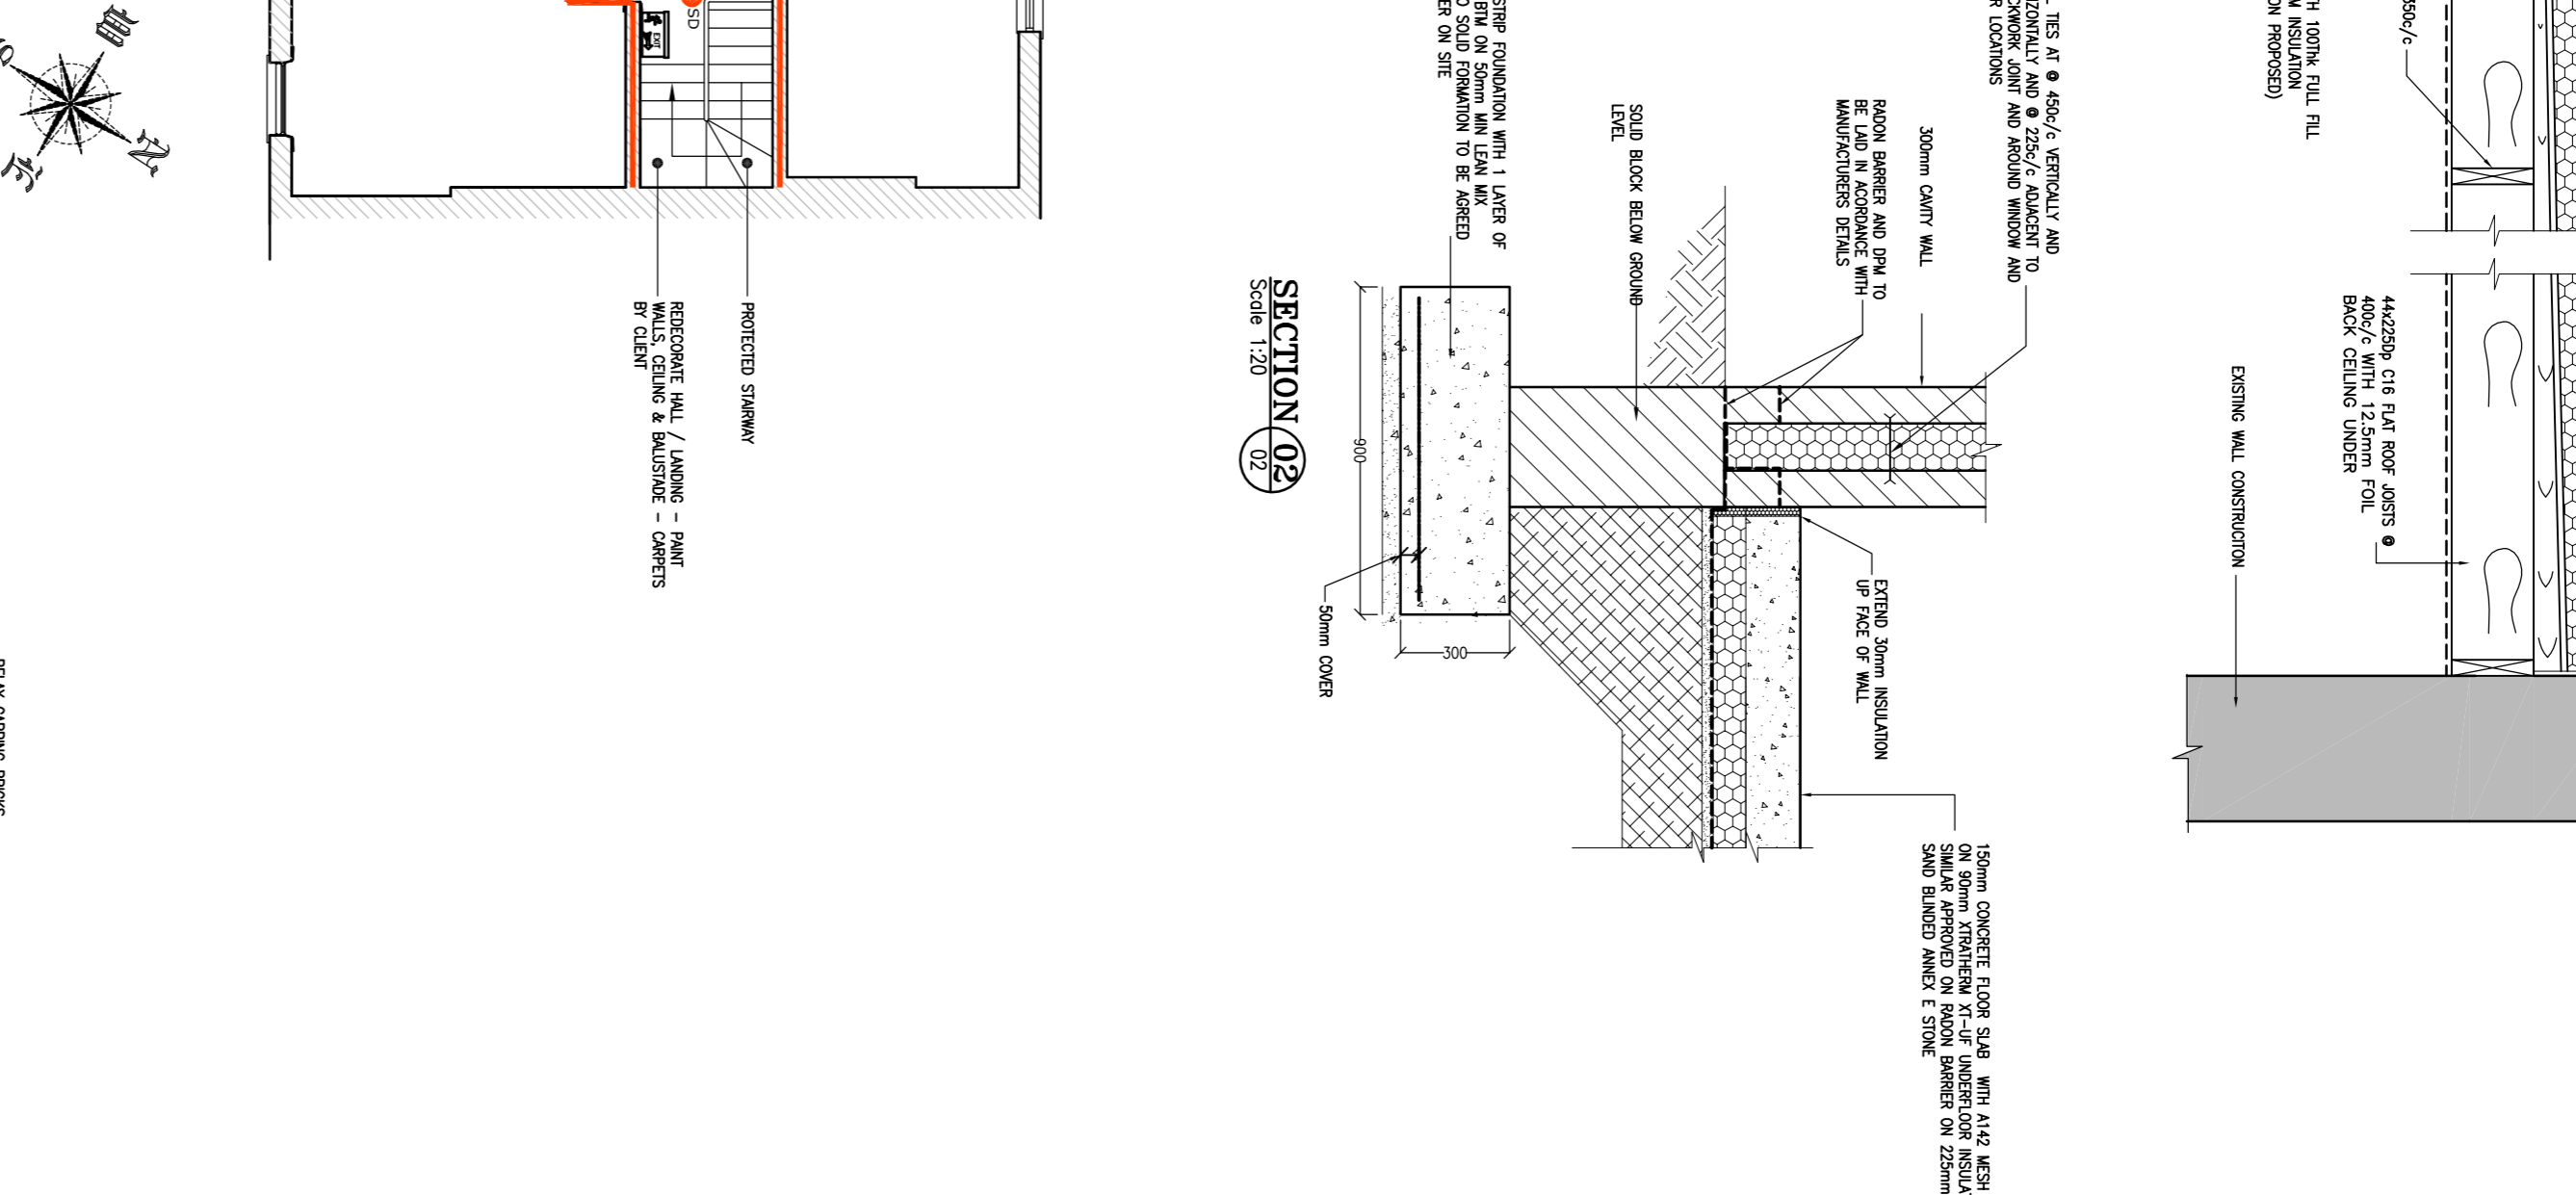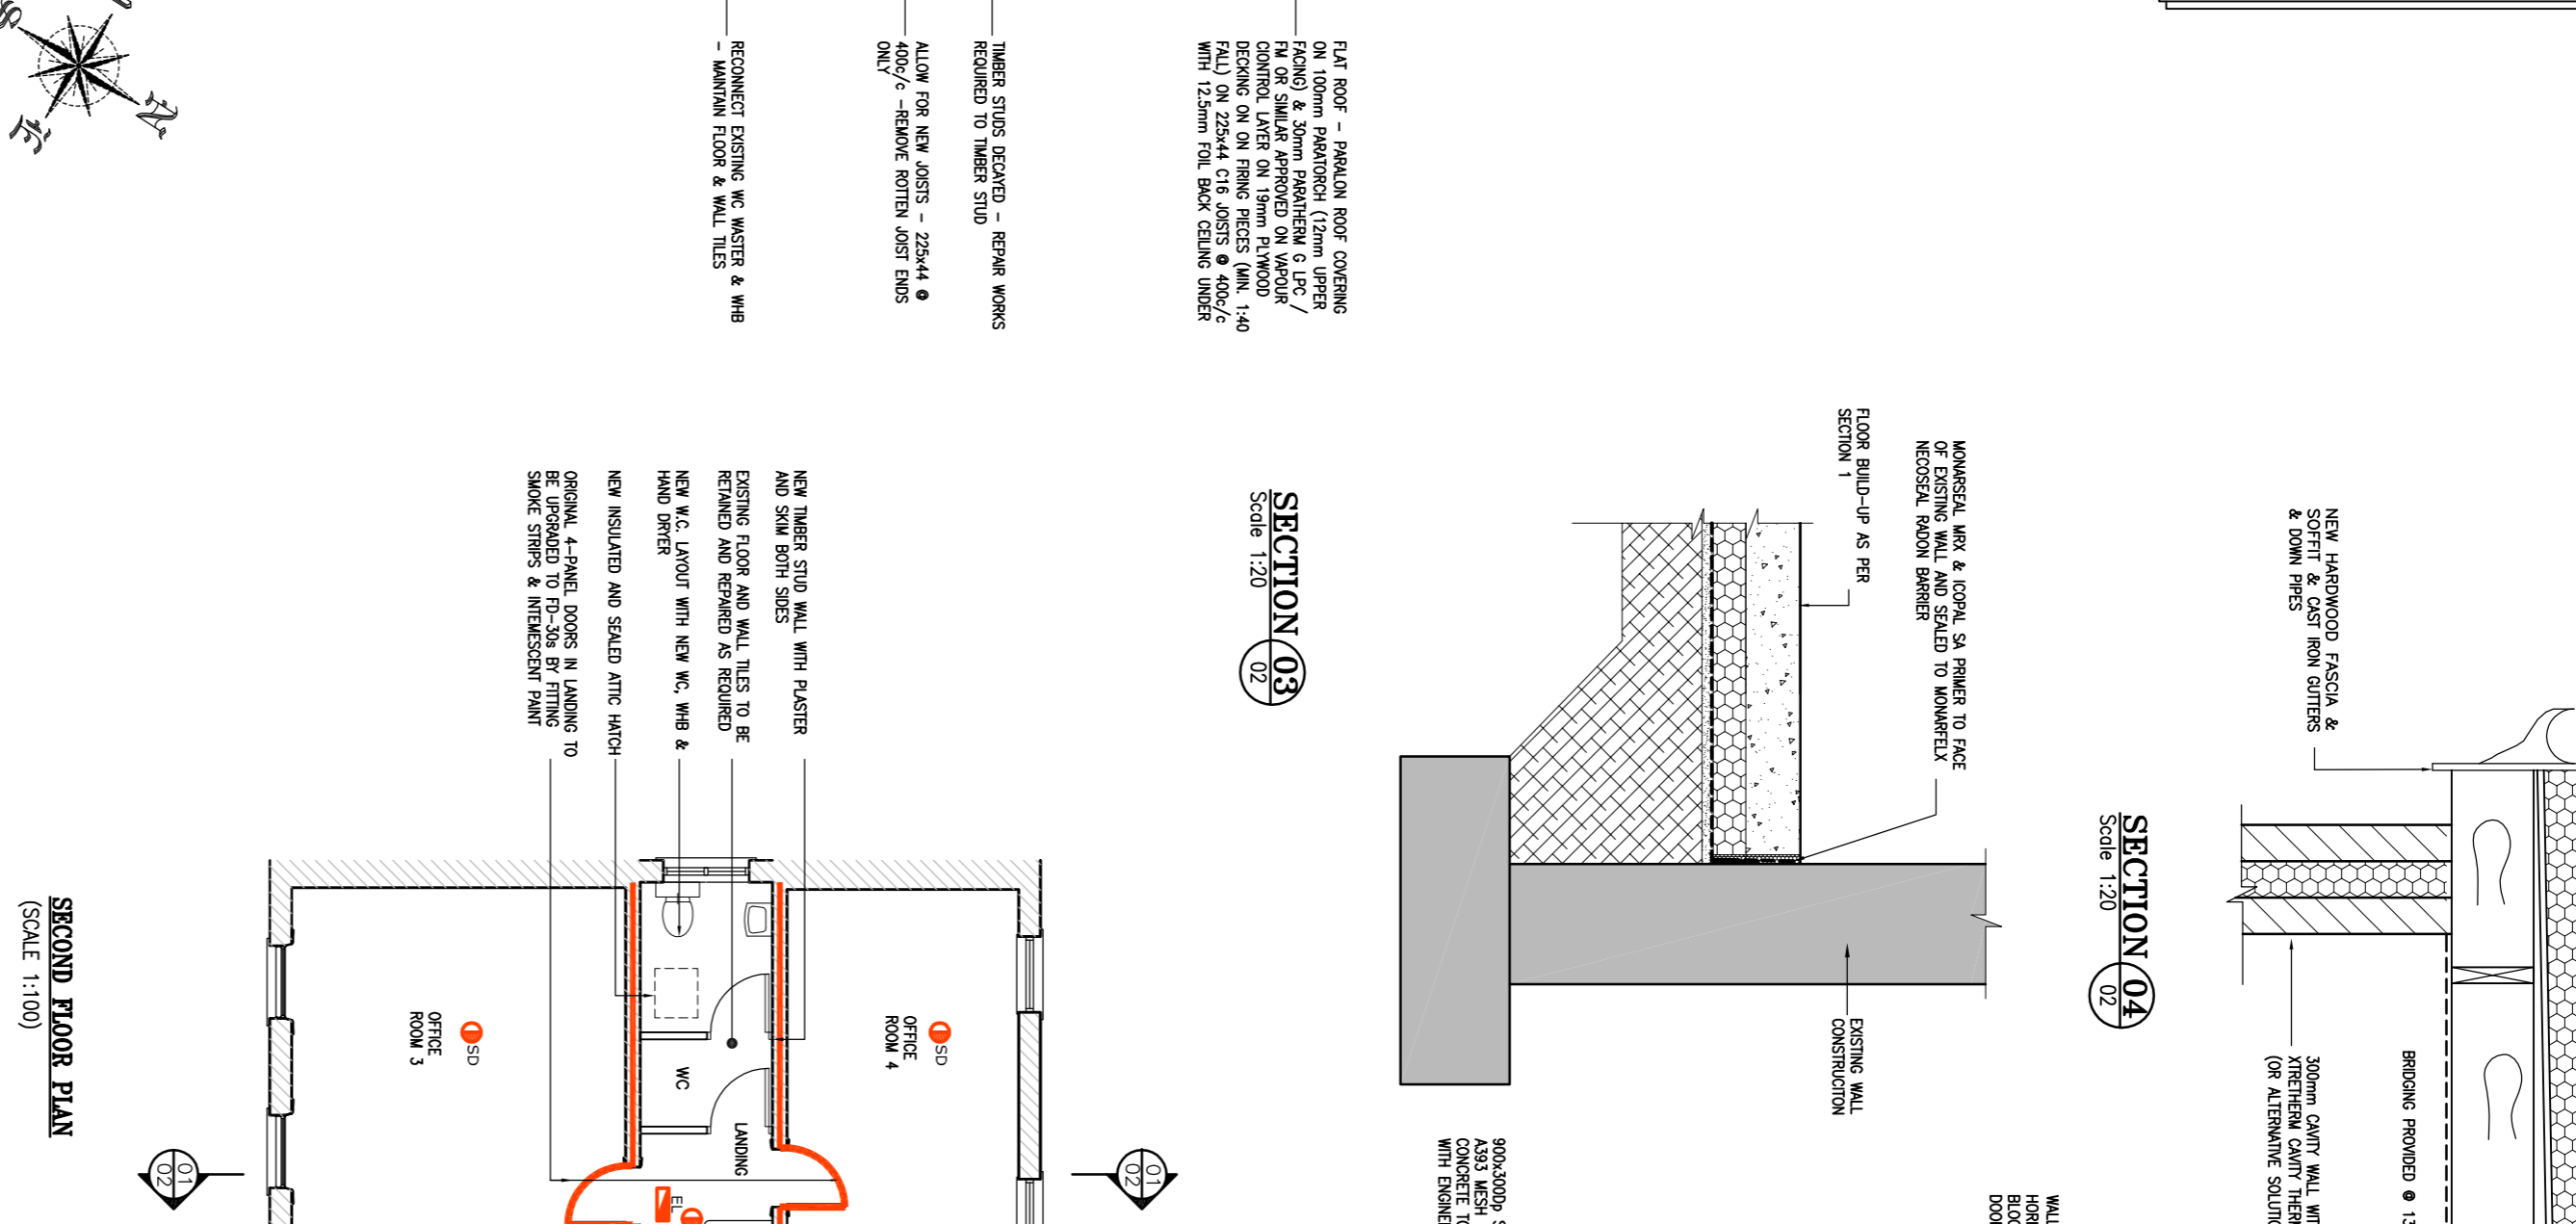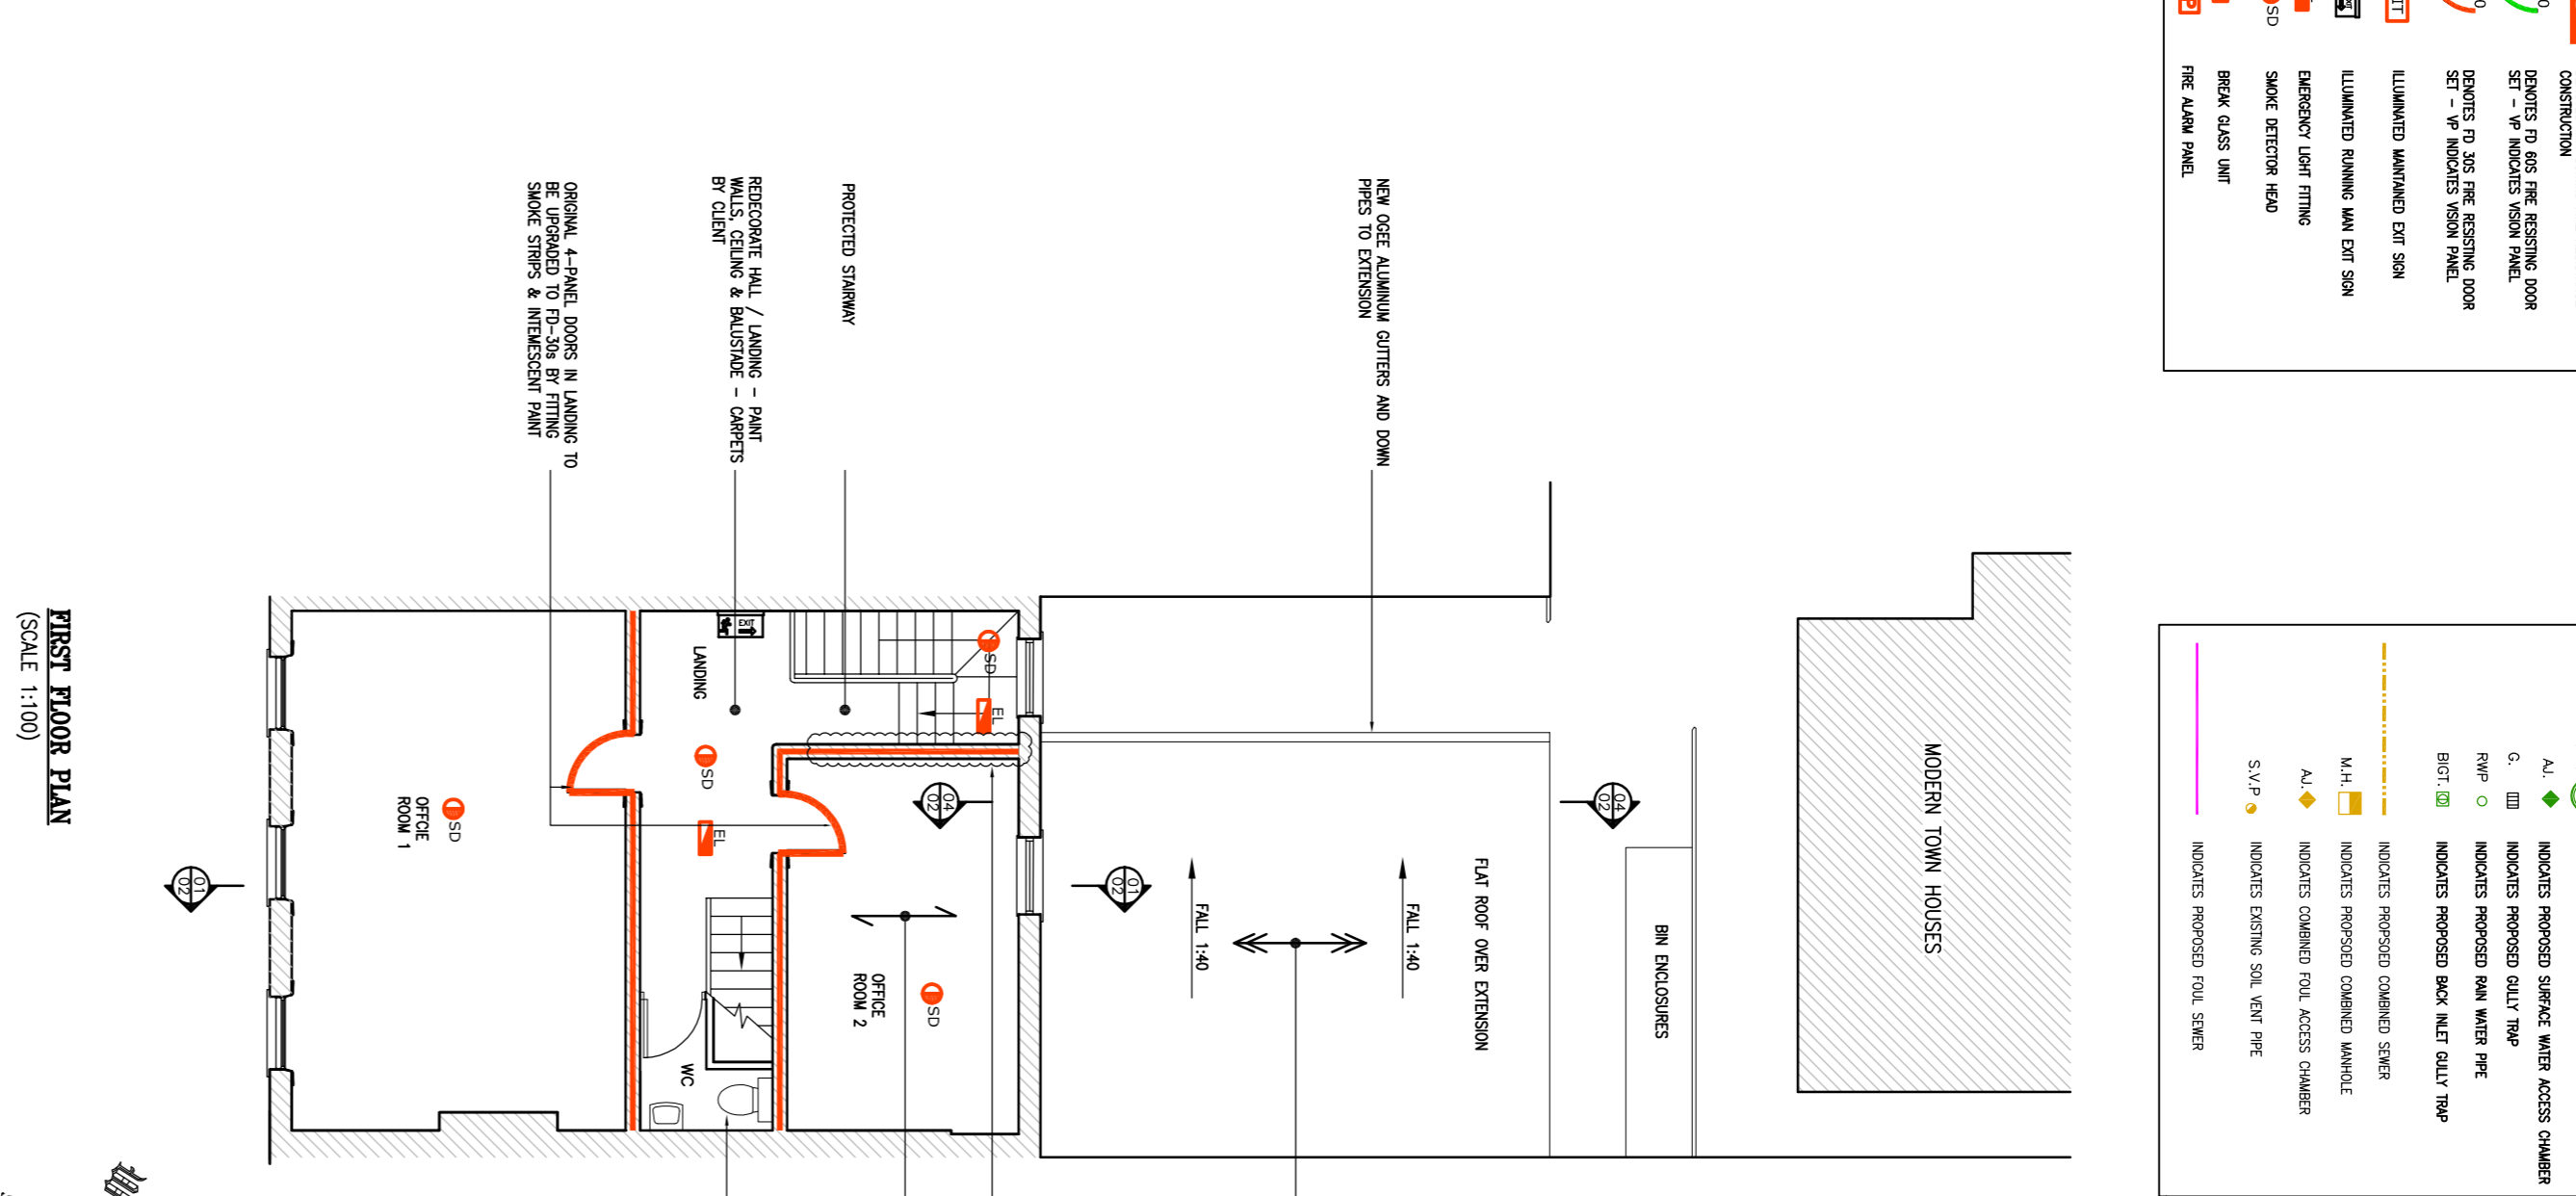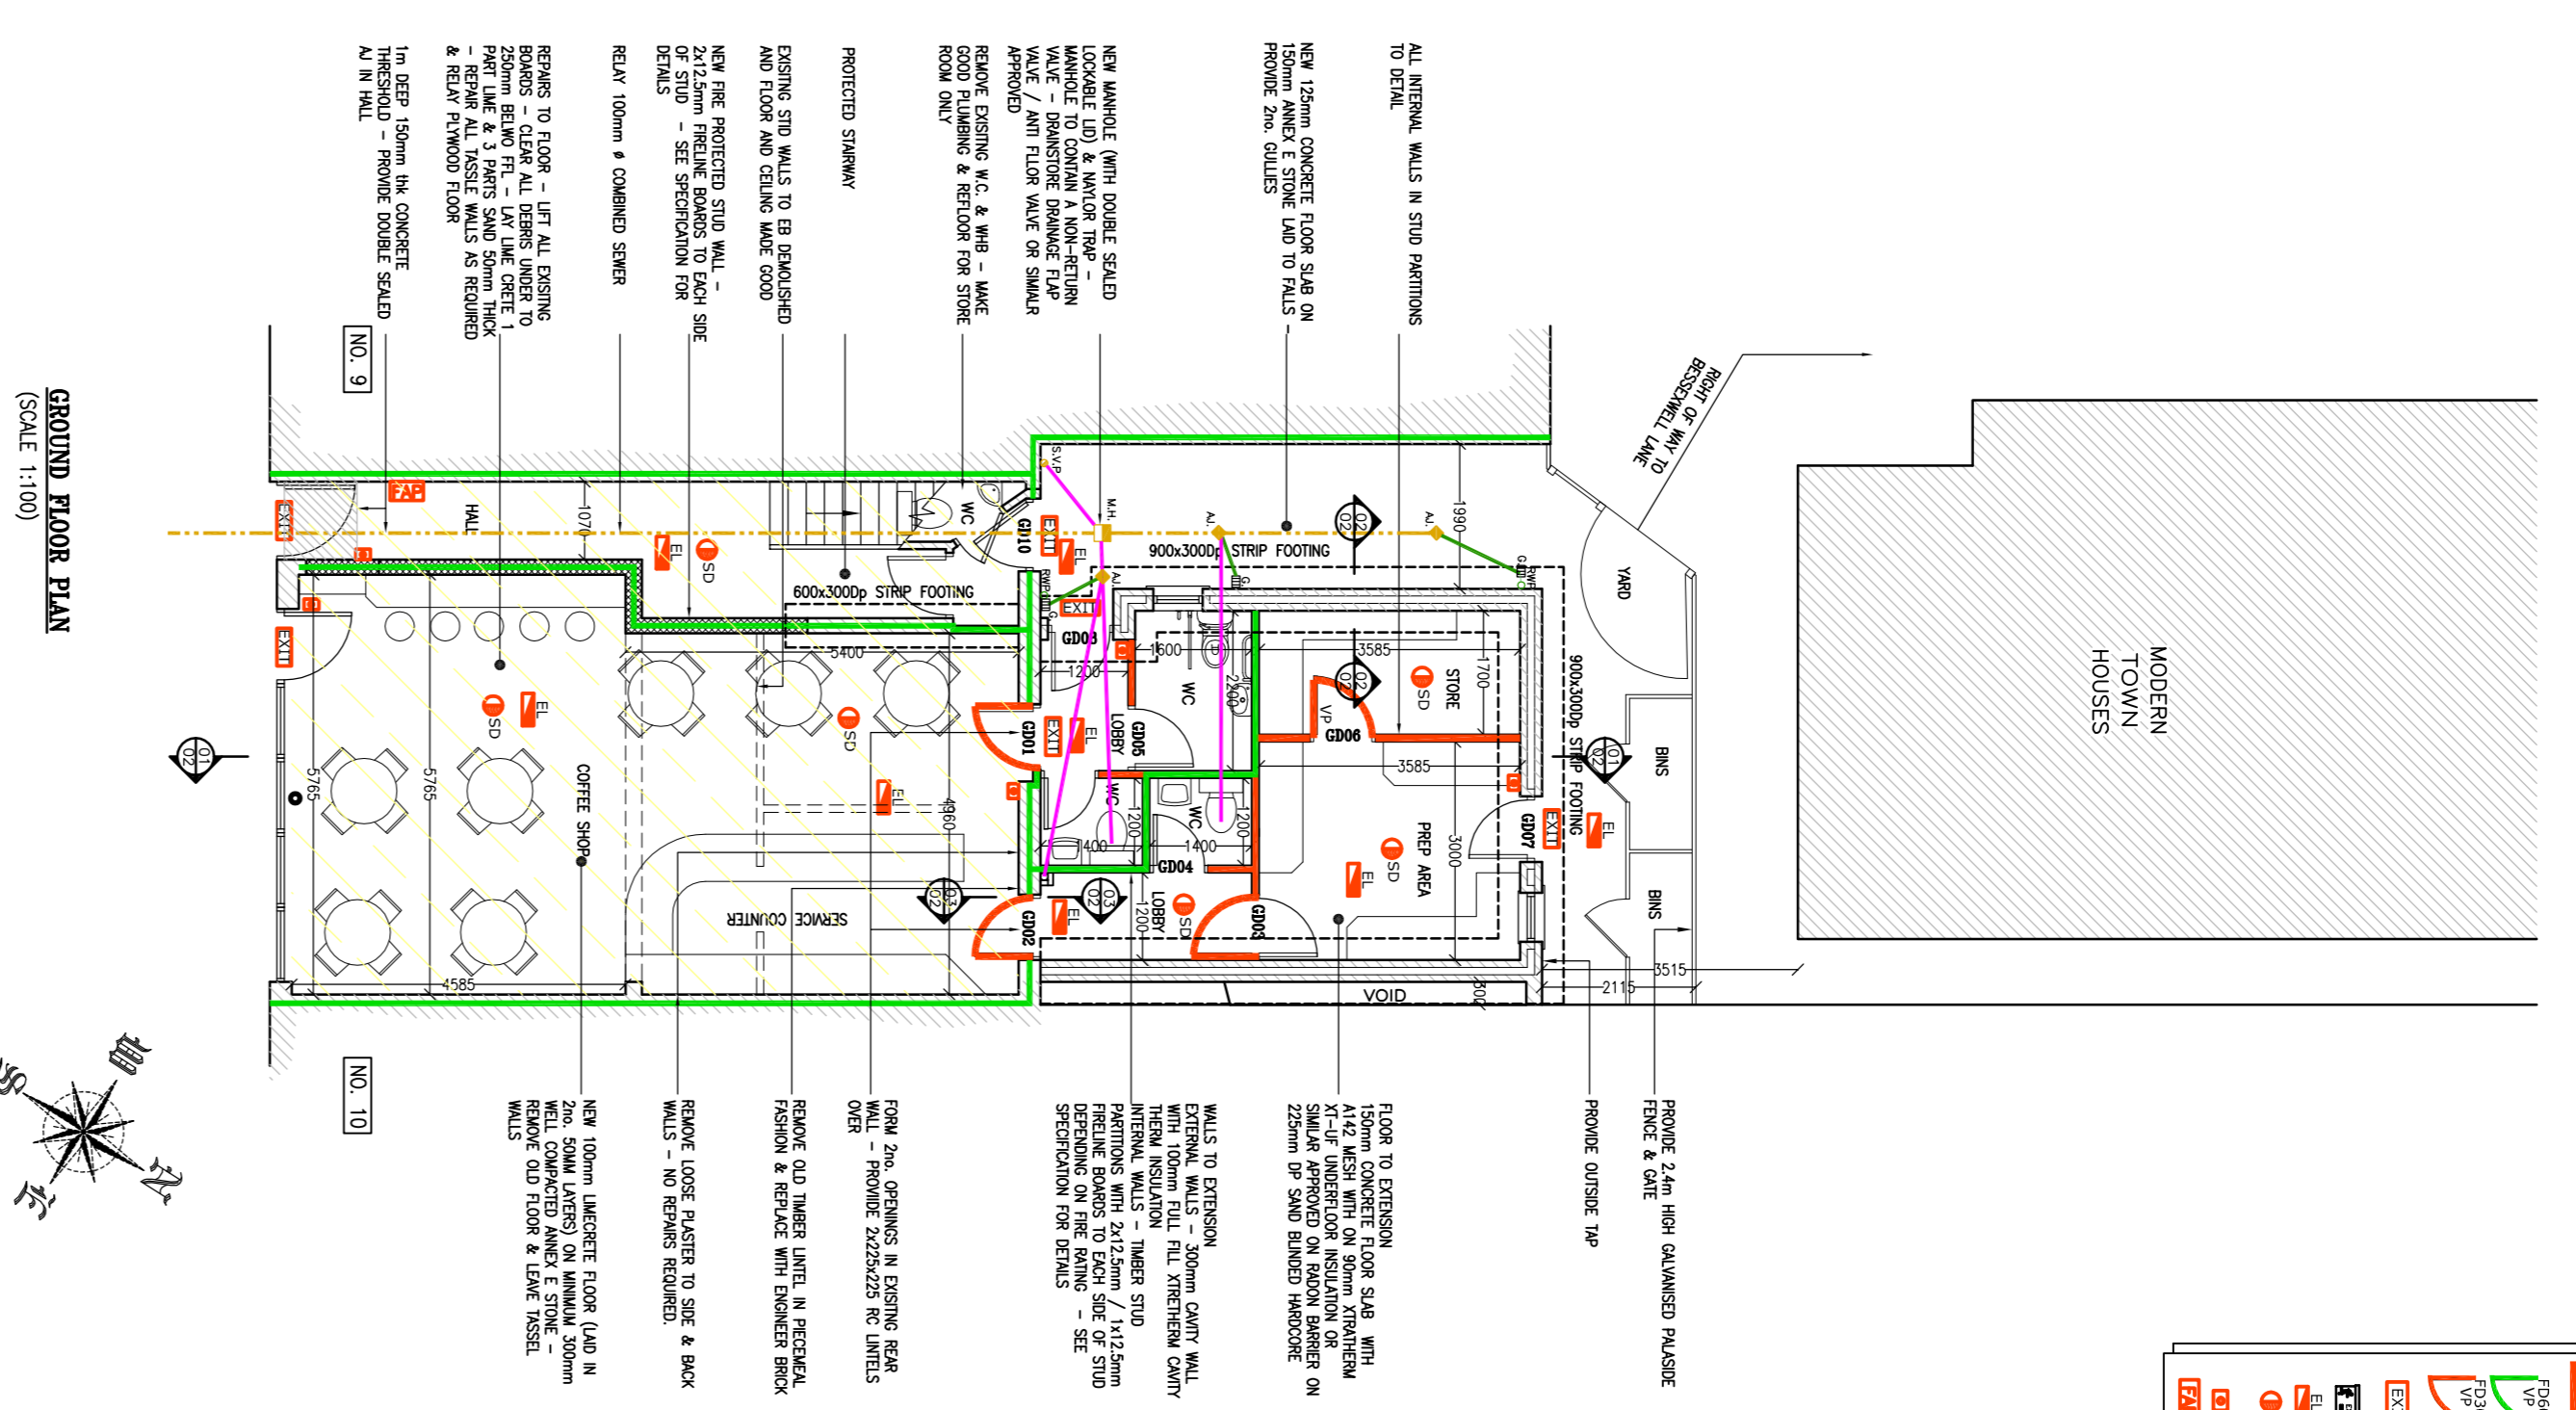

DOHERTY FINEGAN KELLY CONSULTING ENGINEERS  
 DOHERTY FINEGAN KELLY CONSULTING ENGINEERS  
 9, GLENVIEW ROAD, GLENVIEW, DUBLIN 9.  
 TEL: (01) 8301852 FAX: (01) 8602255  
 E-MAIL: info@dfk.ie